




Crown Copyright and database rights 2020. OS 100031961 National Map Centre. Purchased 02/12/2020 1 year licence.

LOCATION PLAN 1:1250

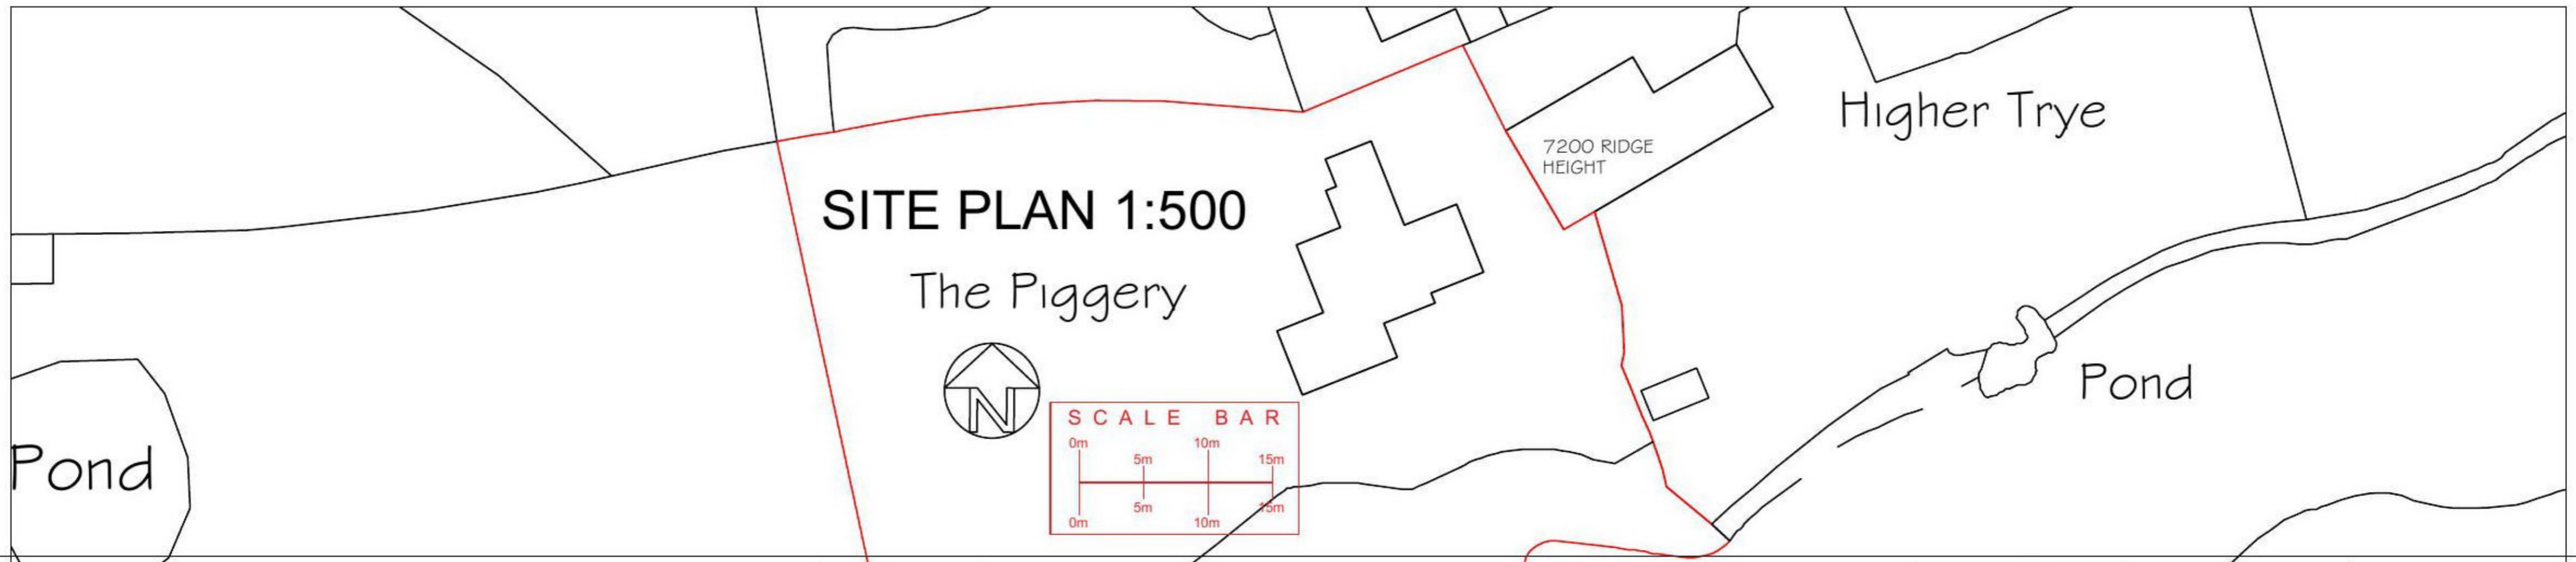

SITE PLAN 1:500

The Piggery

PZ PLANS—Robert Boardman Bsc(Arch) PGDip(Arch)
 Architectural Plans for Planning Permission and Building Regulations
 Swallows Barn Trezelah Gulval Penzance TR20 8xd
 [Redacted]

CLIENT	Mrs Thomas	
PROJECT TYPE	Proposed Ground and First Floor Extension	
DRAWING TITLE	Existing	SITE AND LOCATION PLANS



DATE	SCALE
18 Dec 2020	
DRAWING NUMBER	A3
PZ20/10-00	