

1

Existing Plan

Scale 1:100



Photo View 01 - Existing Entrance to Visitor Centre



Photo View 02 - Existing Entrance to Visitor Centre



2


Location Plan

Scale 1:2,500



GENERAL NOTES:
1. DO NOT SCALE FROM THIS DRAWING. DIMENSIONS GOVERN.
2. ALL DIMENSIONS ARE IN METRES UNLESS NOTED OTHERWISE.
3. ALL DIMENSIONS SHALL BE VERIFIED ON SITE BEFORE PROCEEDING WITH THE WORK.
4. JON SHEAFF AND ASSOCIATES SHALL BE NOTIFIED IN WRITING OF ANY DISCREPANCIES.
5. ALL DIMENSIONS ARE NOMINAL DIMENSIONS.
6. JON SHEAFF AND ASSOCIATES ACCEPT NO LIABILITY FOR ANY EXPENSE LOSS OR DAMAGE OF WHATEVER NATURE AND HOWEVER ARISING FROM ANY VARIATION MADE TO THIS DRAWING OR IN THE EXECUTION OF THE WORK TO WHICH HAS NOT BEEN REFERRED TO THEM AND PRIOR APPROVAL OBTAINED.

Visitor Car Park

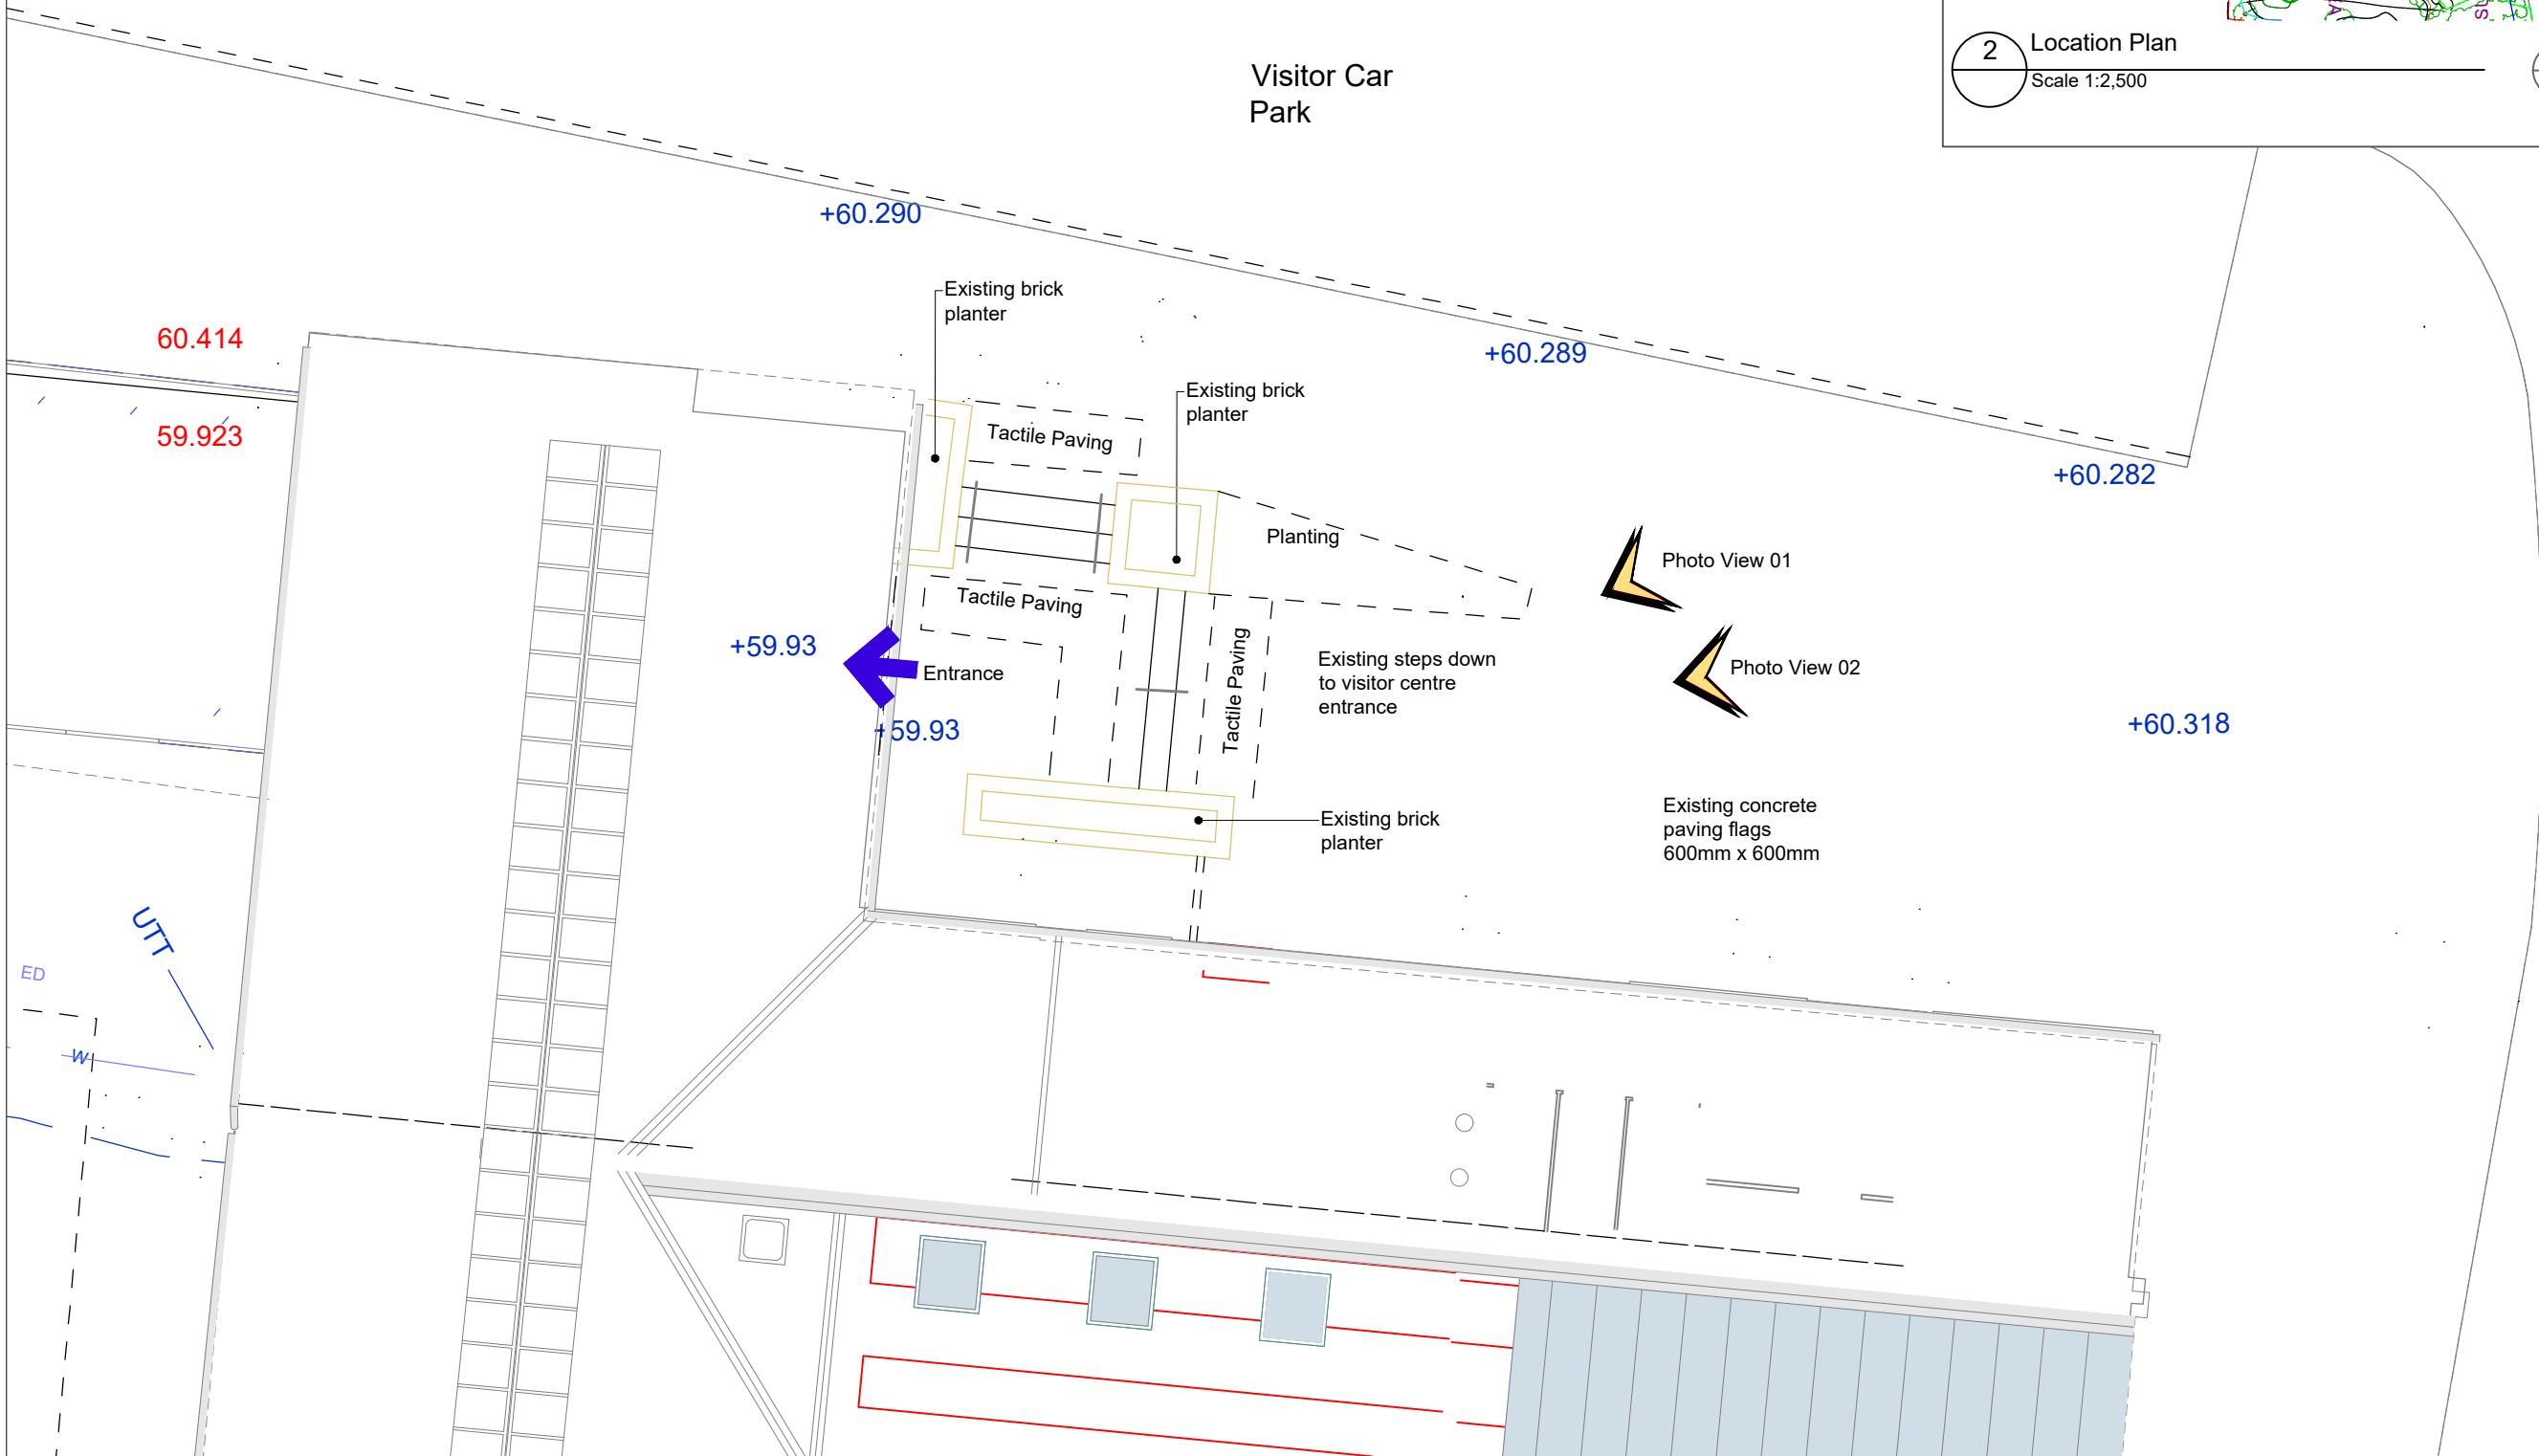

Rev	Date	Description	Drn	Chk
-----	------	-------------	-----	-----

CLIENT
ENGLISH HERITAGE



PROJECT
ELTHAM PALACE RAMP

DRAWING TITLE
EXISTING SITE PLAN

STATUS
PLANNING

DRAWN BY SG	DATE 04.01.2020	SCALE 1:100 @A3	CHECKED JS
JOB NO. A1807	DRAWING NO. A1807-EPR-L-DR-101	REV. PL0	