




4 SIDE ELEVATION - SOUTH 1:100 PROPOSED




2 SIDE ELEVATION - NORTH 1:100 PROPOSED

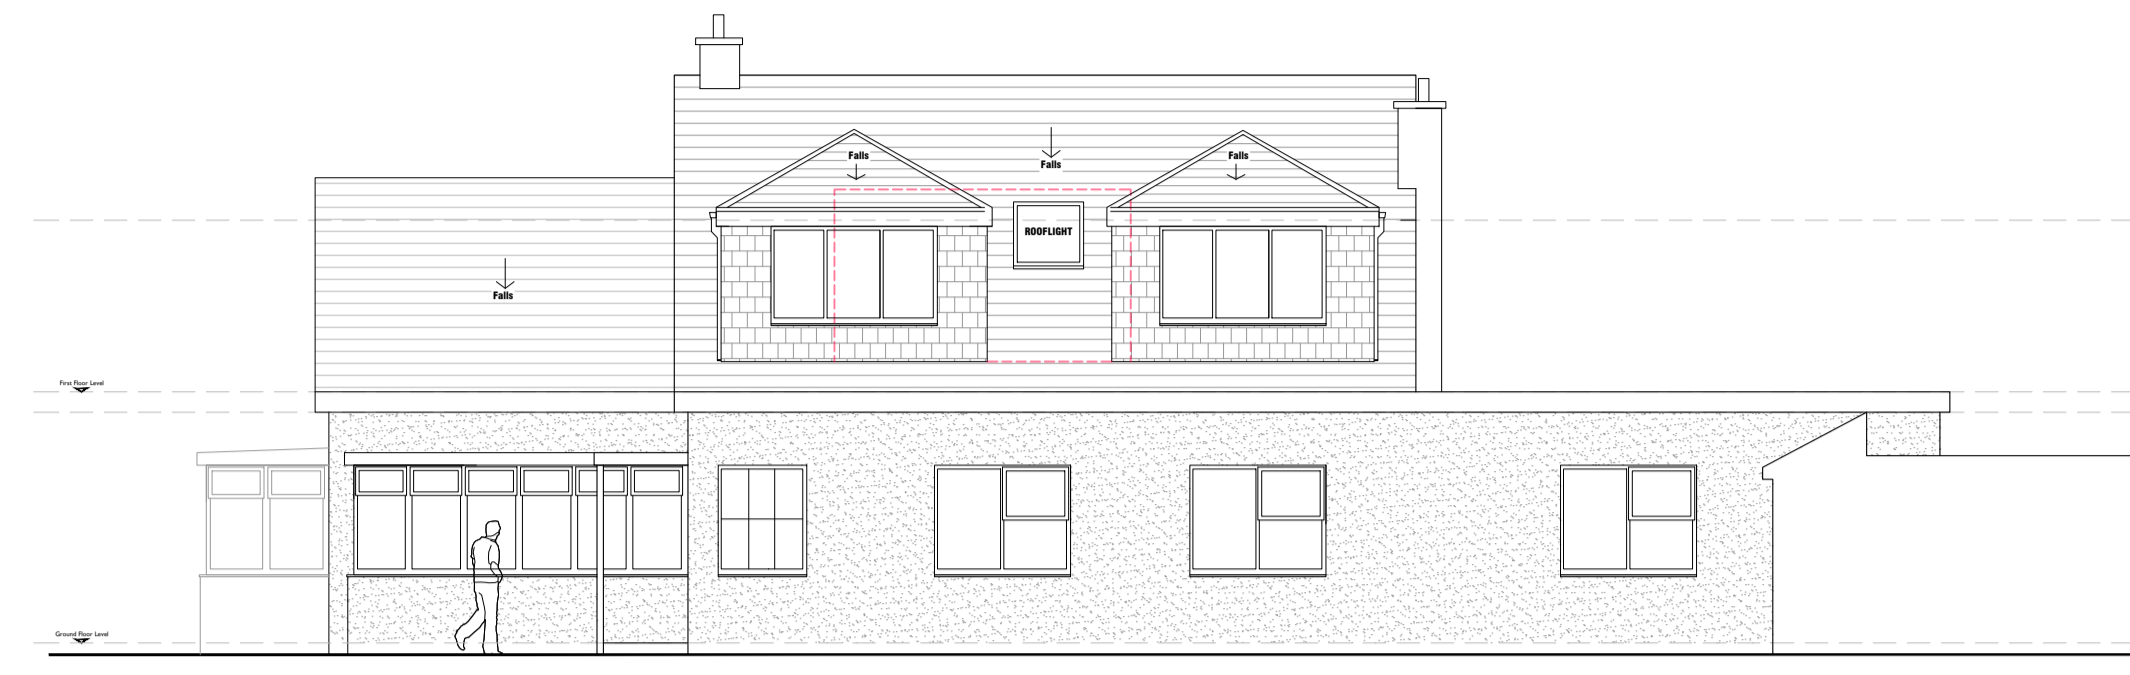


1 FRONT ELEVATION - WEST 1:100 PROPOSED

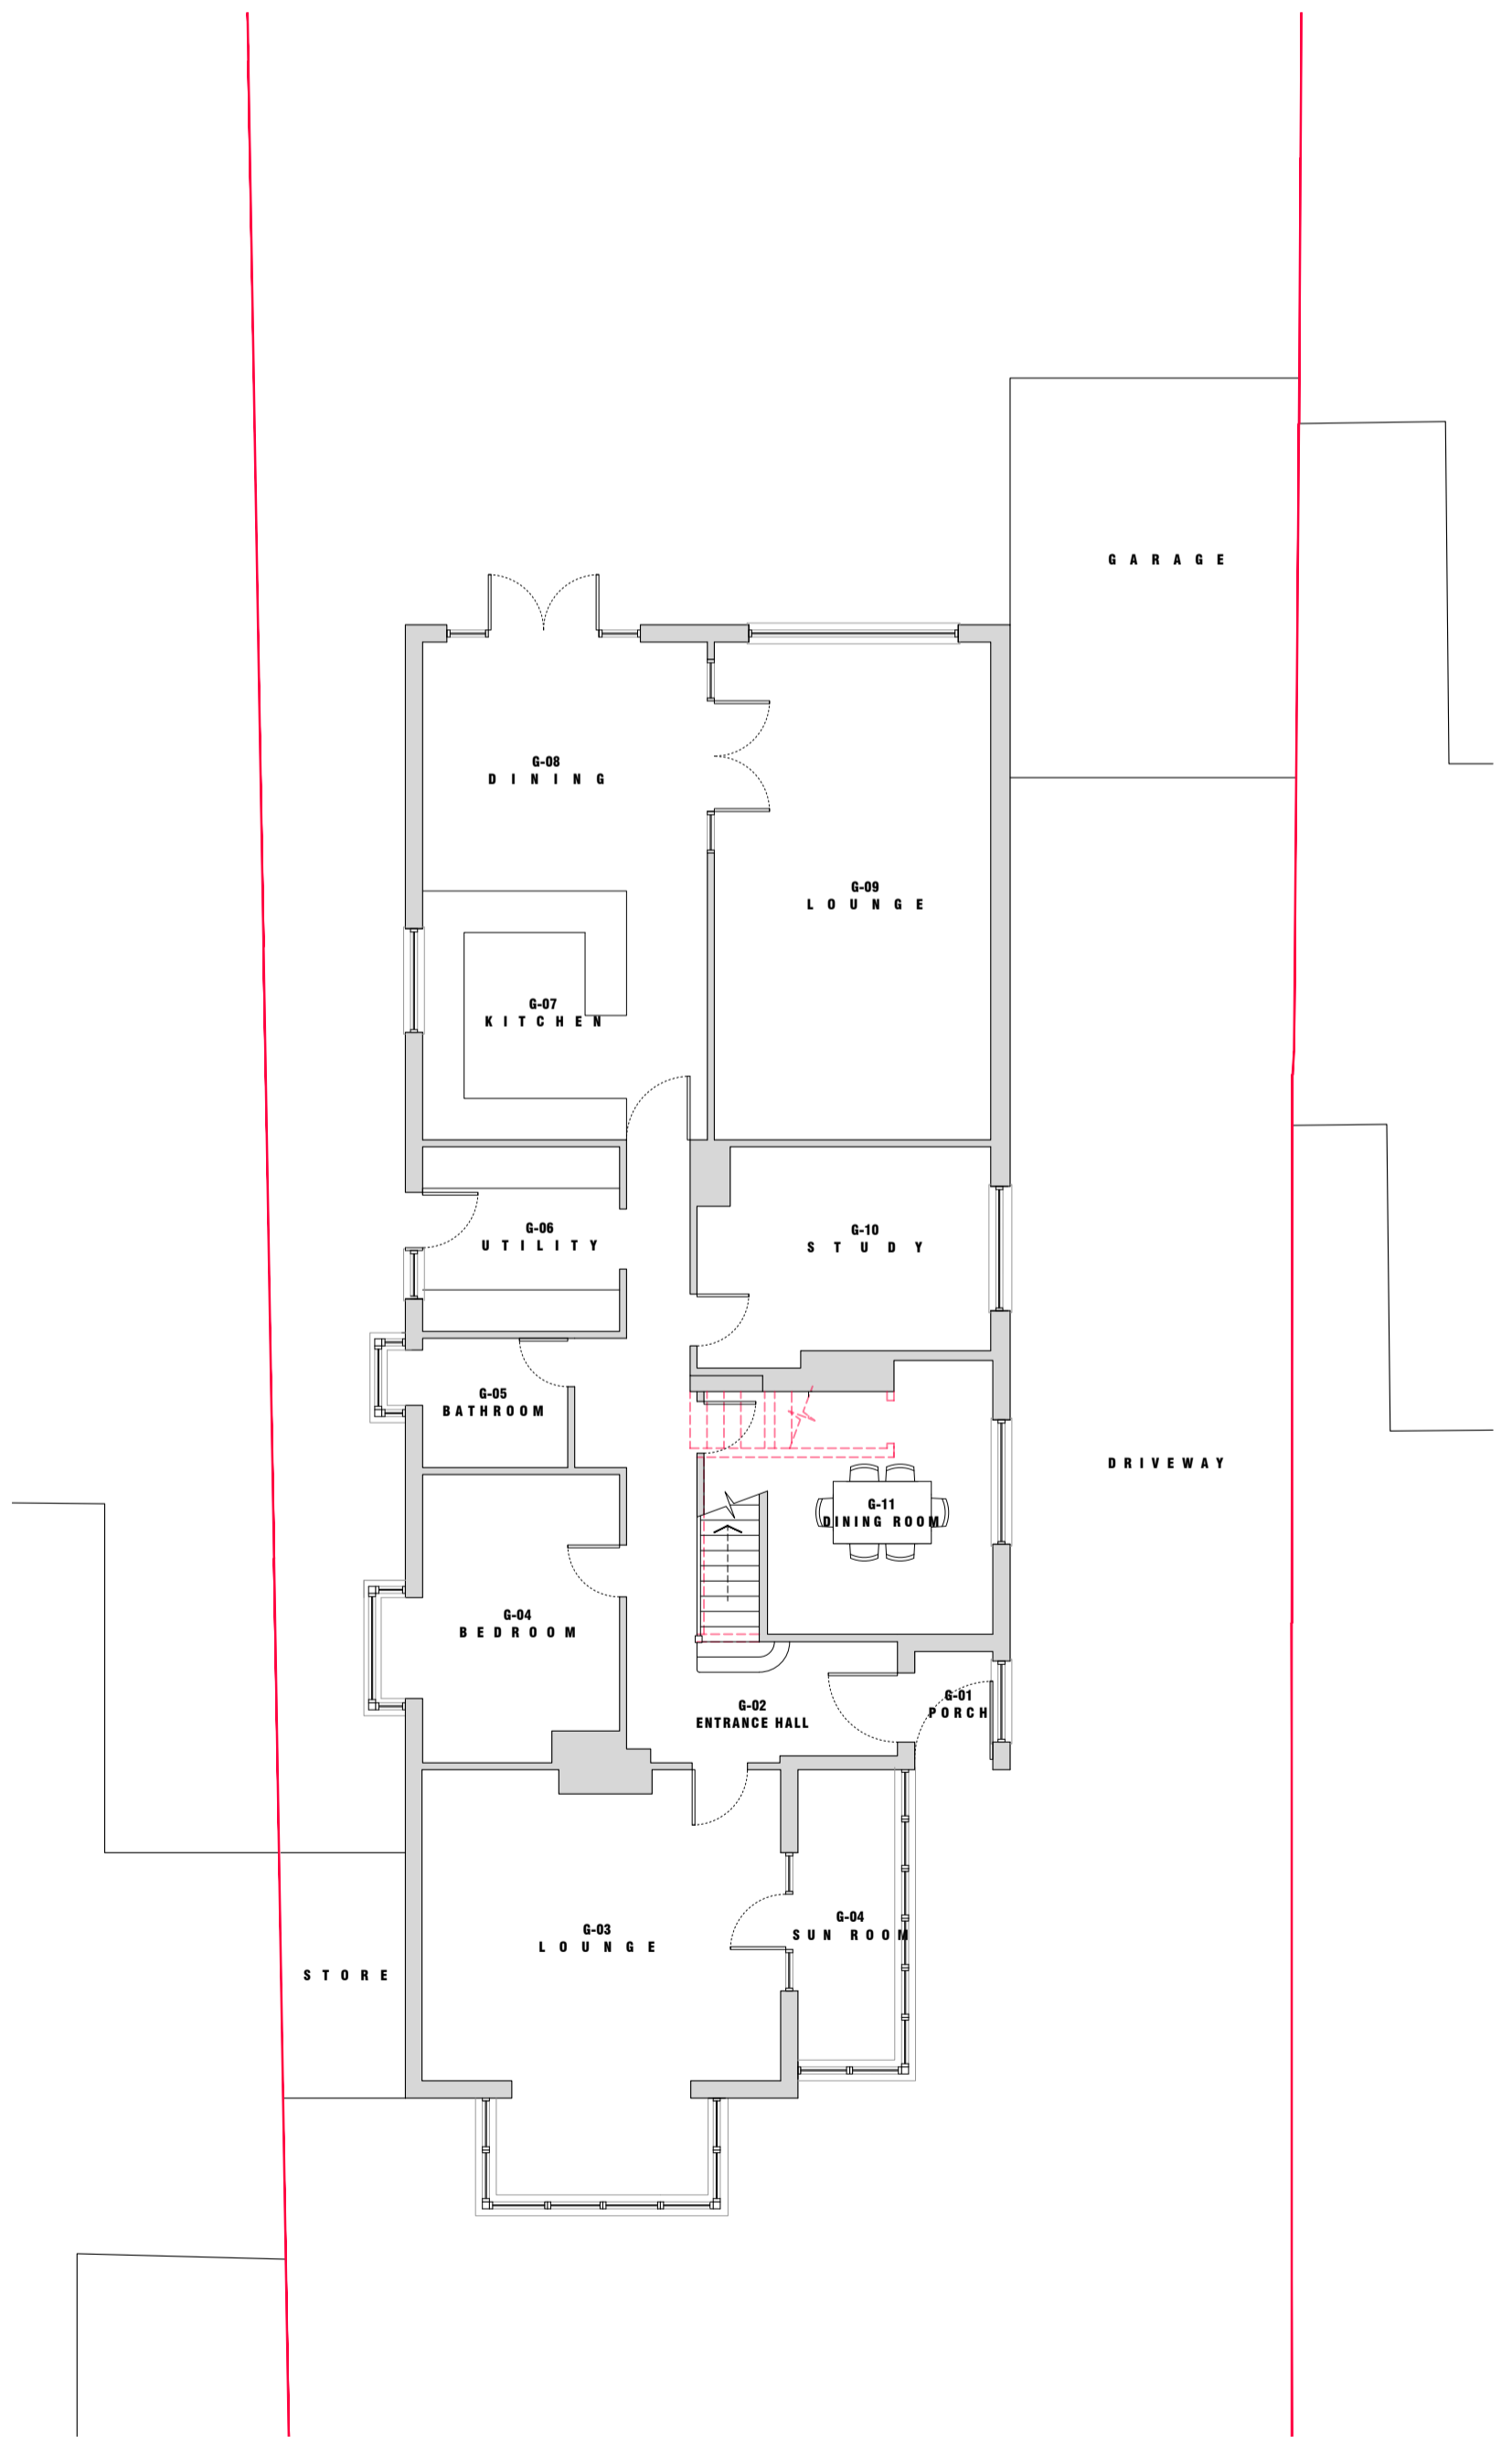 


1 GROUND FLOOR PROPOSED 1:100

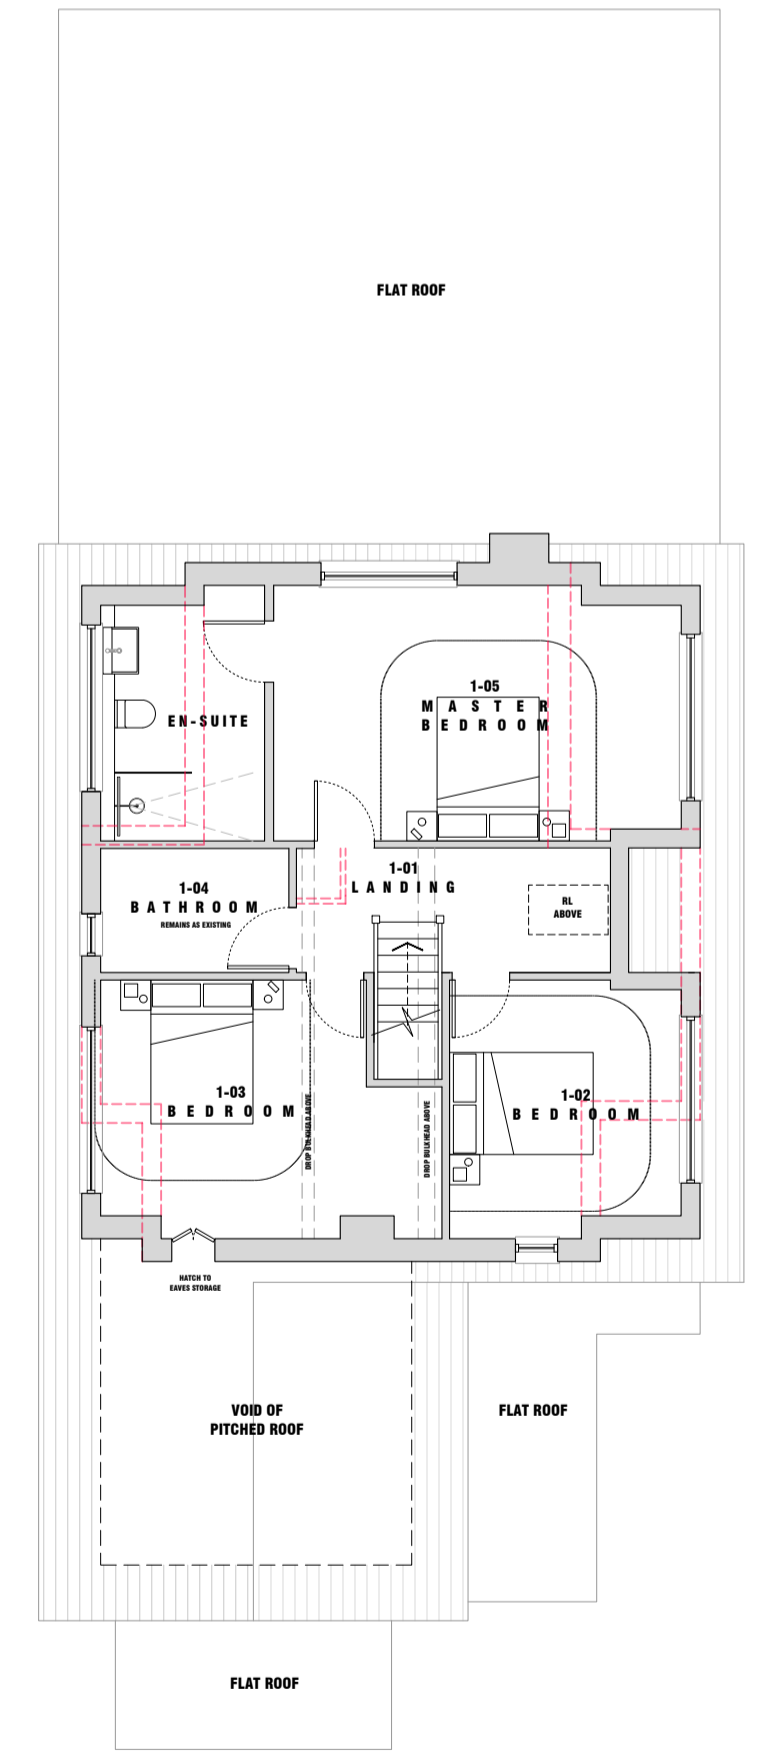

2 FIRST FLOOR PROPOSED 1:100

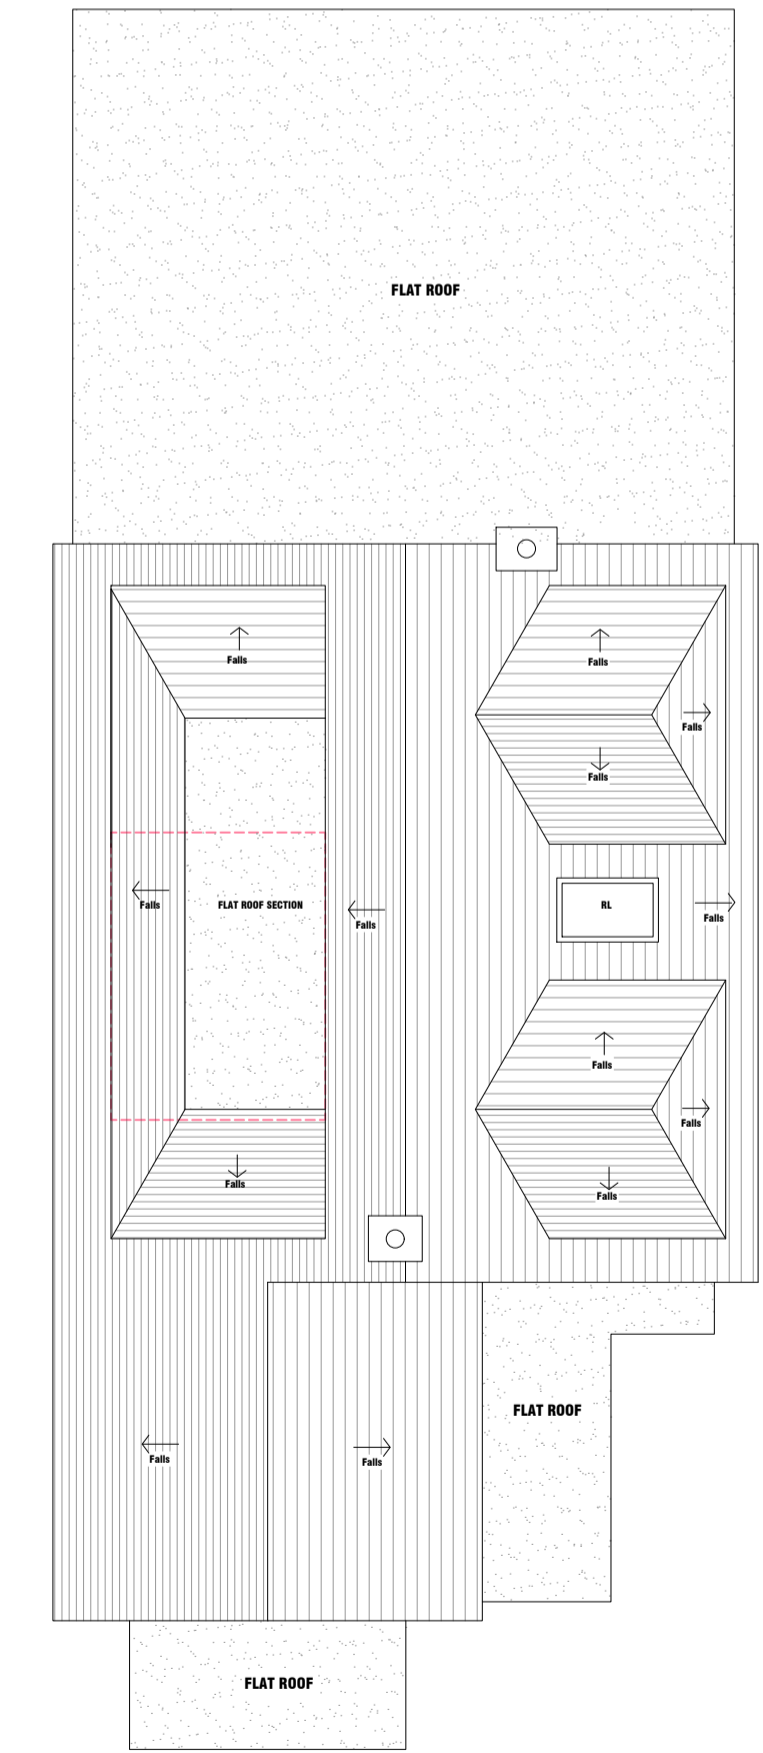

3 ROOF PLAN PROPOSED 1:100

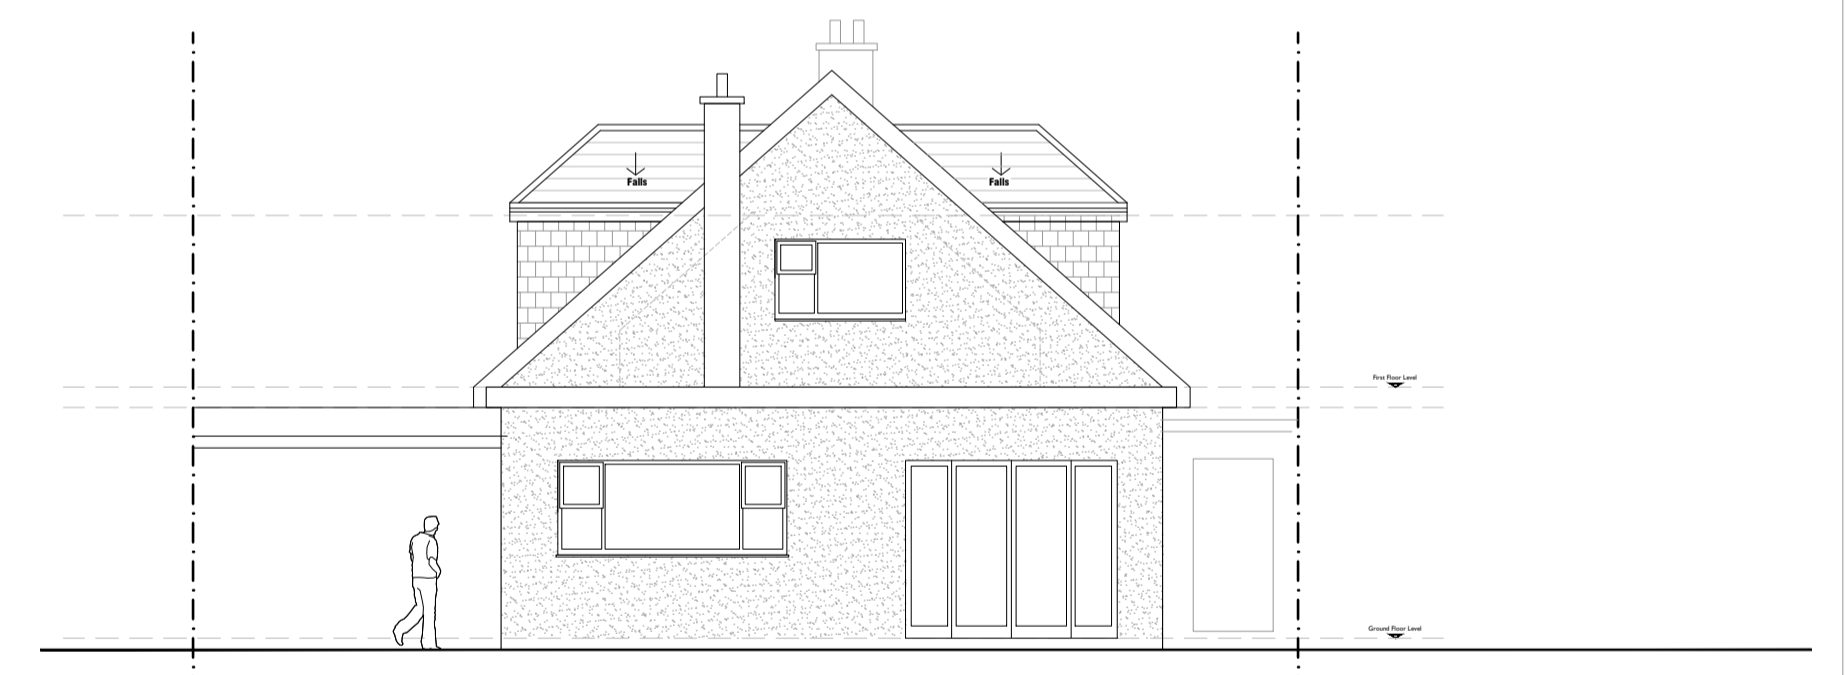

3 REAR ELEVATION - EAST 1:100 PROPOSED

C	22.12.2020	Changes to North Dormer Roof Design	RM	GG
B	15.07.2020	Changes to Dormer Design	RM	GG
A	30.06.2020	Changes to Dormer Roofs, smaller dormer width, less cladding	RM	GG
Rev: Date:		Notes:	Drawn: Checked:	

Project:
**7 BENFIELD WAY
PORTSLADE**



drawing number:
2133(21)001 rev: **C**
PROPOSED DRAWINGS

SCALE 1:100 @ A1

Issued for:
APPROVAL Drawn by: RM
Checked by: GG