




Existing Ground Floor Layout Plan
1:100

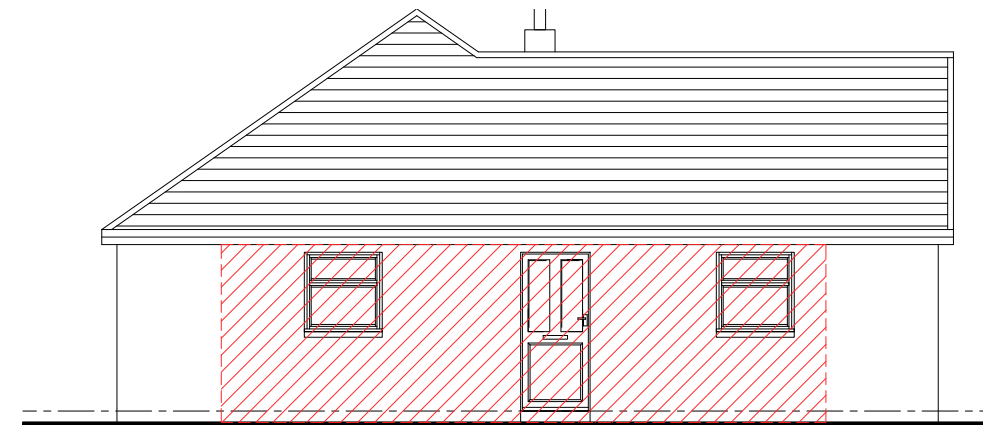


Existing North West Elevation
1:100

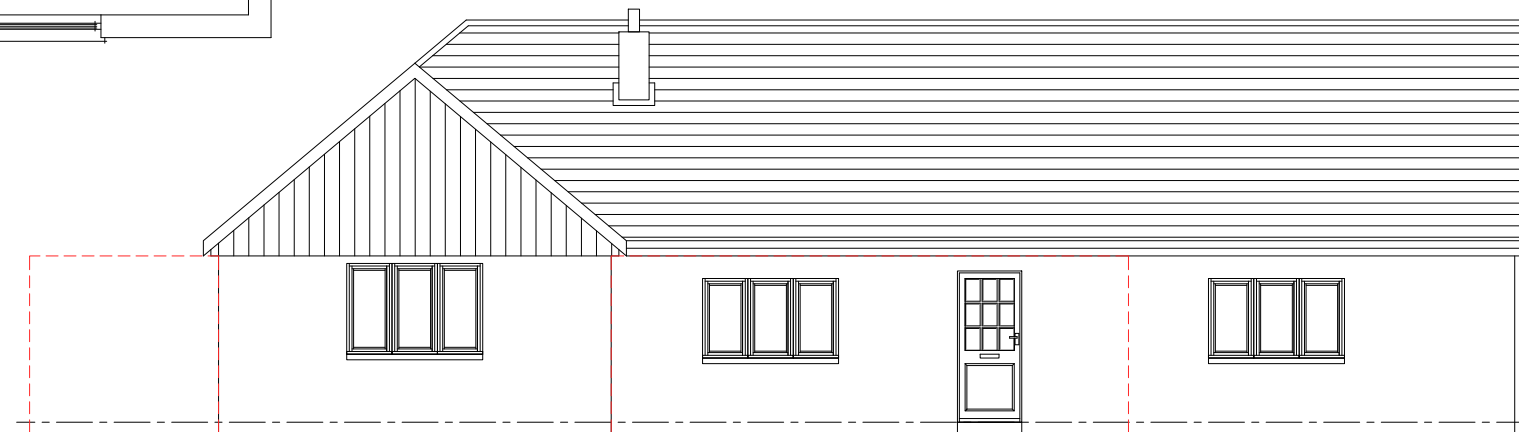


Existing South West Elevation
1:100

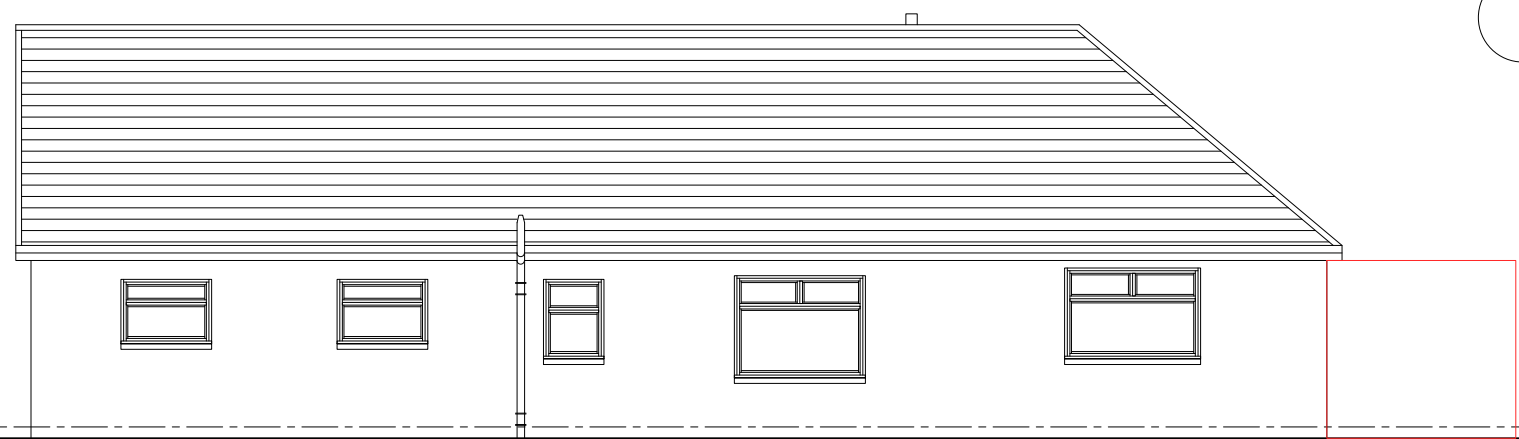

Existing North East Elevation
1:100

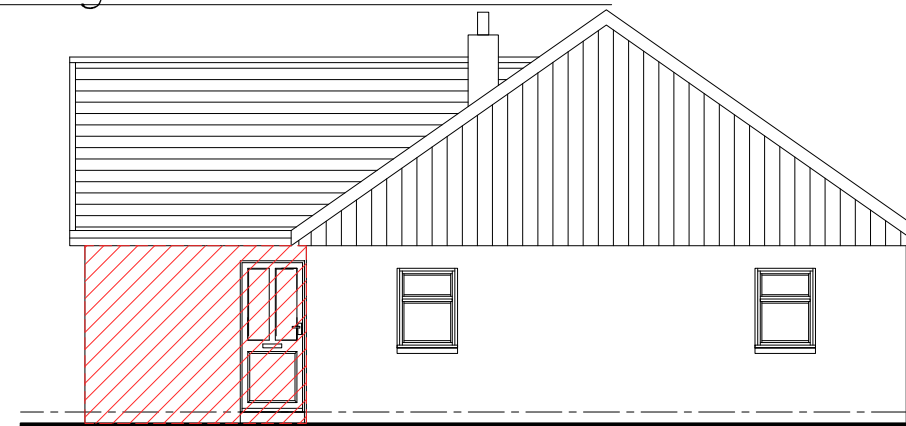

Existing South East Elevation
1:100

 

Arthur Stone Planning
& Architectural Design

Project Proposed Extension & Alterations to Hollow Cottage, Blacknowes, Kinross, KY 13 9CT.				
Title Existing Ground Floor Layout Plan & Elevations				
Drawn D.Mcc	Date July 2020	Scale 1:100@A3	Drawing No 3114-101	Rev