


Existing West (rear) Elevation
1:100



Existing North (side) Elevation
1:100

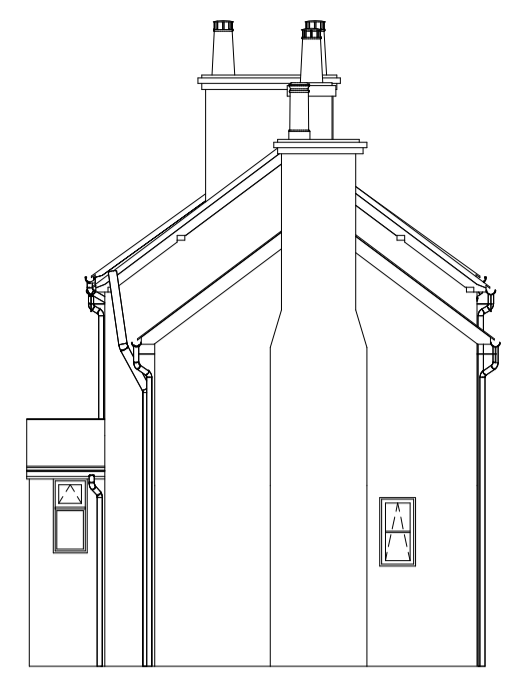


Existing East (front) Elevation
1:100




Existing South (side) Elevation
1:100

Proposed windows and doors in colour and material to match existing
Proposed rooflights not to protrude more than 150mm from existing roof plane
Proposed cladding in green/grey to complement existing front door and ironmongery.

Proposed brickwork in colour and bond to match existing
Proposed roof tiles in colour and style to match existing

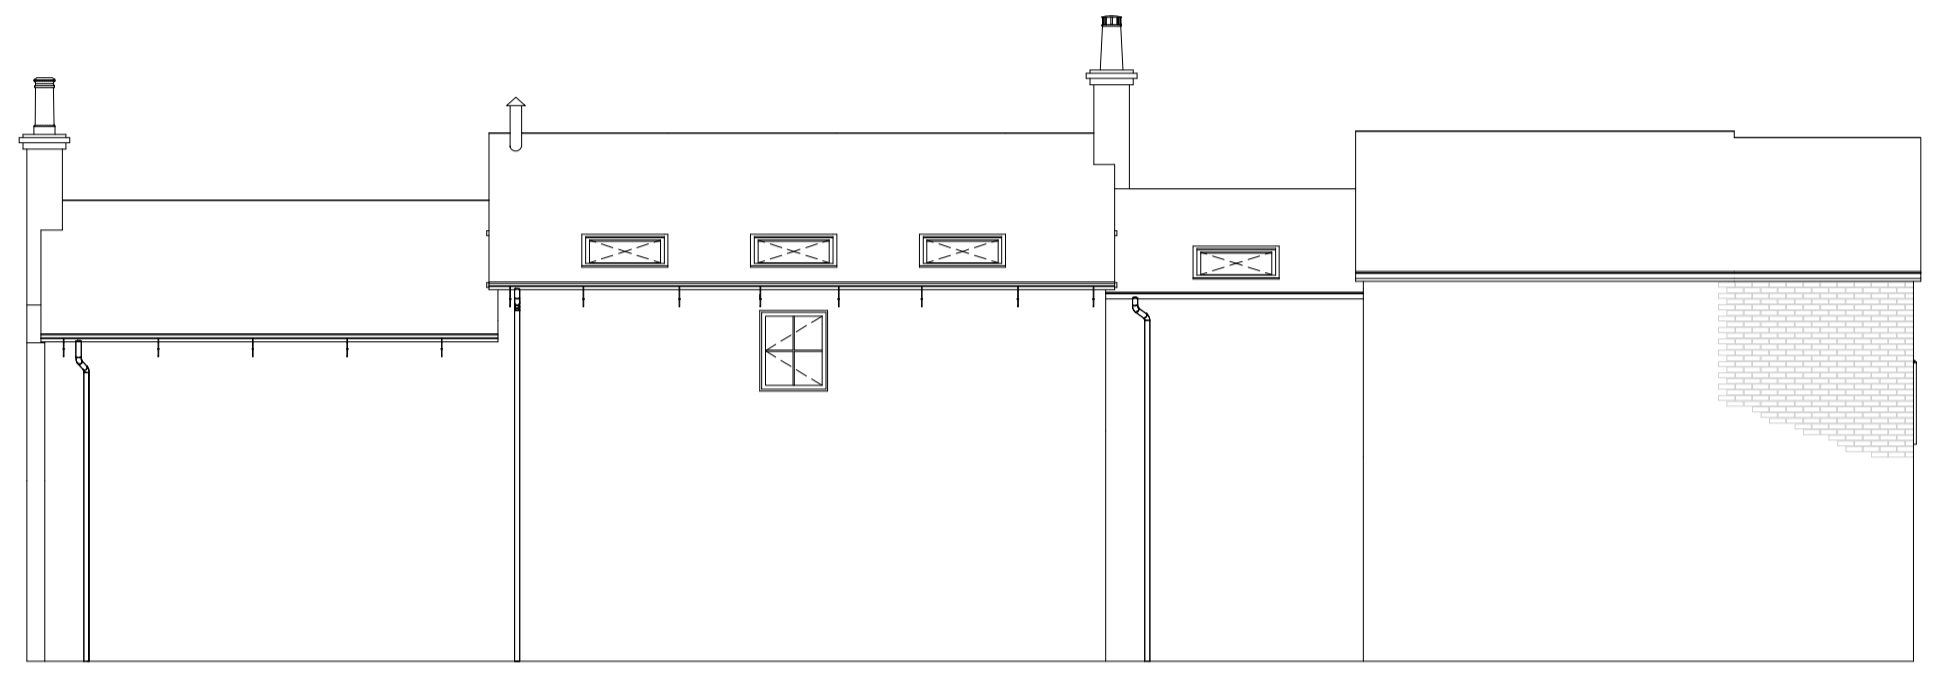

Proposed West (rear) Elevation
1:100

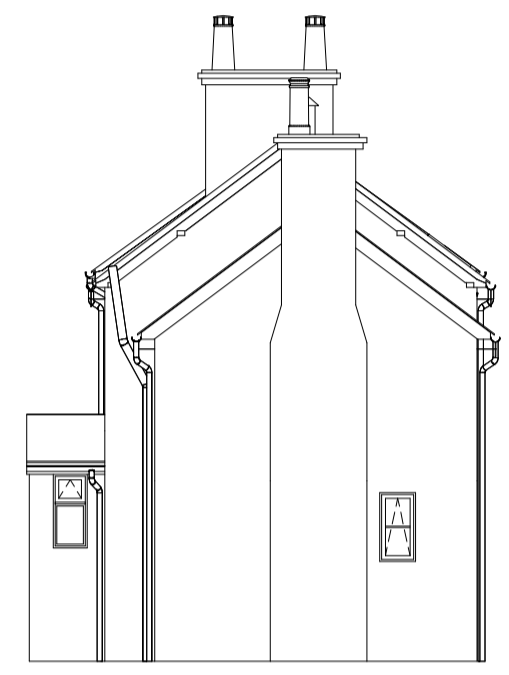


Proposed North (side) Elevation
1:100




Proposed East (front) Elevation
1:100




Proposed South (side) Elevation
1:100

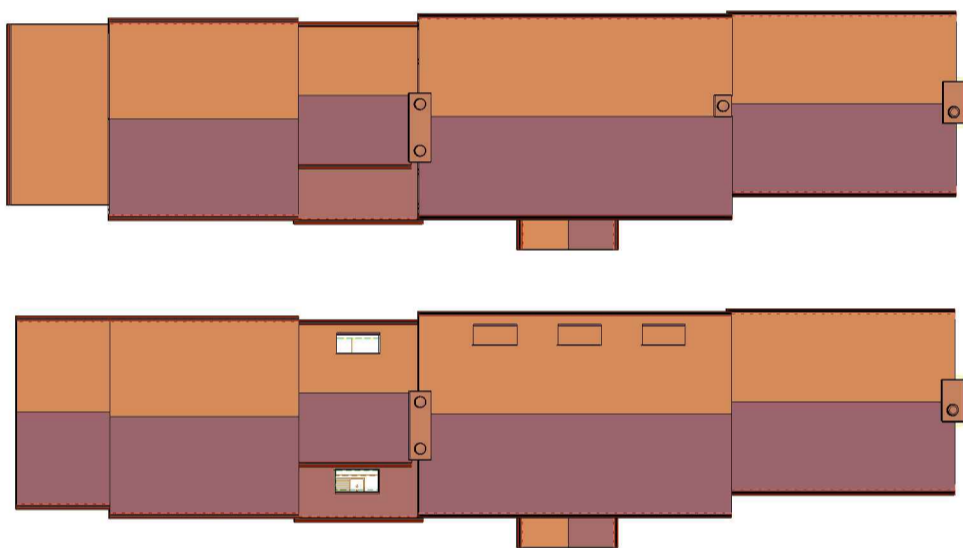


Existing and proposed roof plans
1:200

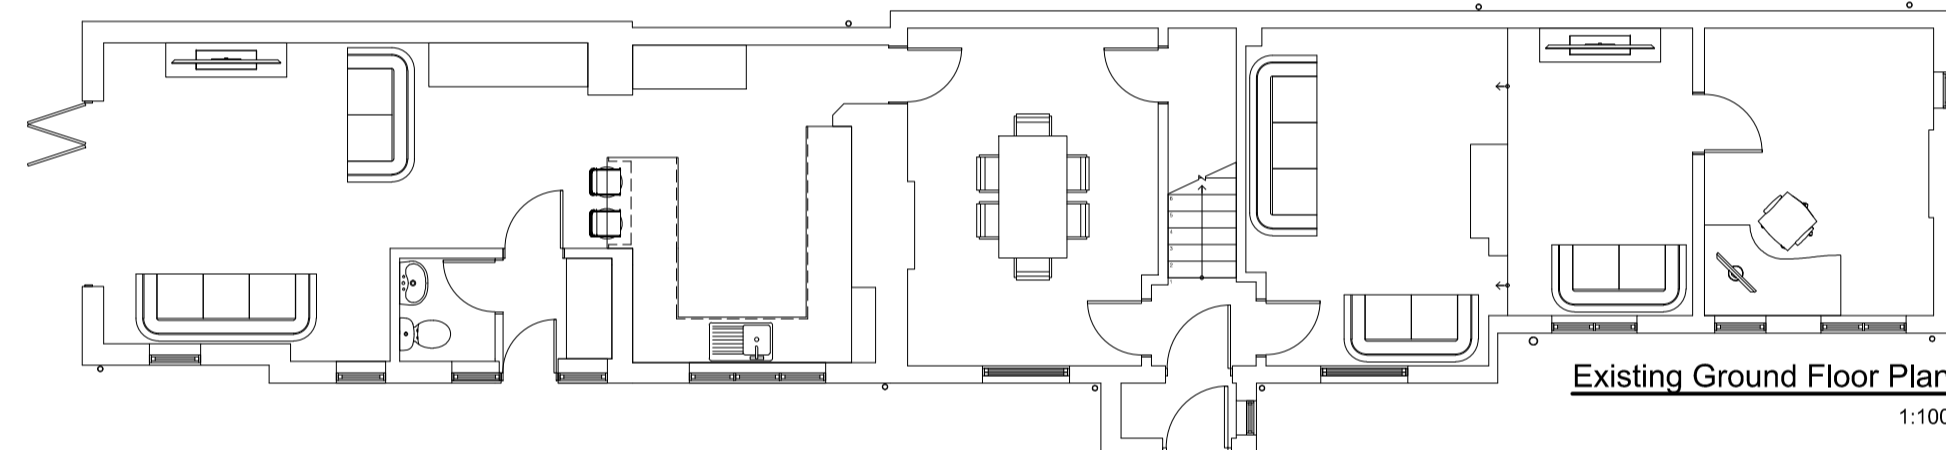


Existing Ground Floor Plan
1:100

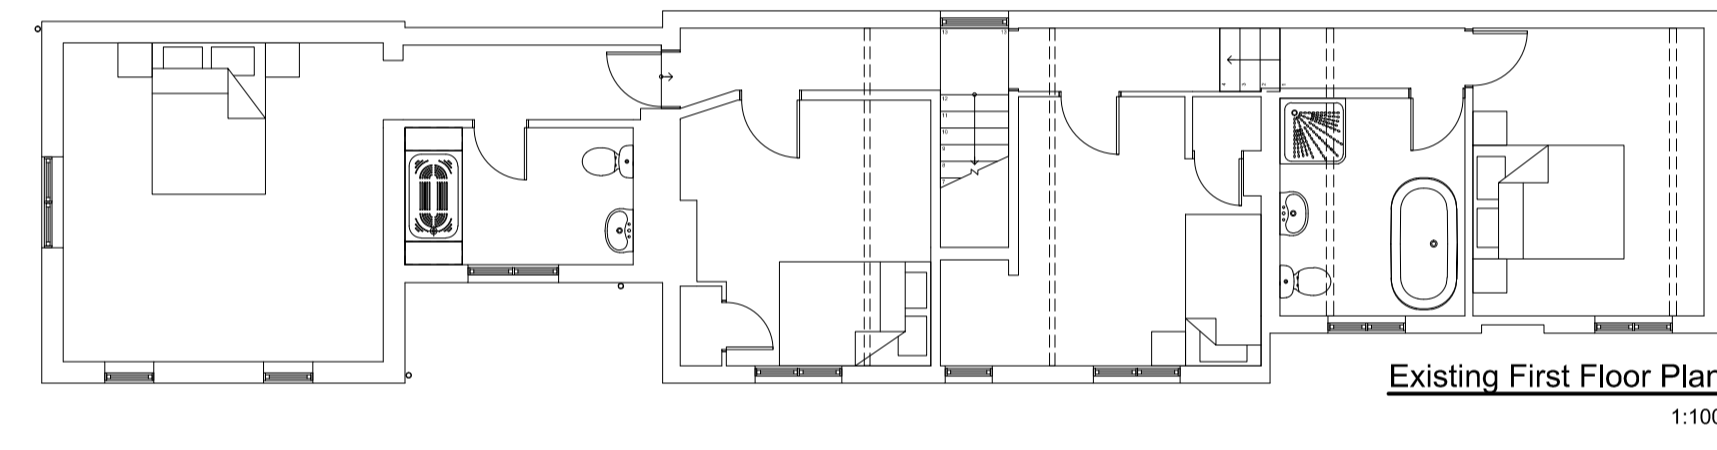


Existing First Floor Plan
1:100

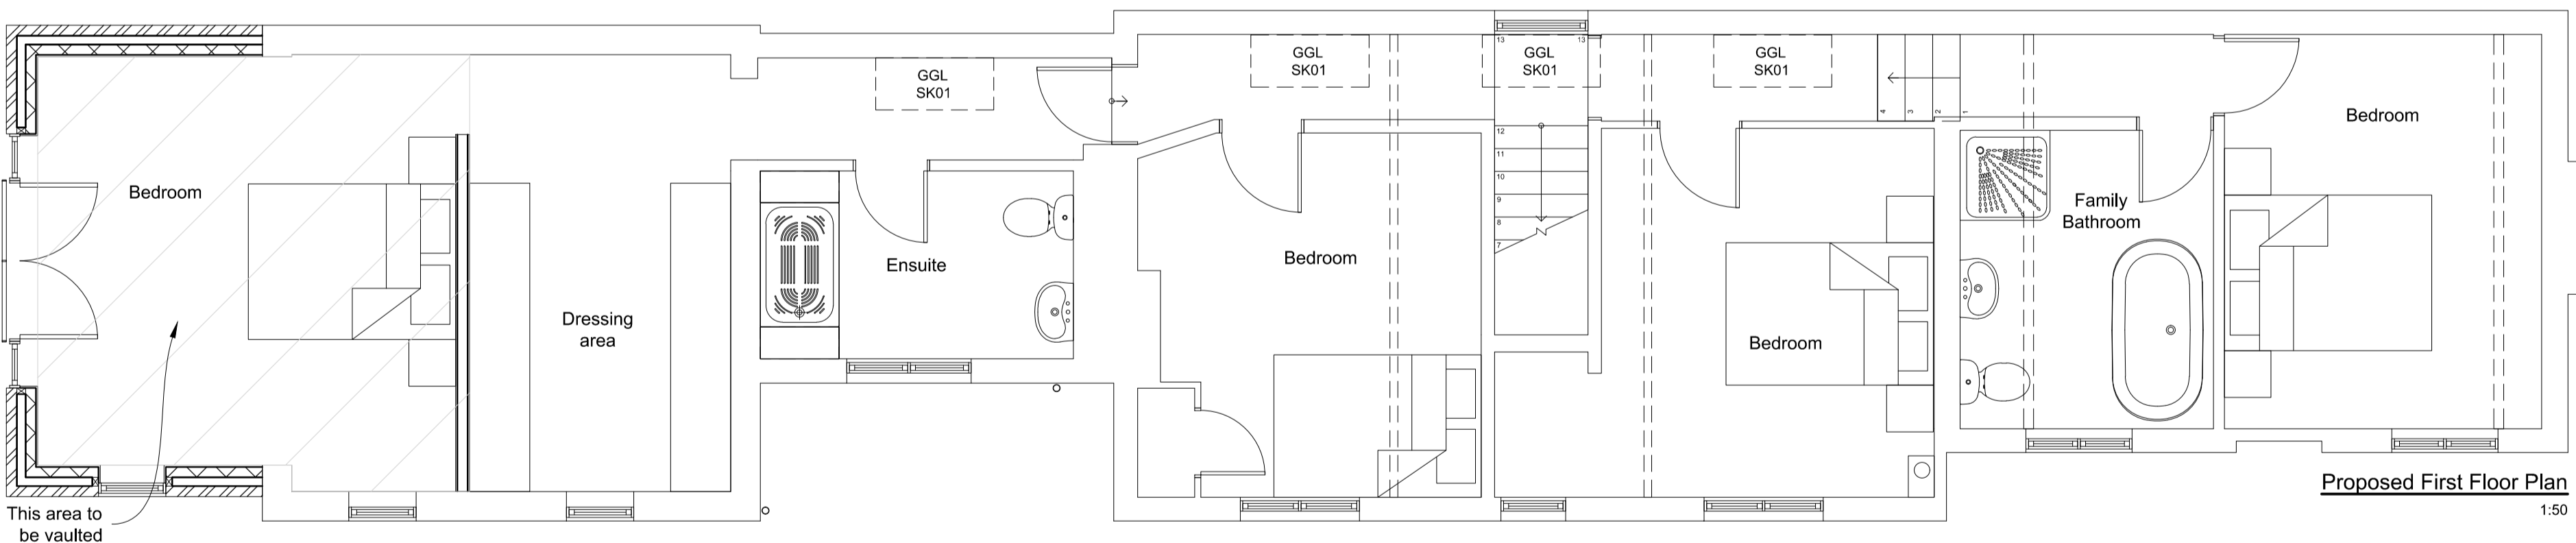

Proposed First Floor Plan
1:50

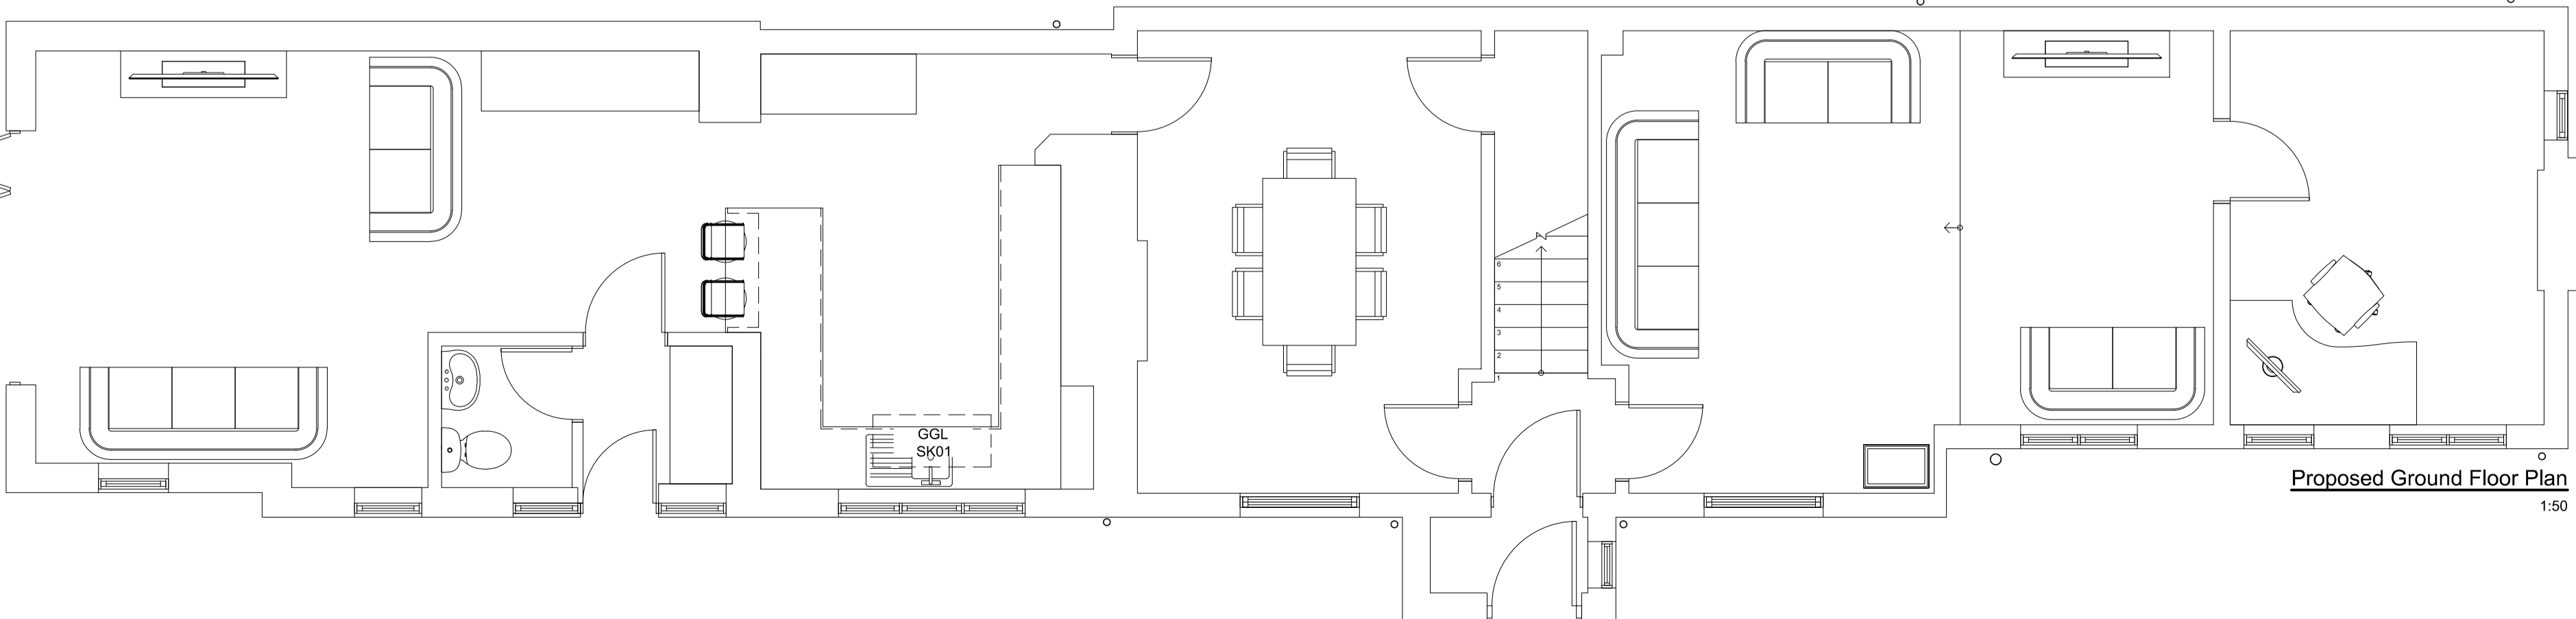

Proposed Ground Floor Plan
1:50

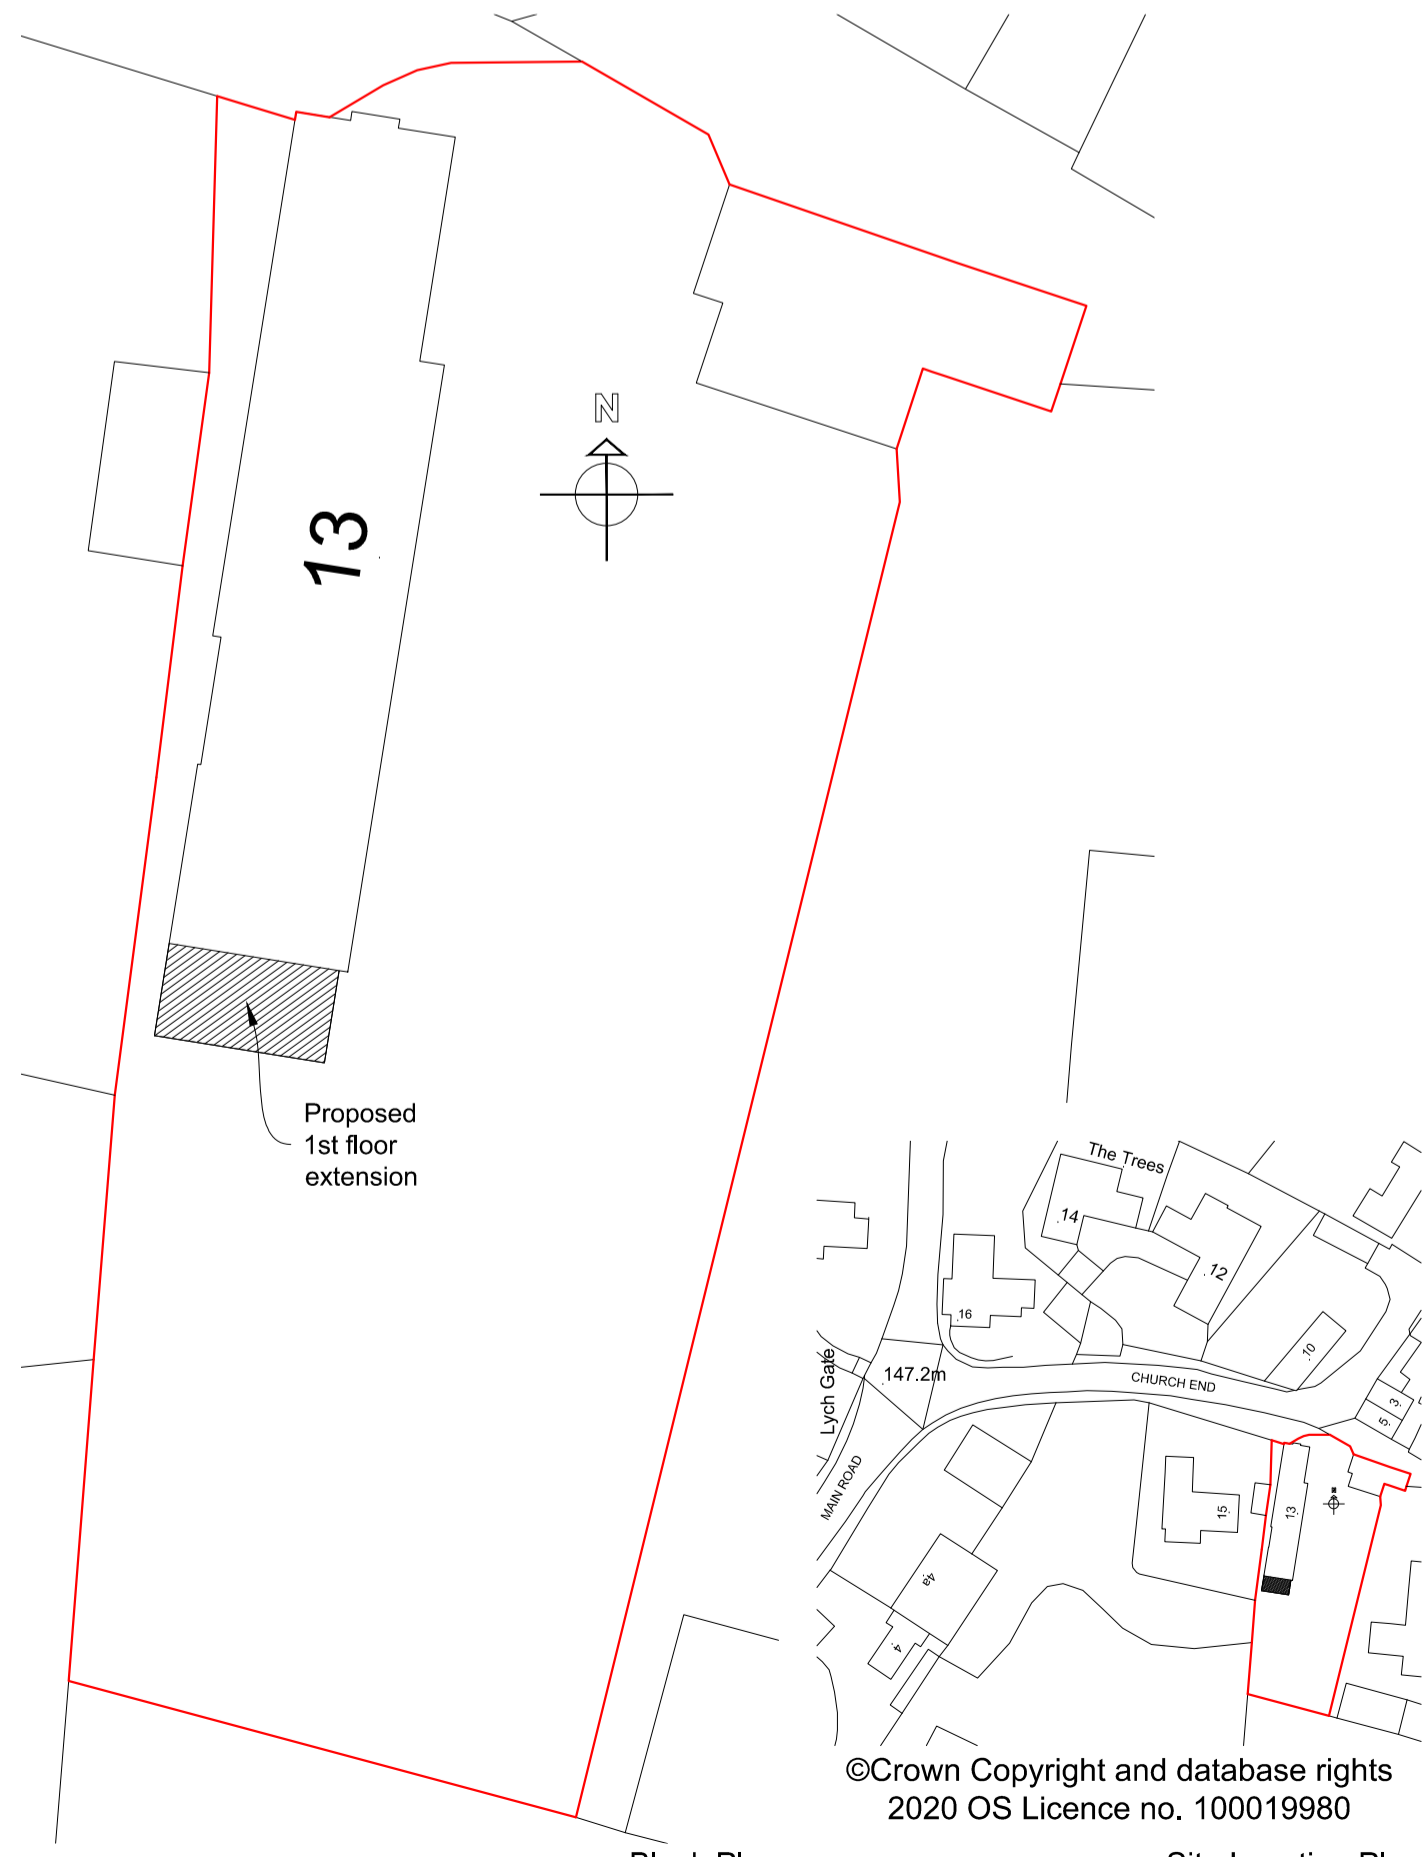

Block Plan
1:200

Site Location Plan
1:1250

©Crown Copyright and database rights
2020 OS Licence no. 100019980


The builder/contractor is to check the plan and all dimensions on site at quotation stage and before commencement of work. Any errors, omissions or design changes required should be reported immediately to enable amended plans to be submitted to the Local Authority. All work shown on the plans, or any deviations from the design or materials specified, should comply with current building regulations, planning requirements, British Standards and Codes of Practice. The client should check any matters regarding title of the land and that work shown on the plan does not contravene or affect covenants or encroach on any boundaries, unless agreed. Procedures relating to The Party Wall Act are to be followed where appropriate. Works that commence before Local Authority approval has been obtained are undertaken solely at the owners/builders risk.

© Copyright reserved

Revision notes

Rev A:

Scale bars

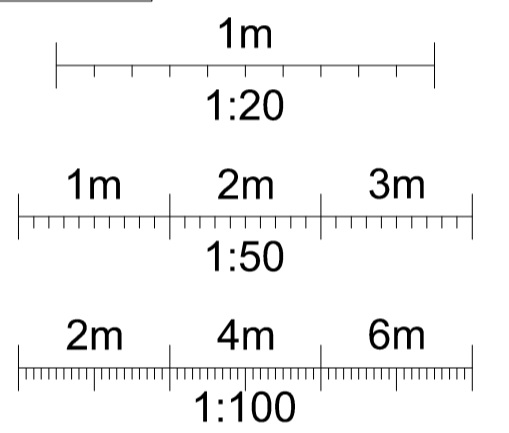

Client

Mr & Mrs Wiegand

Site Address

13 Church End
Drayton Parslow
Buckinghamshire
MK17 0JJ

Project

First floor side extension and internal alterations.

Drawing title

Existing & proposed elevations, floor layouts & location plans.



DOMESTIC DESIGNS LTD
ARCHITECTURAL SERVICES

Drawings prepared for:
Planning permission and building regulations
New builds Extensions Alterations
Loft conversions Structural calculations
Domestic and commercial.

Second Floor Suite, 12 Church Square
Leighton Buzzard, Beds. LU7 1AE.

Email: enquiries@domesticdesigns.co.uk
Tel: 01525 854888
Mob: 07974 133879

www.domesticdesigns.co.uk

Drawing number: DD 20 / 123.1

Date: 13.01.2021 Scale: Varies

Drawn by: HTR Dwg size: A1

Registered Office: Second Floor Suite, Church Square
Leighton Buzzard, Beds. LU7 1AE.

Registered in England No. 05903908