



FRONT ELEVATION

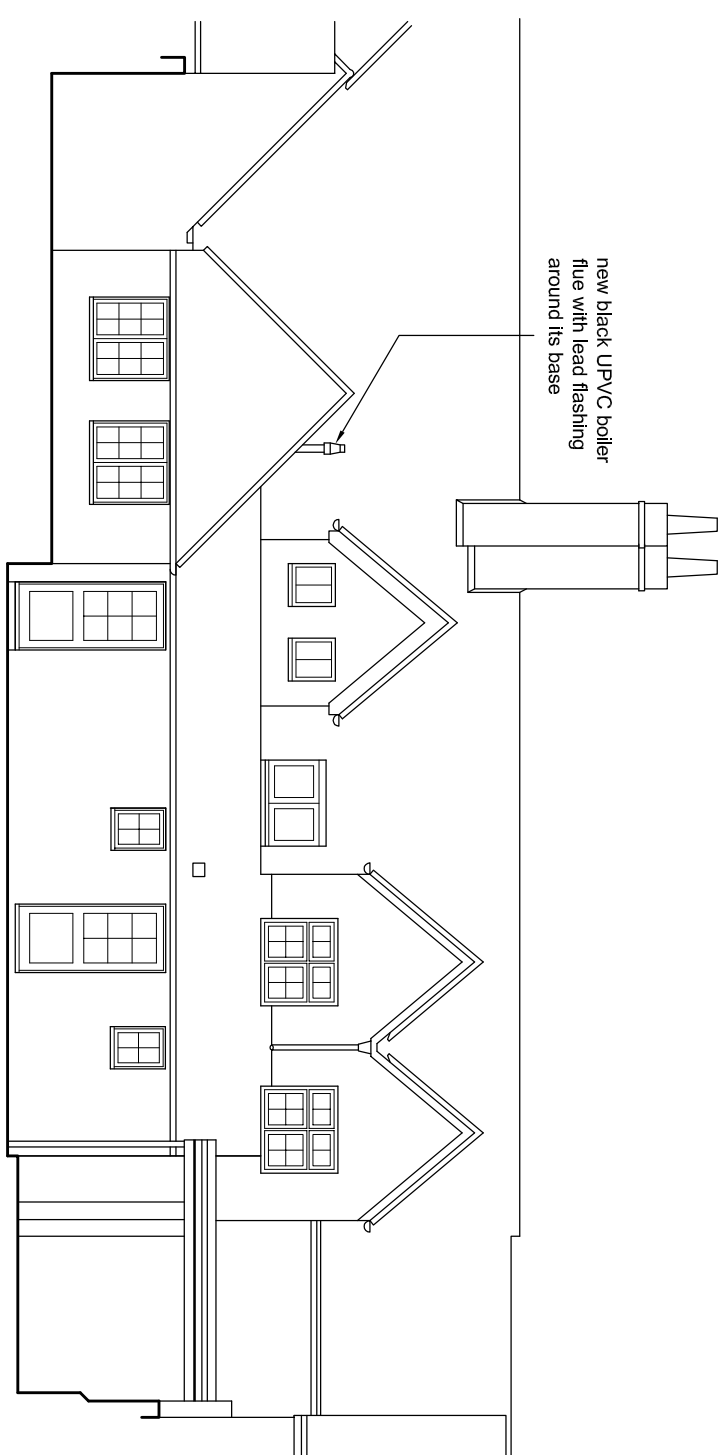

REAR ELEVATION

new black UPVC boiler
flue with lead flashing
around its base

 

m a d

morgan architectural designs

13 crossfield road, princes risborough, hp27 0hh
01844 347631

morganarchitecturaldesigns@gmail.com

Project: 23-25 Aylesbury Road,
Wendover, Flue

Dwg Name | Scale | Size

Proposed Elevation | 1:100 | A3

Dwg No: **ARWF/05A**