




FRONT ELEVATION

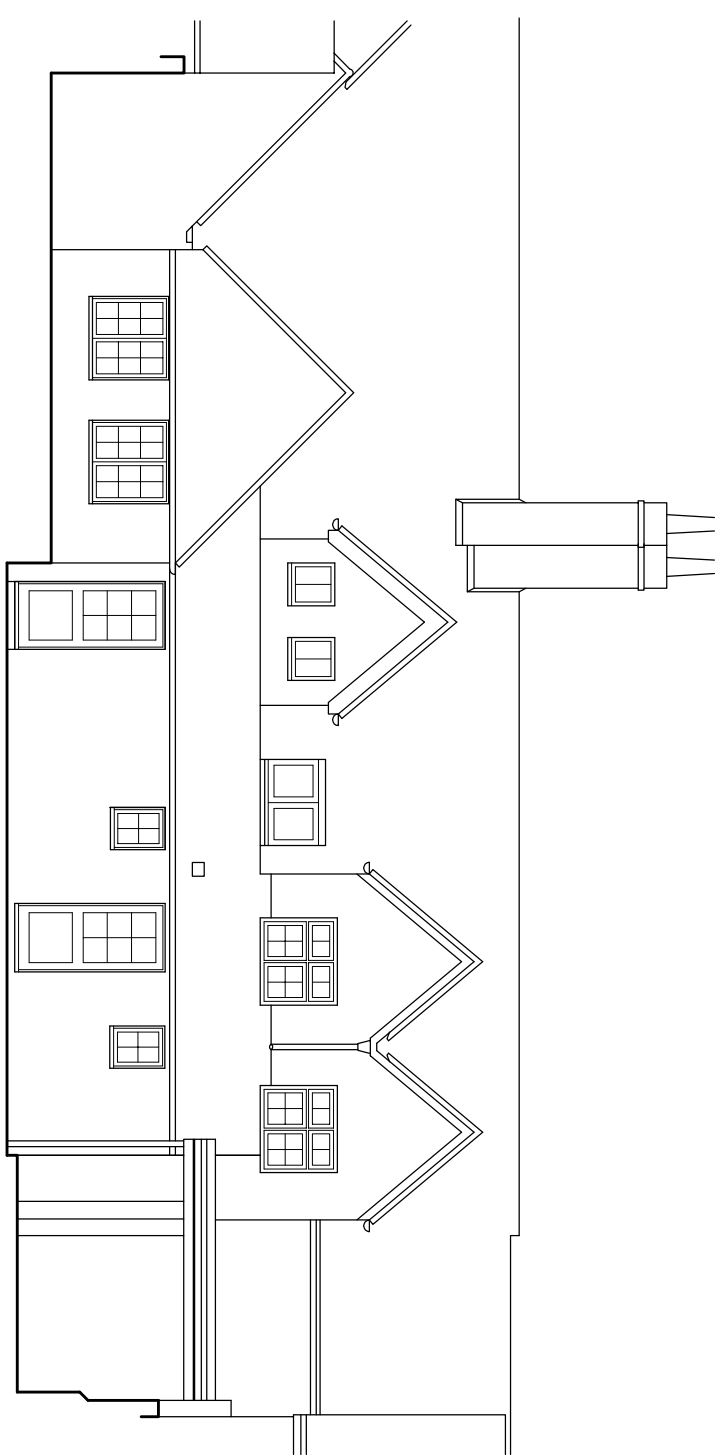

REAR ELEVATION

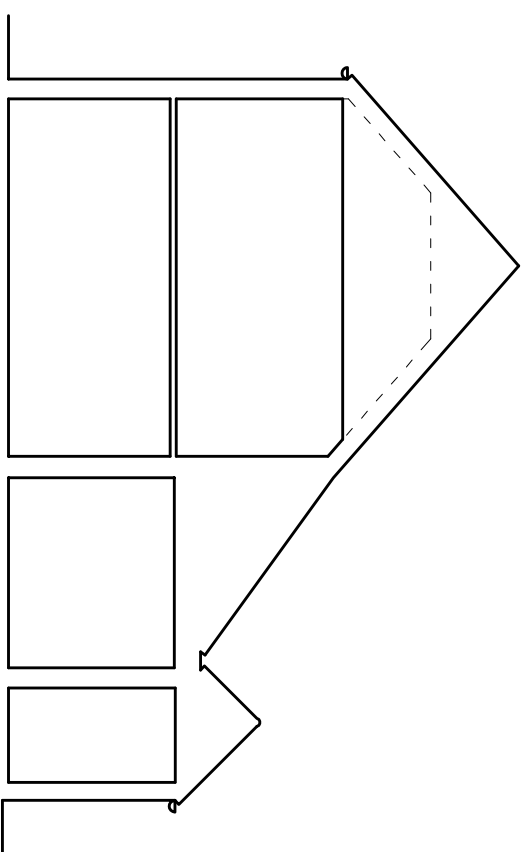

EXISTING SECTION

 

0 1 2 3 4 5 METRES

m a d

morgan architectural designs

13 crossfield road, princes risborough, hp27 0hh

01844 347631

morganarchitecturaldesigns@gmail.com

Project: 23-25 Aylesbury Road,

Wendover

Dwg Name | Scale | Size

Elevations and Section | 1:100 | A3

Dwg No: **ARW/03**