


SITE PLAN 1:500

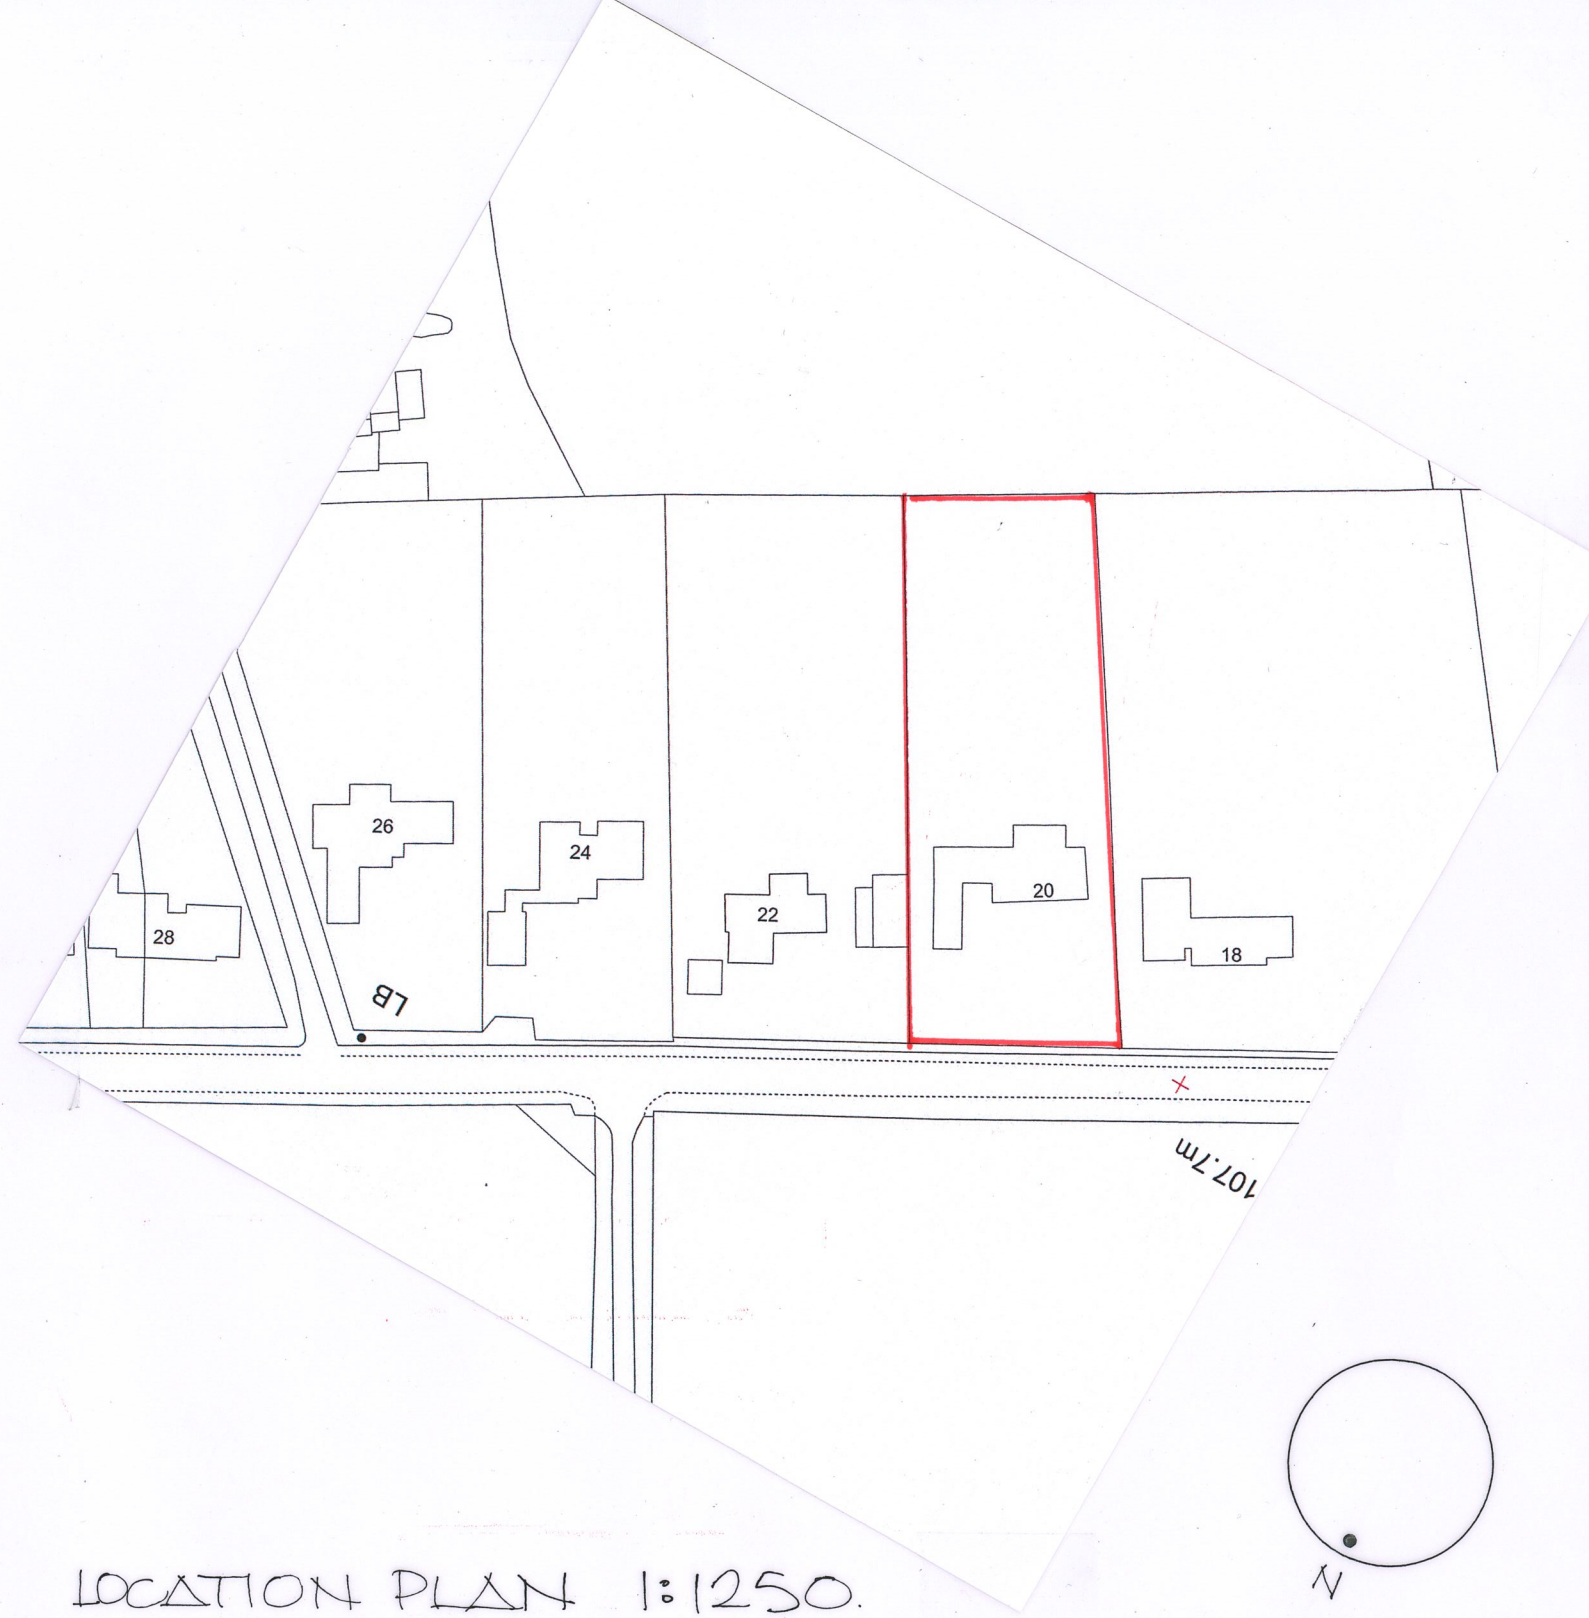

LOCATION PLAN 1:1250.

ian slater architectural design

ian slater M.C.I.A.T job single storey rear extension.
 tel: (01844) 260860 20 chearsley rd.
 ian@ianslater.com long crendon.
 www.ianslater.com title site & location plan

0 20/50
 scale @ A 3 1: 500/1250
 job no. 1342.
 dwg no. 03.