






north west elevation

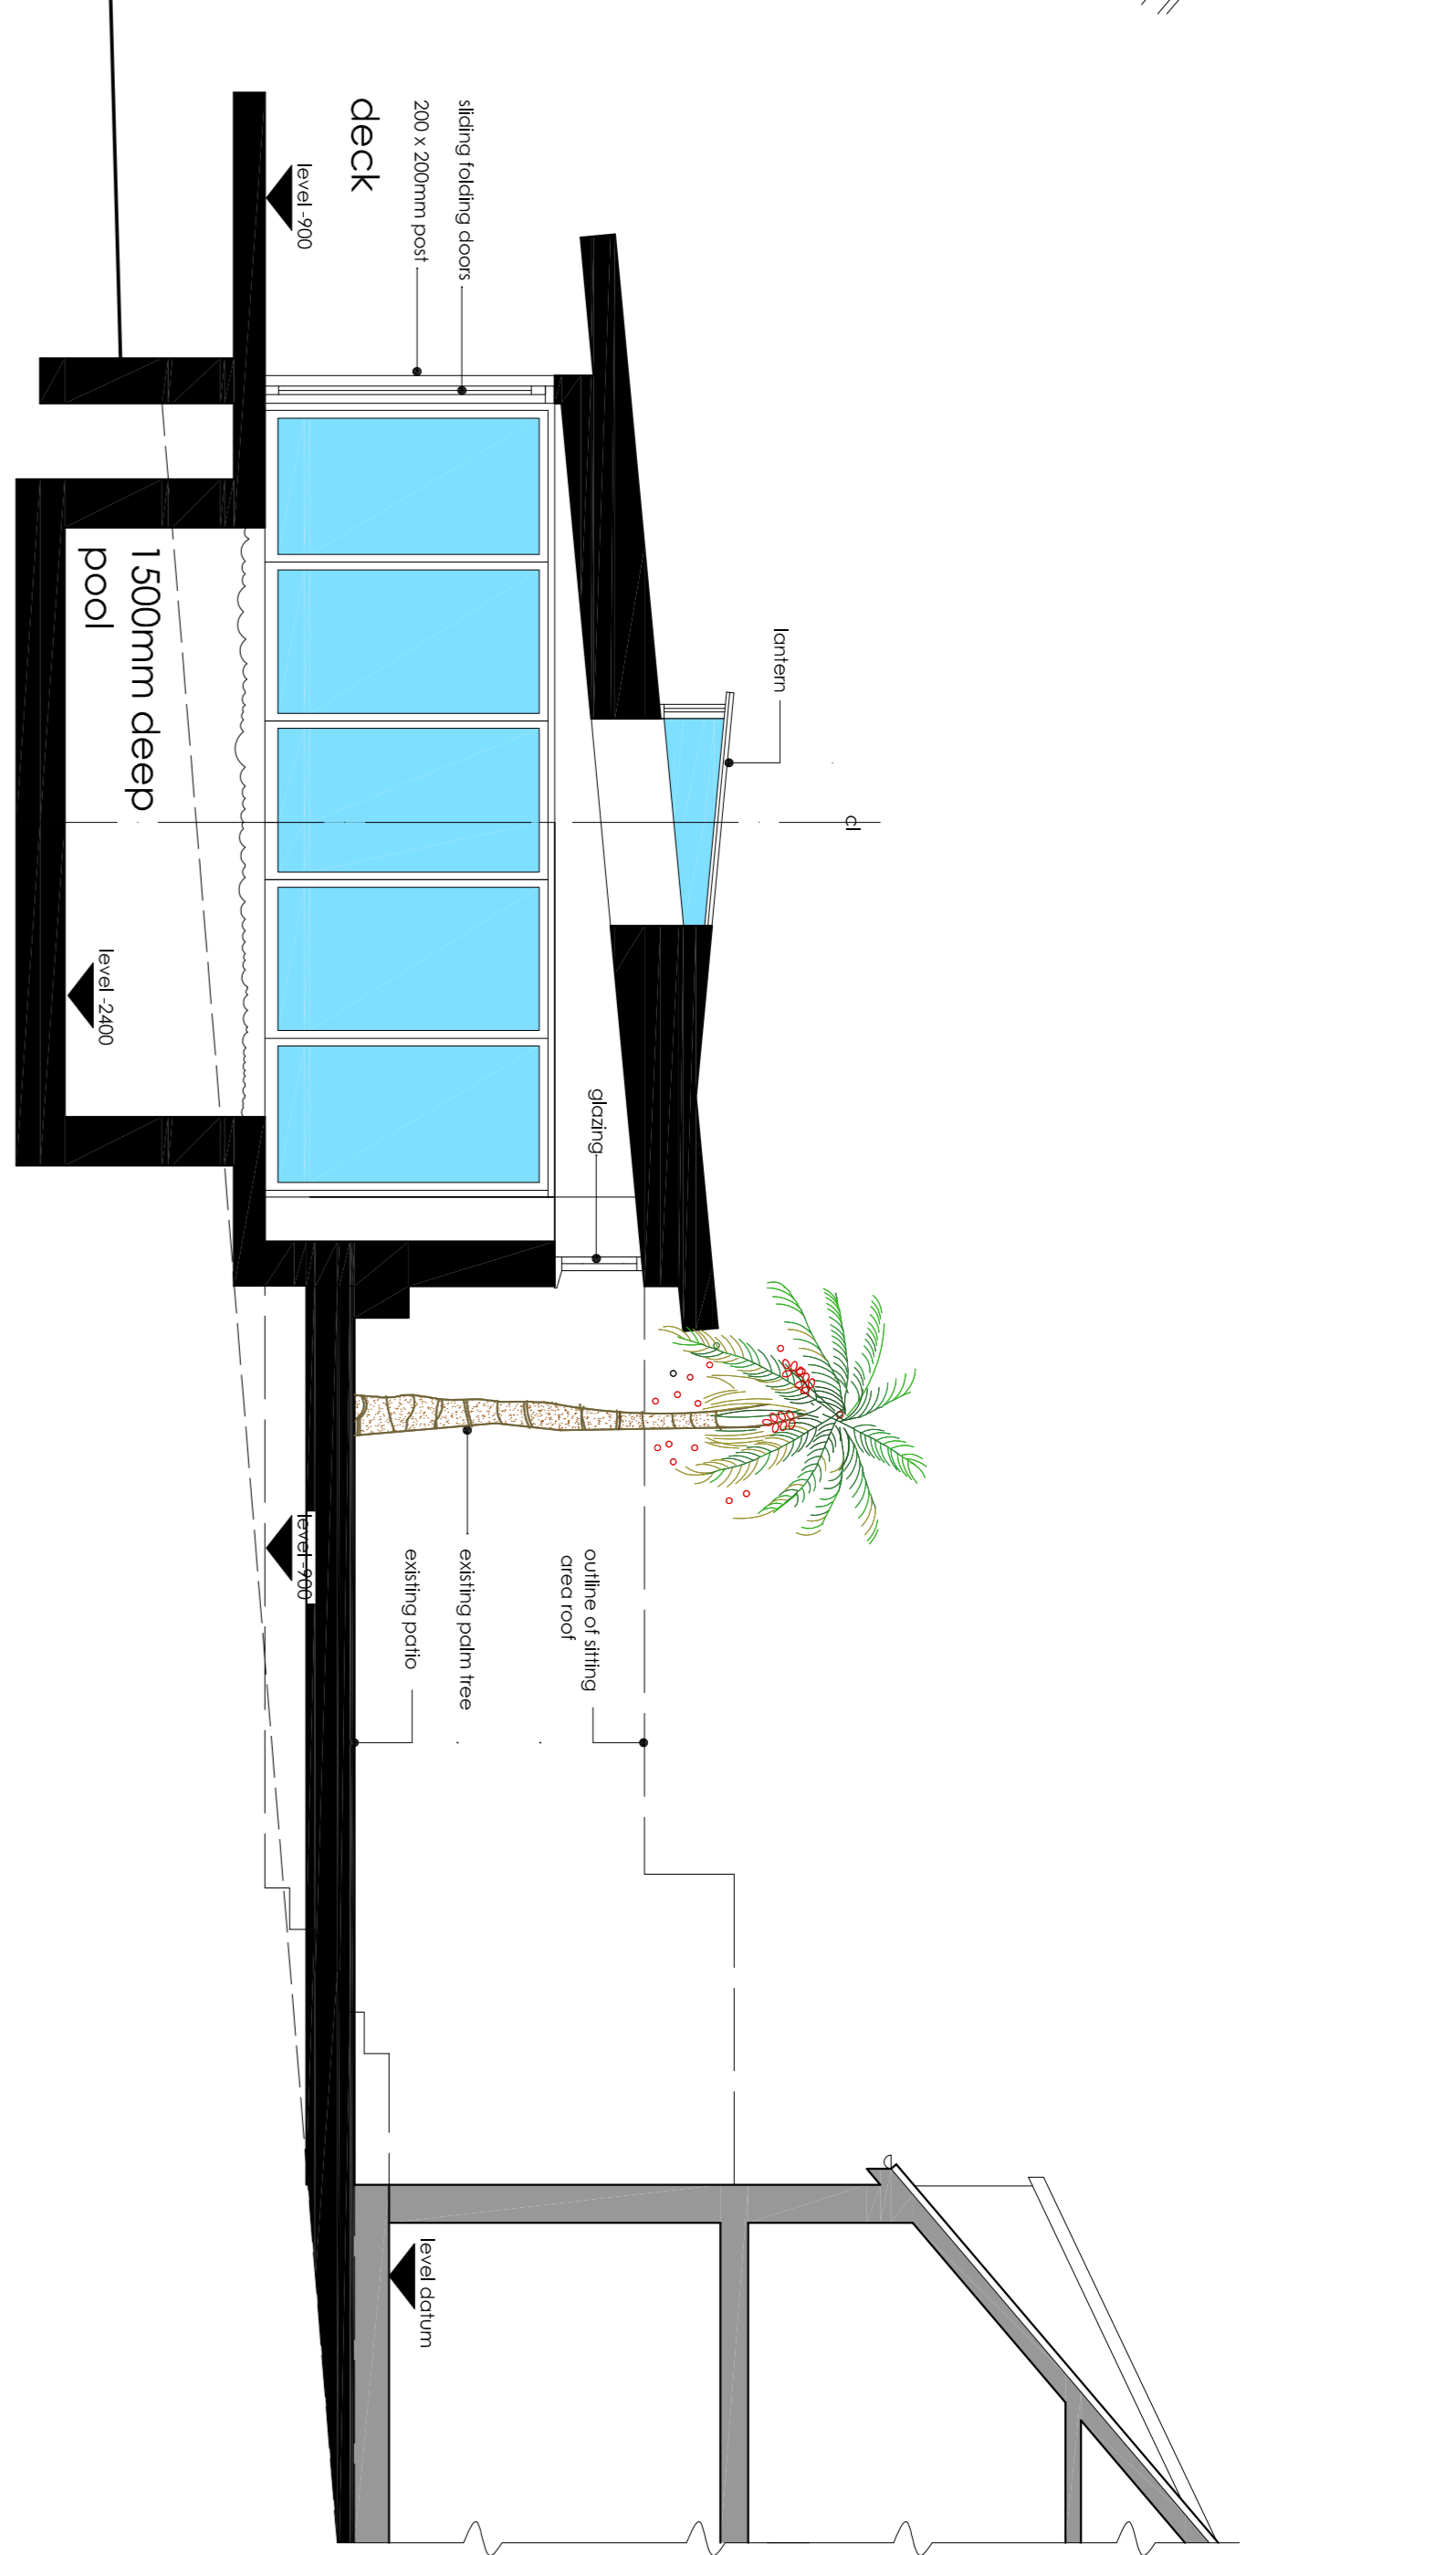

section a-a

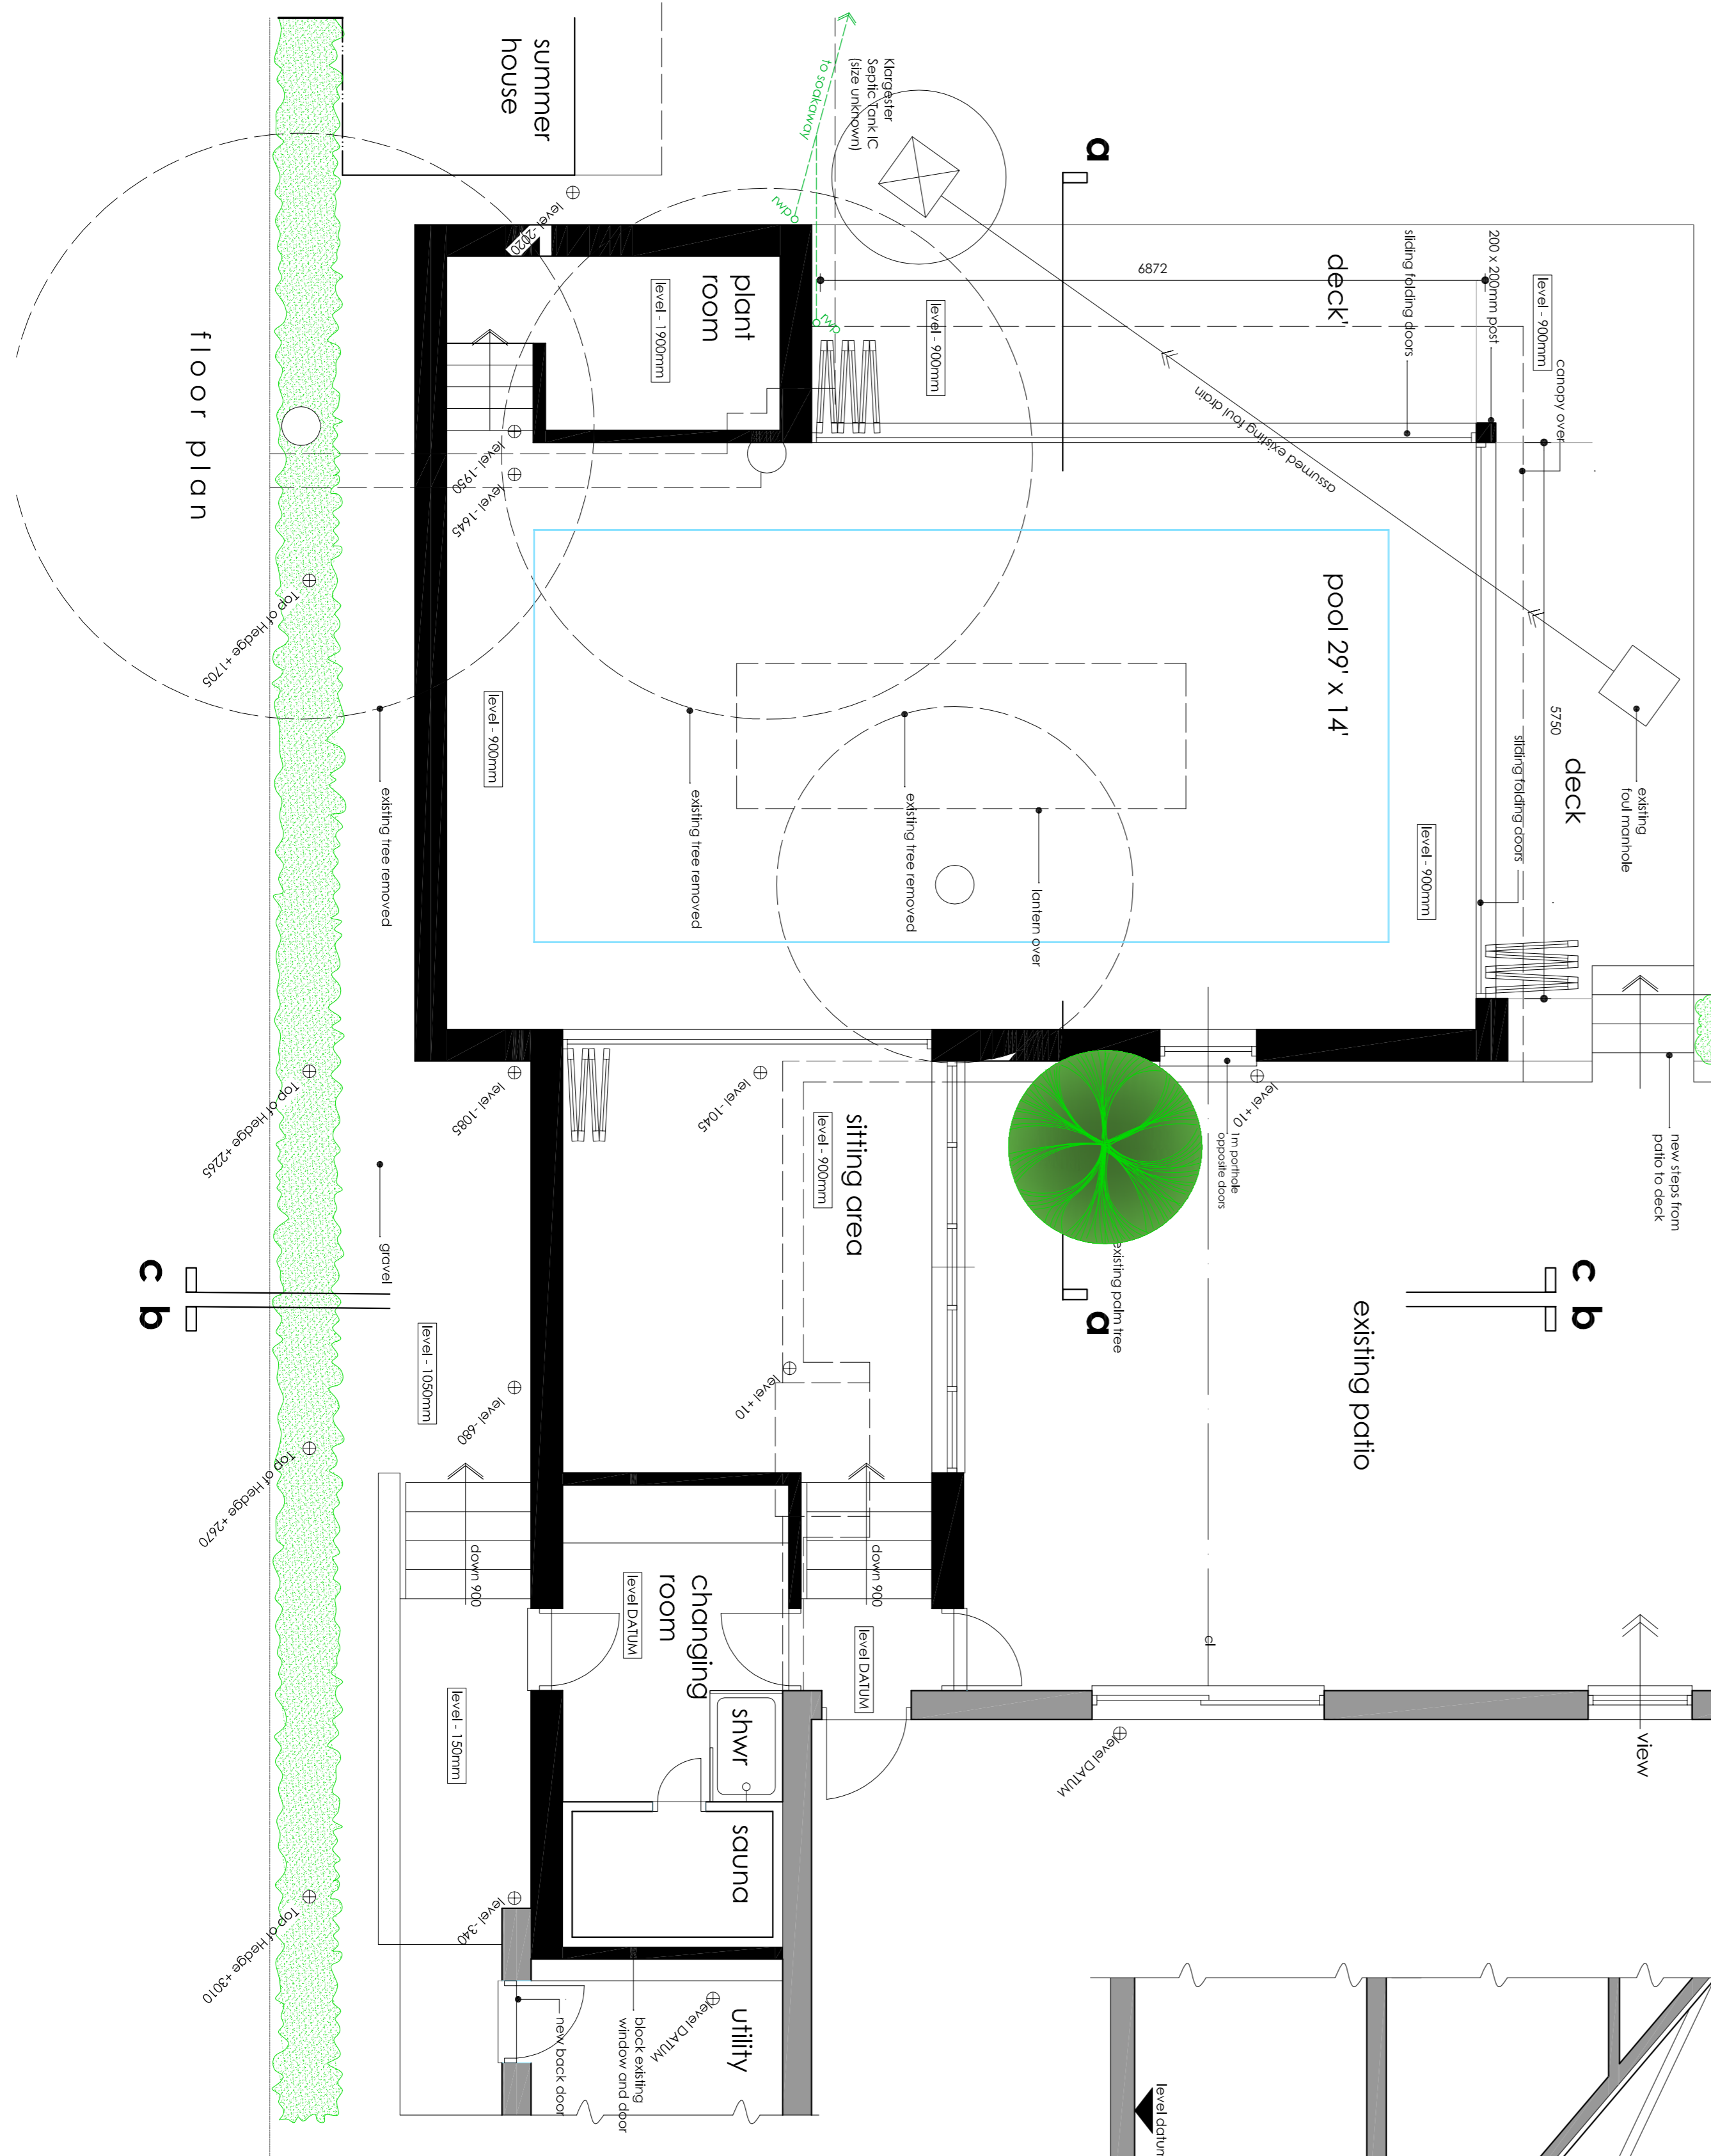


floor plan

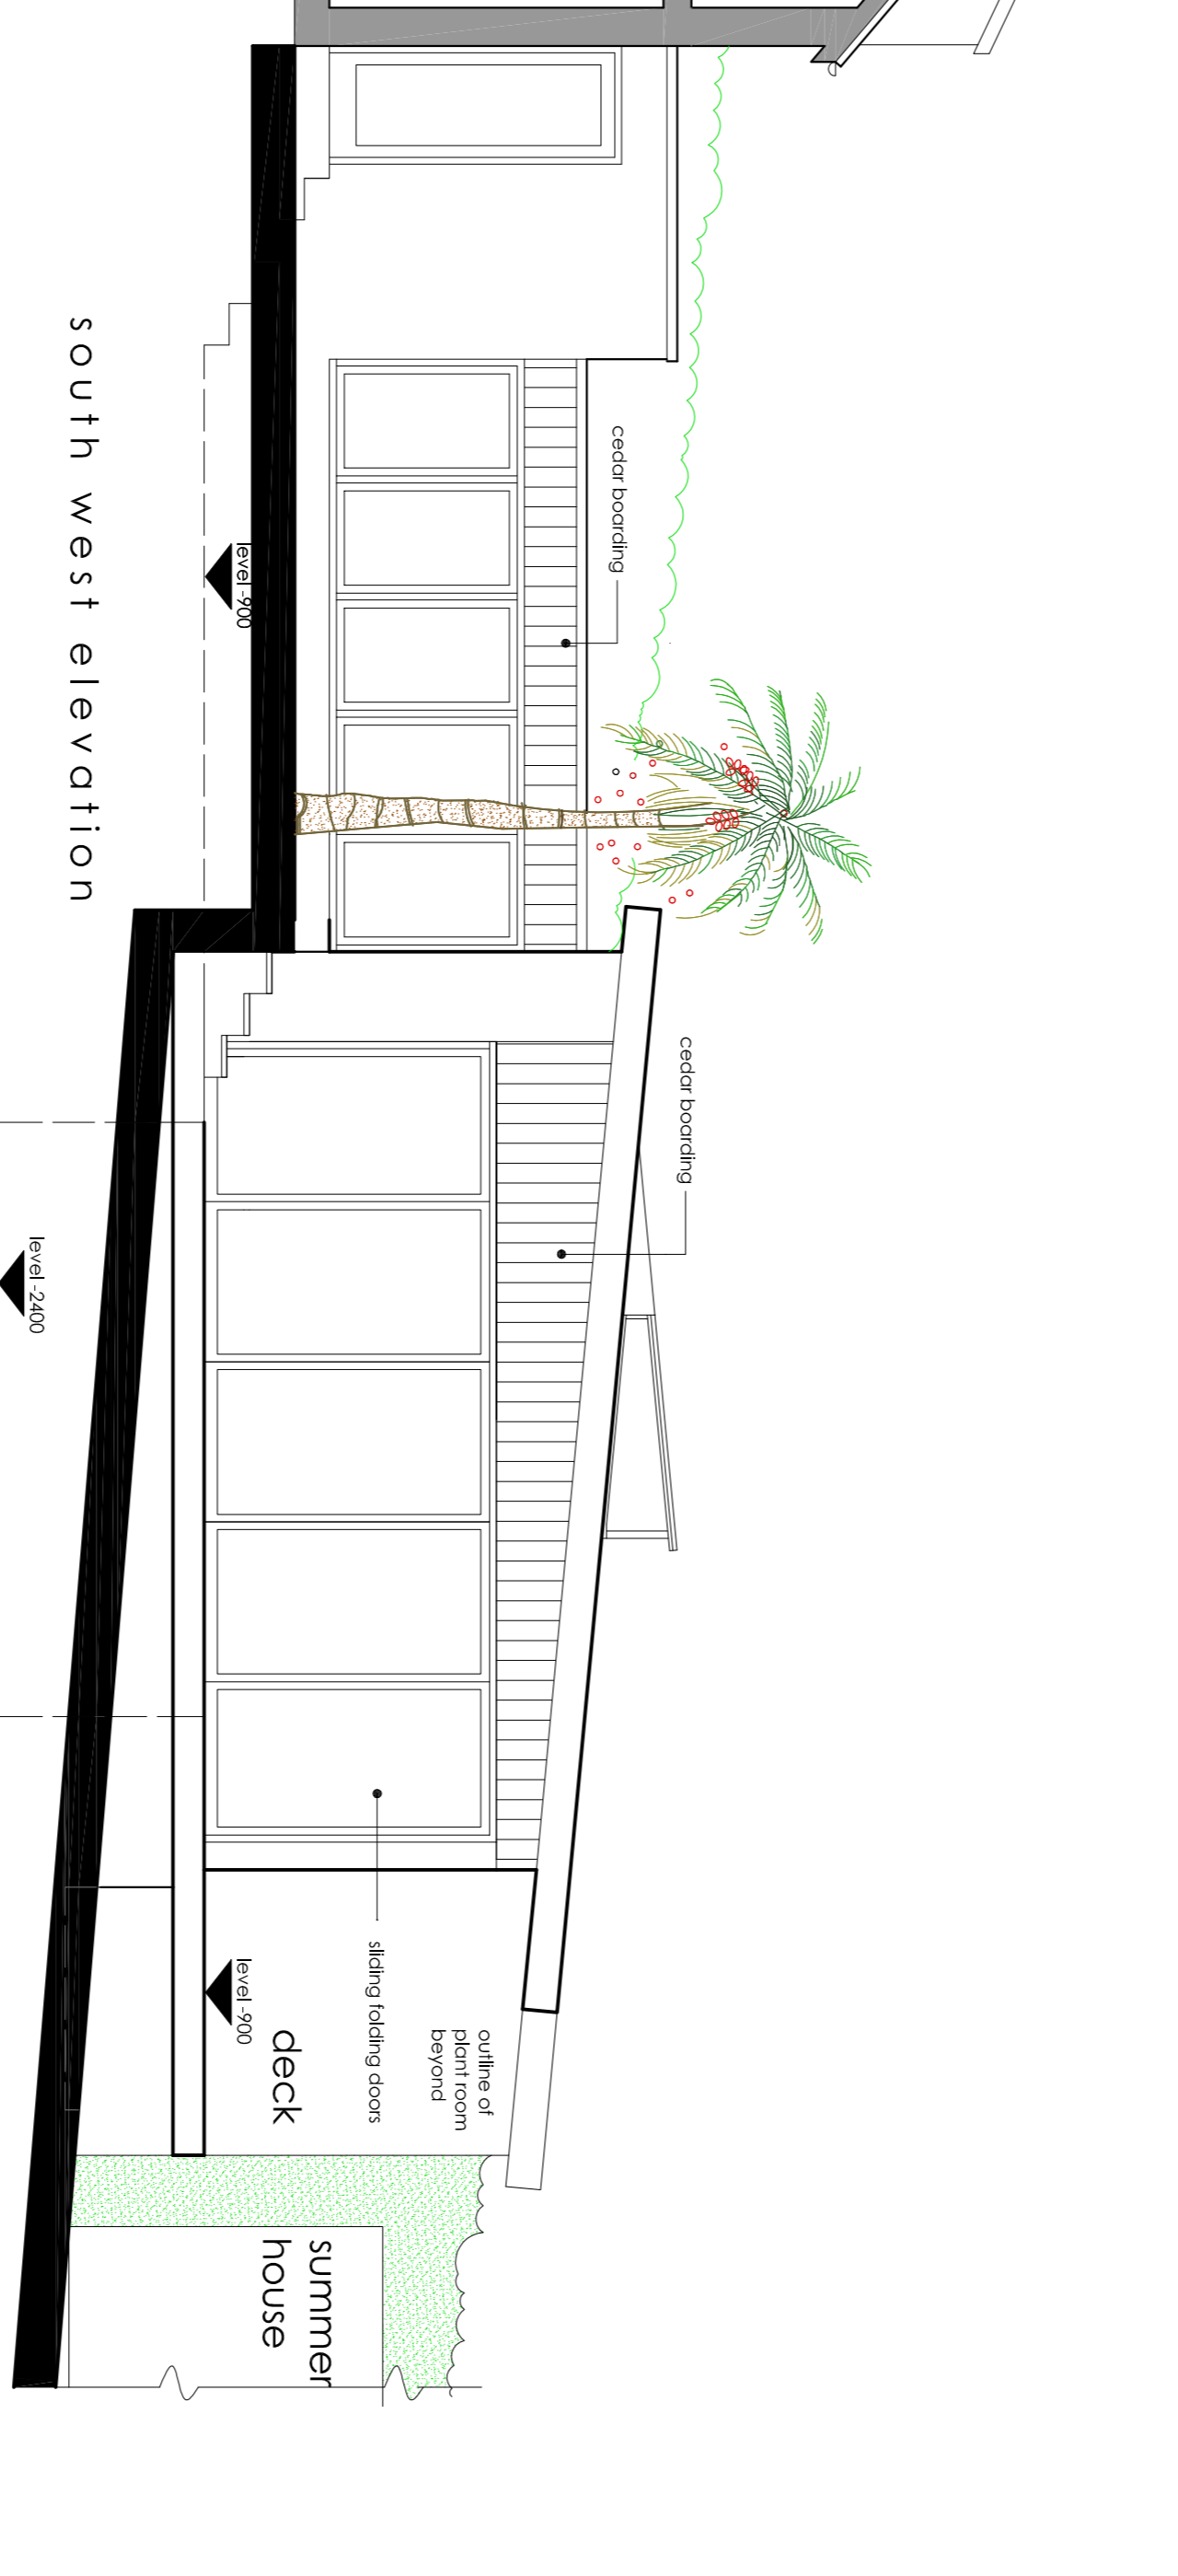

south west elevation

level key	
⊕ level 480	denotes existing levels
⊕ level 500mm	denotes existing levels

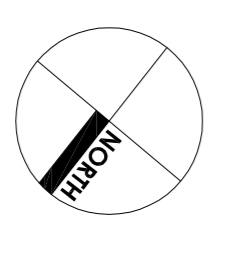

Rev A - 09.12.20 Planning submission

**ian slater architectural design**  
 ian slater MCIAT job: Pool at  
 20 Chesley Road  
 Long Crendon  
 Bucks  
 tel: (01844) 260860  
 ian@ianslater.com  
 www.ianslater.com  
 title: Proposed Plan Elevation  
 Section a-a  
 job no: 1342  
 dwg. no: 01A



DIMENSIONS ARE TO FACE UNLESS OTHERWISE SPECIFIED TO SOLID DIMS. ANY DIMENSIONS OR DESCRIPTIONS ON THE DRAWINGS ARE REFERRED TO AS 'IF SHOWN'.