



south east elevation

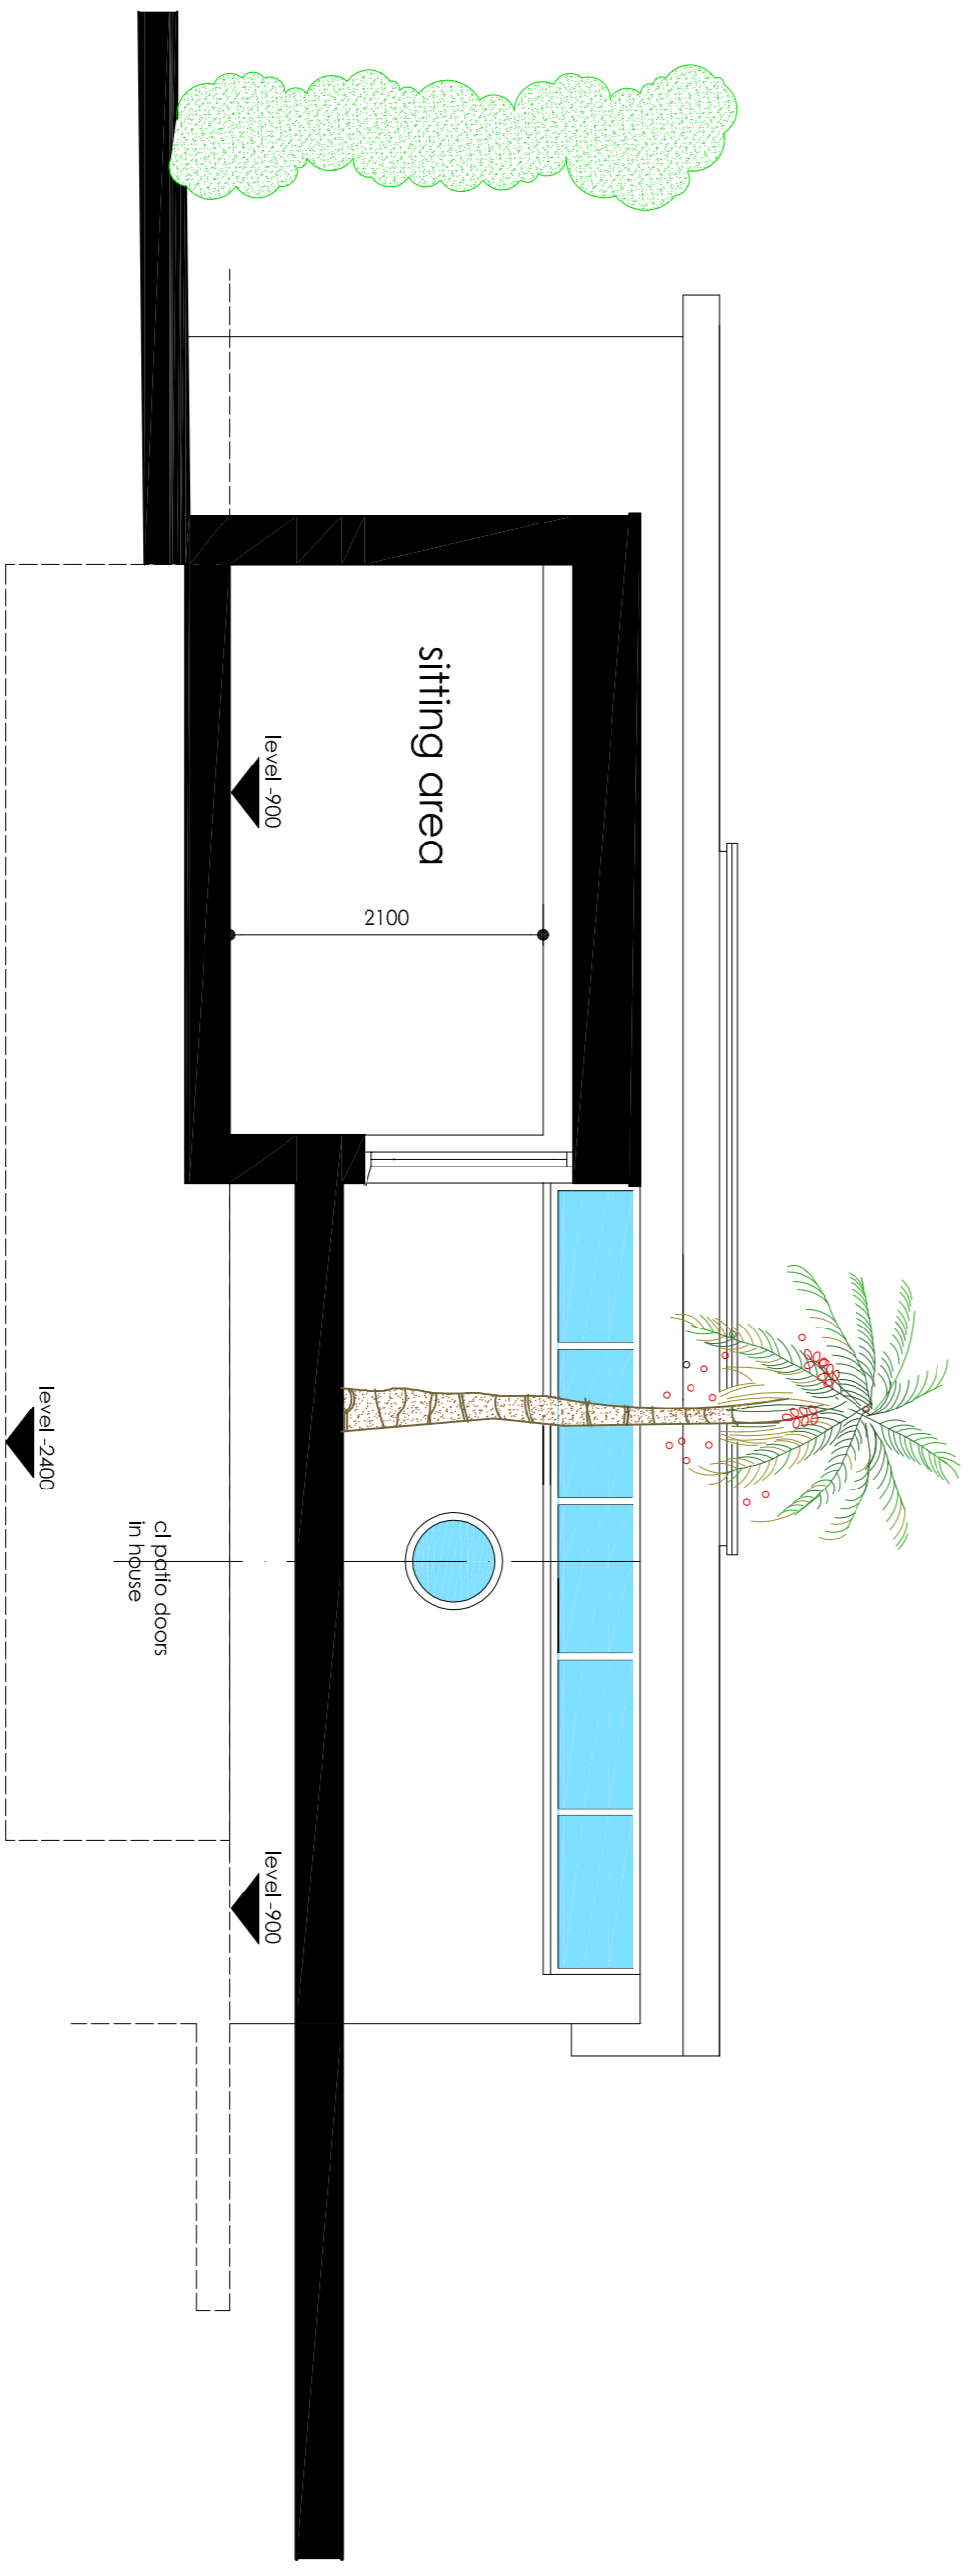

section c-c

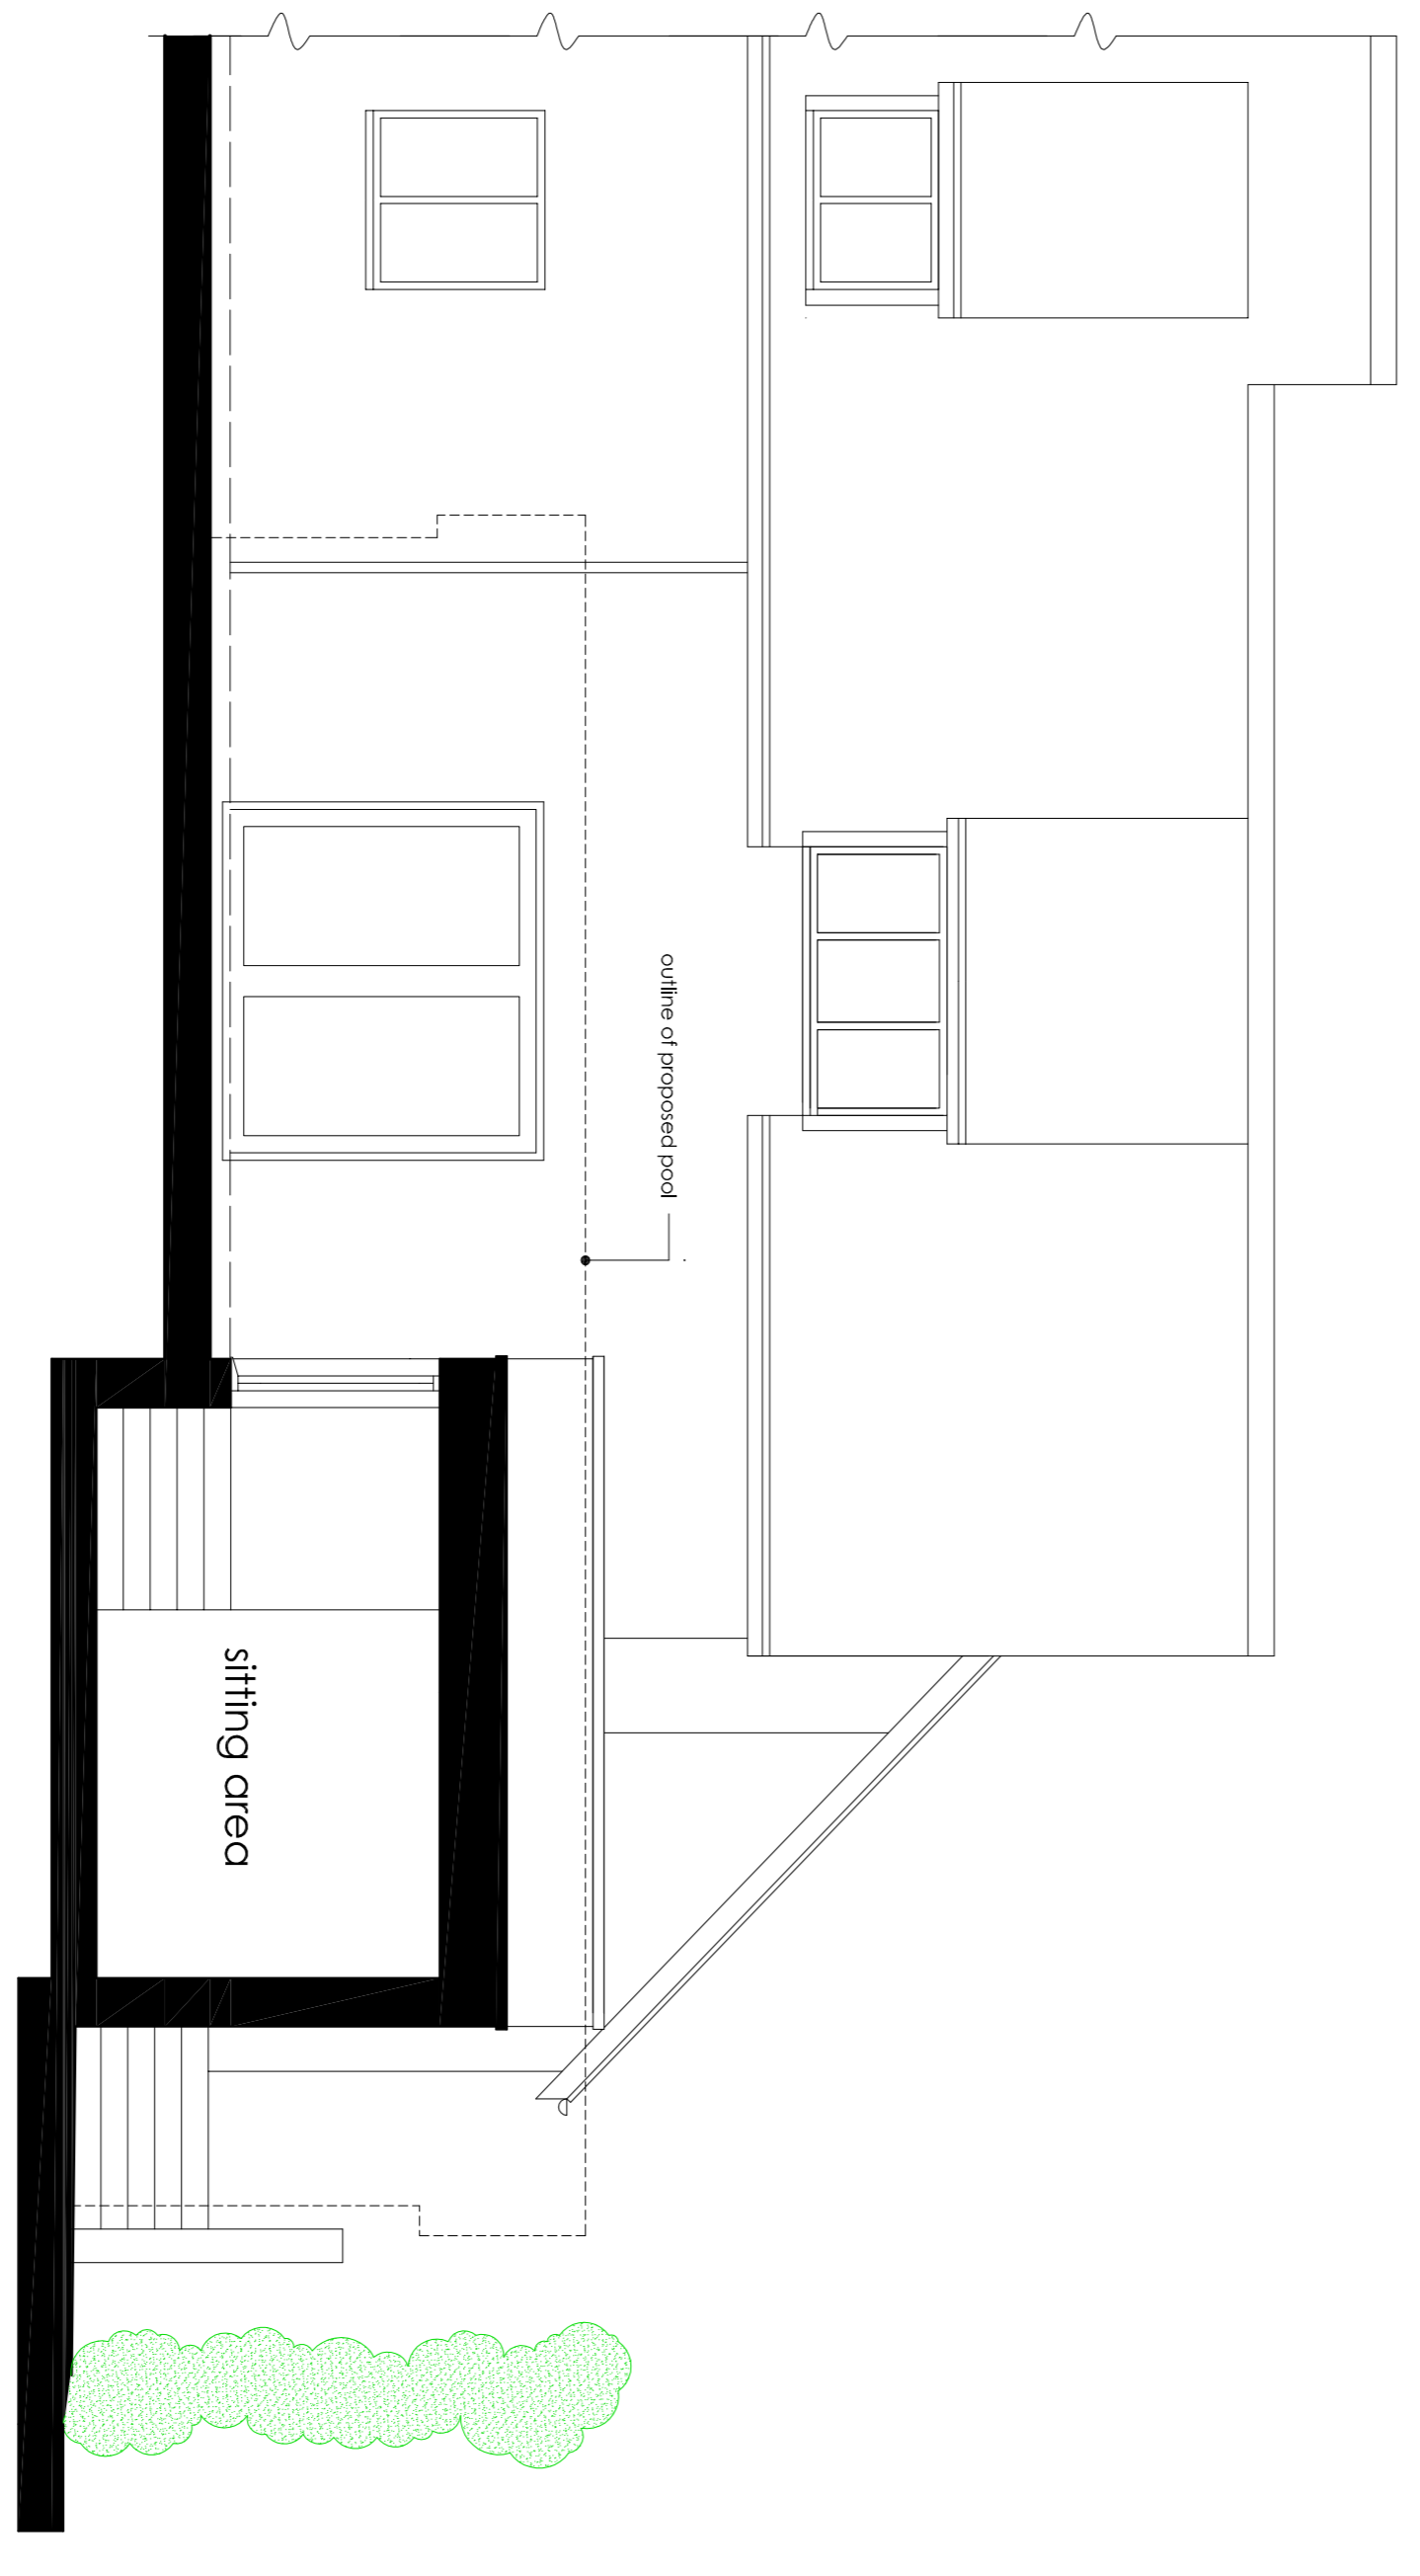

section b-b

Rev A - 09.12.20 Planning submission

ian slater architectural design

ian slater M C I A T
 tel: (01844) 260860
 ian@ianslater.com
 www.ianslater.com

job: Pool at
 20 Cheselsley Road
 Long Crendon
 Bucks
 title: Proposed Elevation,
 Sections b-b, c-c

0 2M

scale @ A 1 1:50

job no: 1342

dwg. no: 02A

DRAWINGS ARE TO BE CHECKED ON SITE FROM TO COMMENCEMENT. FURTHER DIMENSIONS USED IN REFERENCE TO LOCALS. SEE ANY DIMENSIONS OR DISCREPANCY ON THE DRAWING. IAN SLATER ARCHITECTURAL DESIGN.