




EXISTING REAR ELEVATION

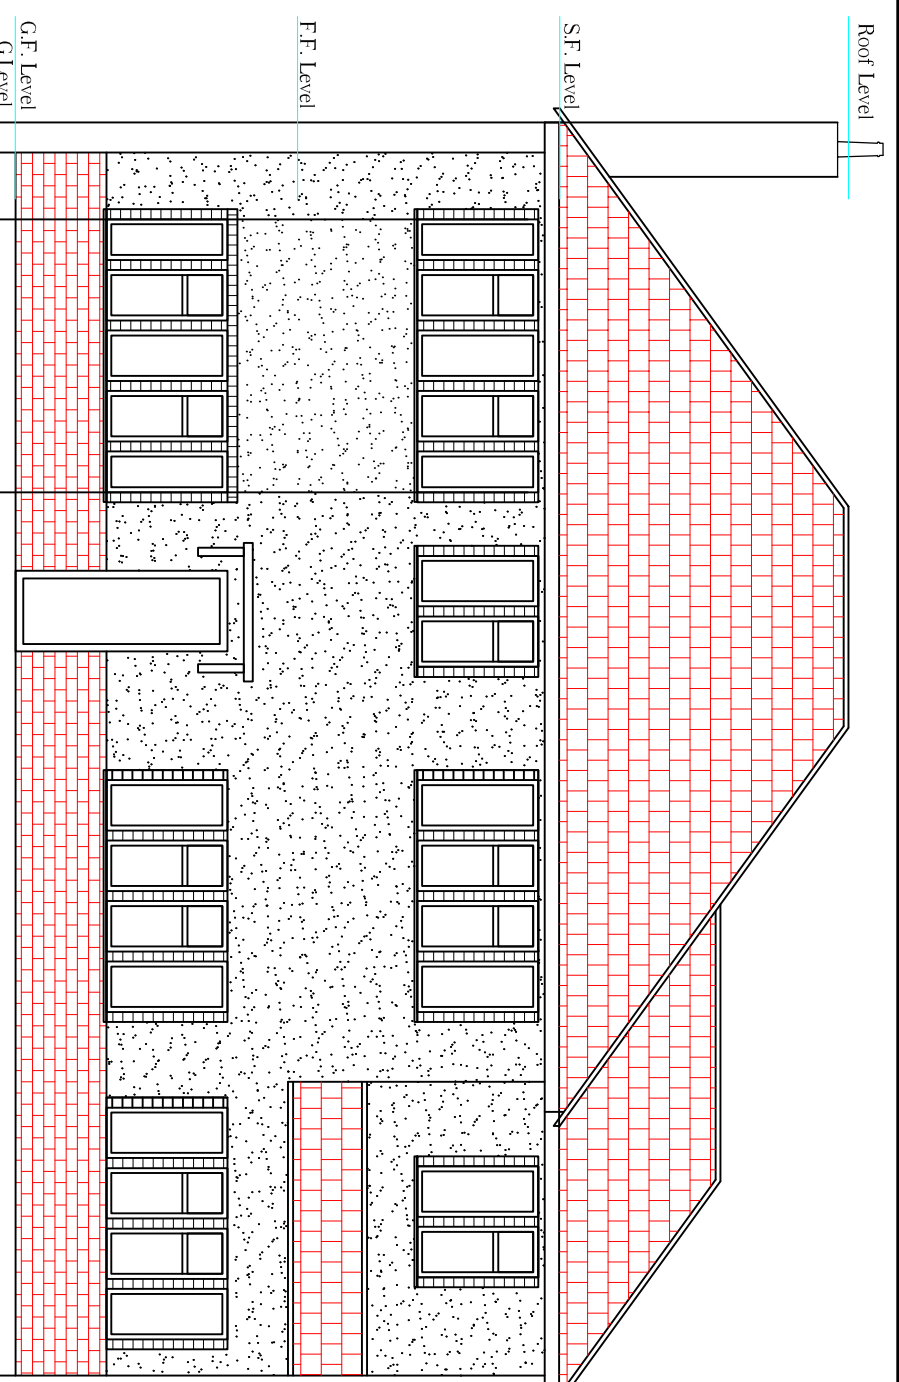

EXISTING FRONT ELEVATION

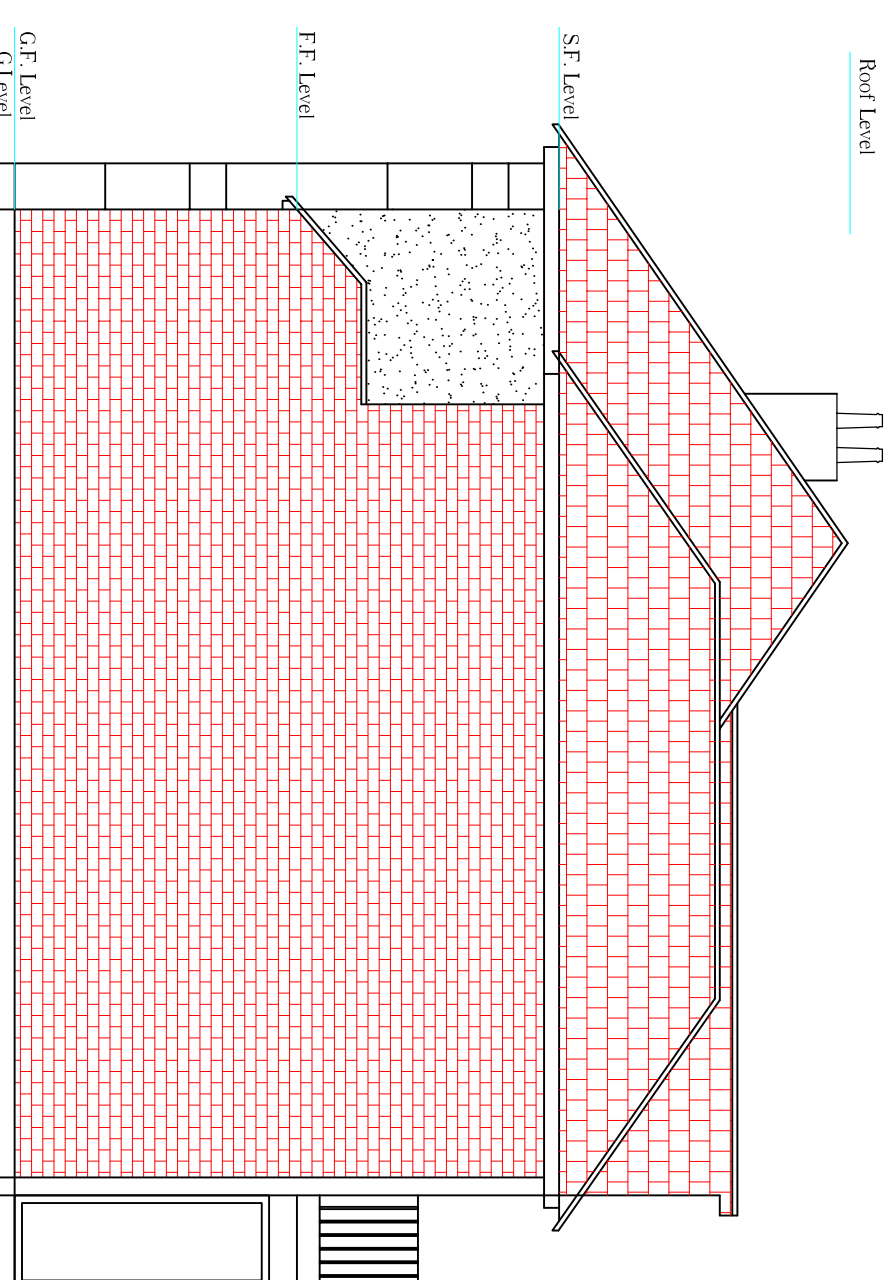

EXISTING SIDE ELEVATION (RIGHT)

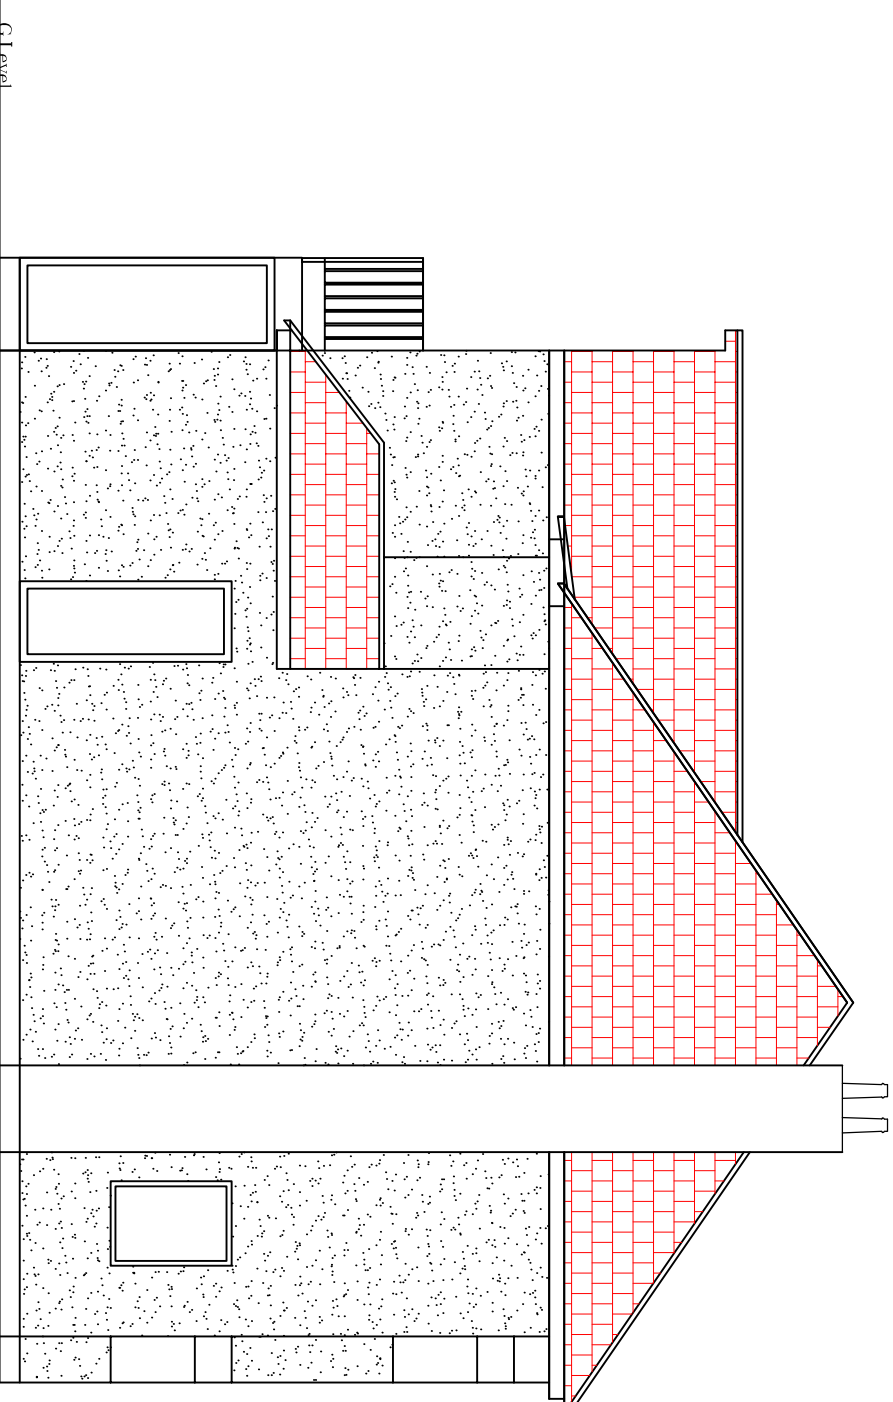

EXISTING SIDE ELEVATION (LEFT)

0 1 2 3 4 5 6 7 8 9 100 1 2 3 4 5  
Scale 1:100 Scale 1:50

Rev.	Date:	Description	DWN/CHK.	Job Title:	Designed by:	Date:	Scale:
				26 Flimgate Gardens, Edgware HA8 9RT	Angelo E	Dec. 2020	1:100@A3
				Drawing Title:	Client:	Drawing No:	Rev.
				Existing First, Side & Rear Elevation		3336/SX/02	
<p><b>j e architectural design ltd</b>          Architectural &amp; Structural Designers          1 Lytton Close          Northolt Village, Northolt          Middlesex UB5 5BU          T: 020 8845 0795, M: 07930 557913, e: eangelo9@aol.com</p>				<p>© This drawing is the property of J E Architectural Design Ltd. The information it contains is copyright and is not to be copied without prior permission.</p>			