




PROPOSED REAR ELEVATION

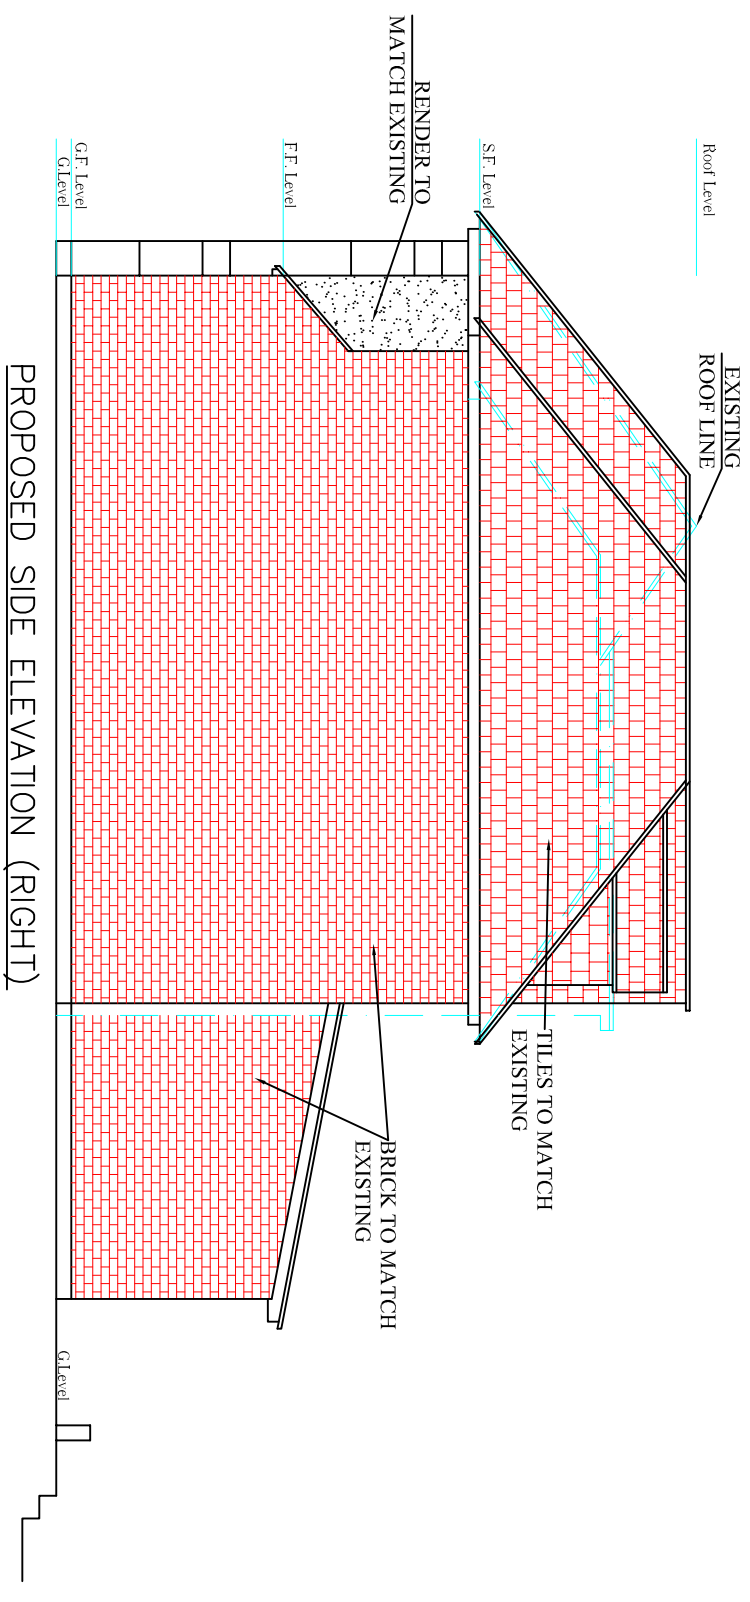

PROPOSED SIDE ELEVATION (RIGHT)

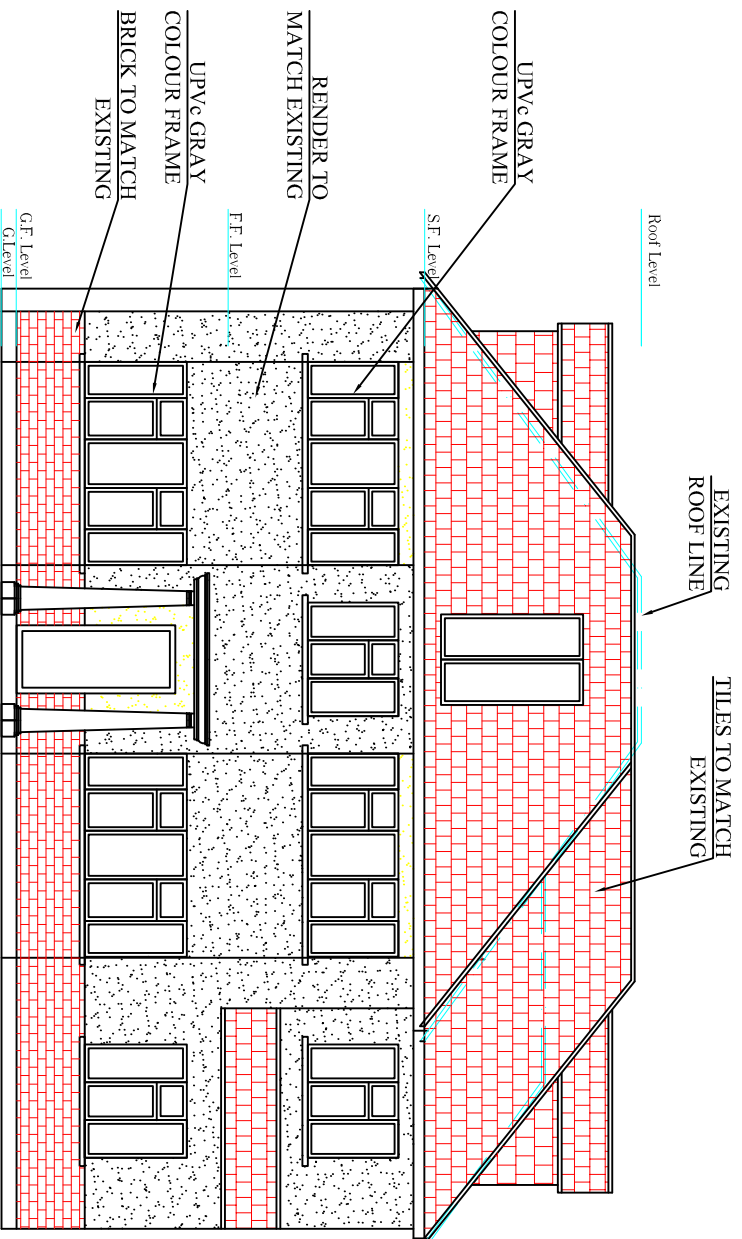

PROPOSED FRONT ELEVATION

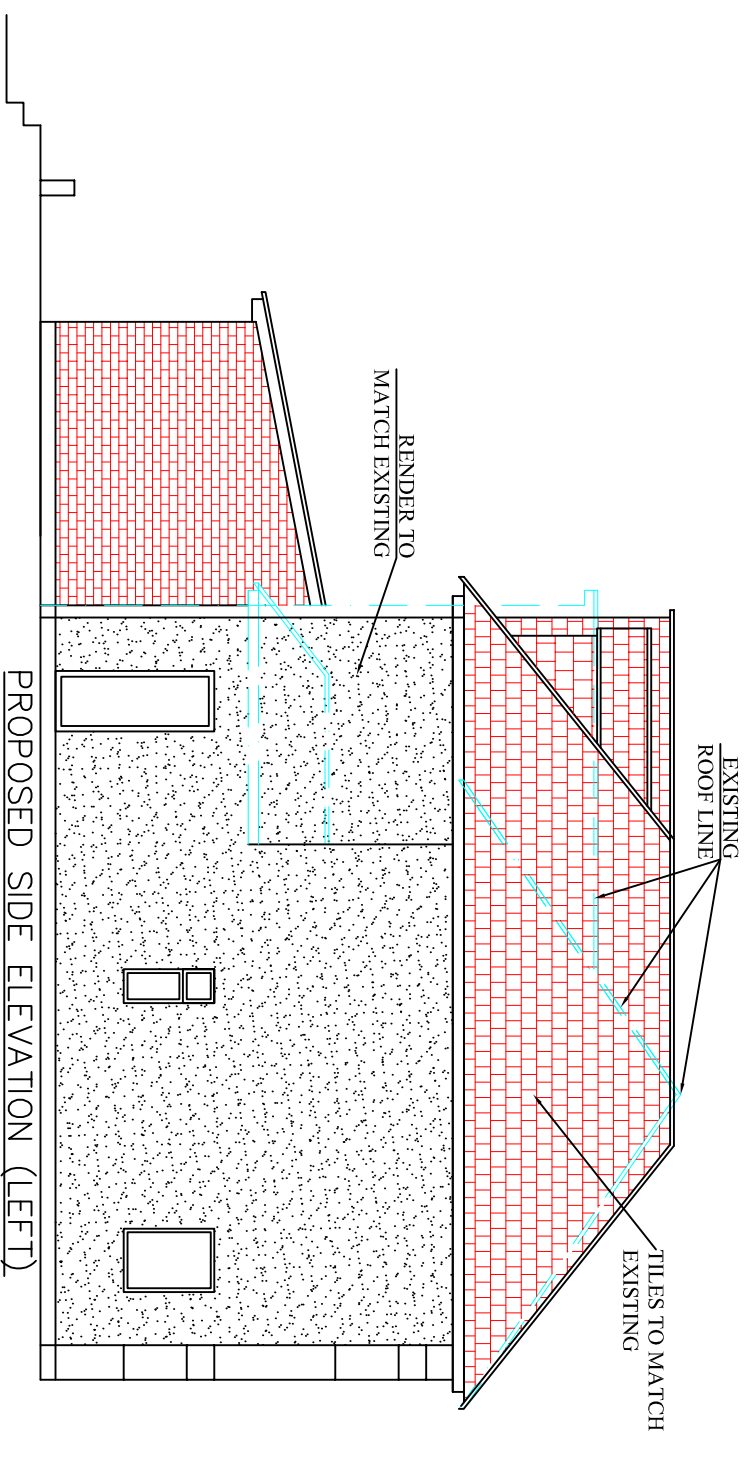

PROPOSED SIDE ELEVATION (LEFT)

Rev.	Date:	Description	DWN/CHK.

**j e architectural design ltd**  
 Architectural & Structural Designers  
 1 Lytton Close  
 Northolt Village, Northolt  
 Middlesex UB5 5BU  
 T: 020 8845 0795, M: 07930 557913, e:angel@jead.com

Job Title: **26 Elmgate Gardens, Edgware HA8 9RT**  
 Drawing Title: **Proposed Front, Side & Rear Elevation**

Designed by: **Angelo E**  
 Date: **Dec. 2020**  
 Scale: **1:100@A3**  
 Client:   
 Drawing No: **3336/SX/06**  
 Rev:

© This drawing is the property of J E Architectural Design Ltd. The information it contains is copyright and is not to be copied without prior permission.