


SITE PLAN
Scale 1:1250)

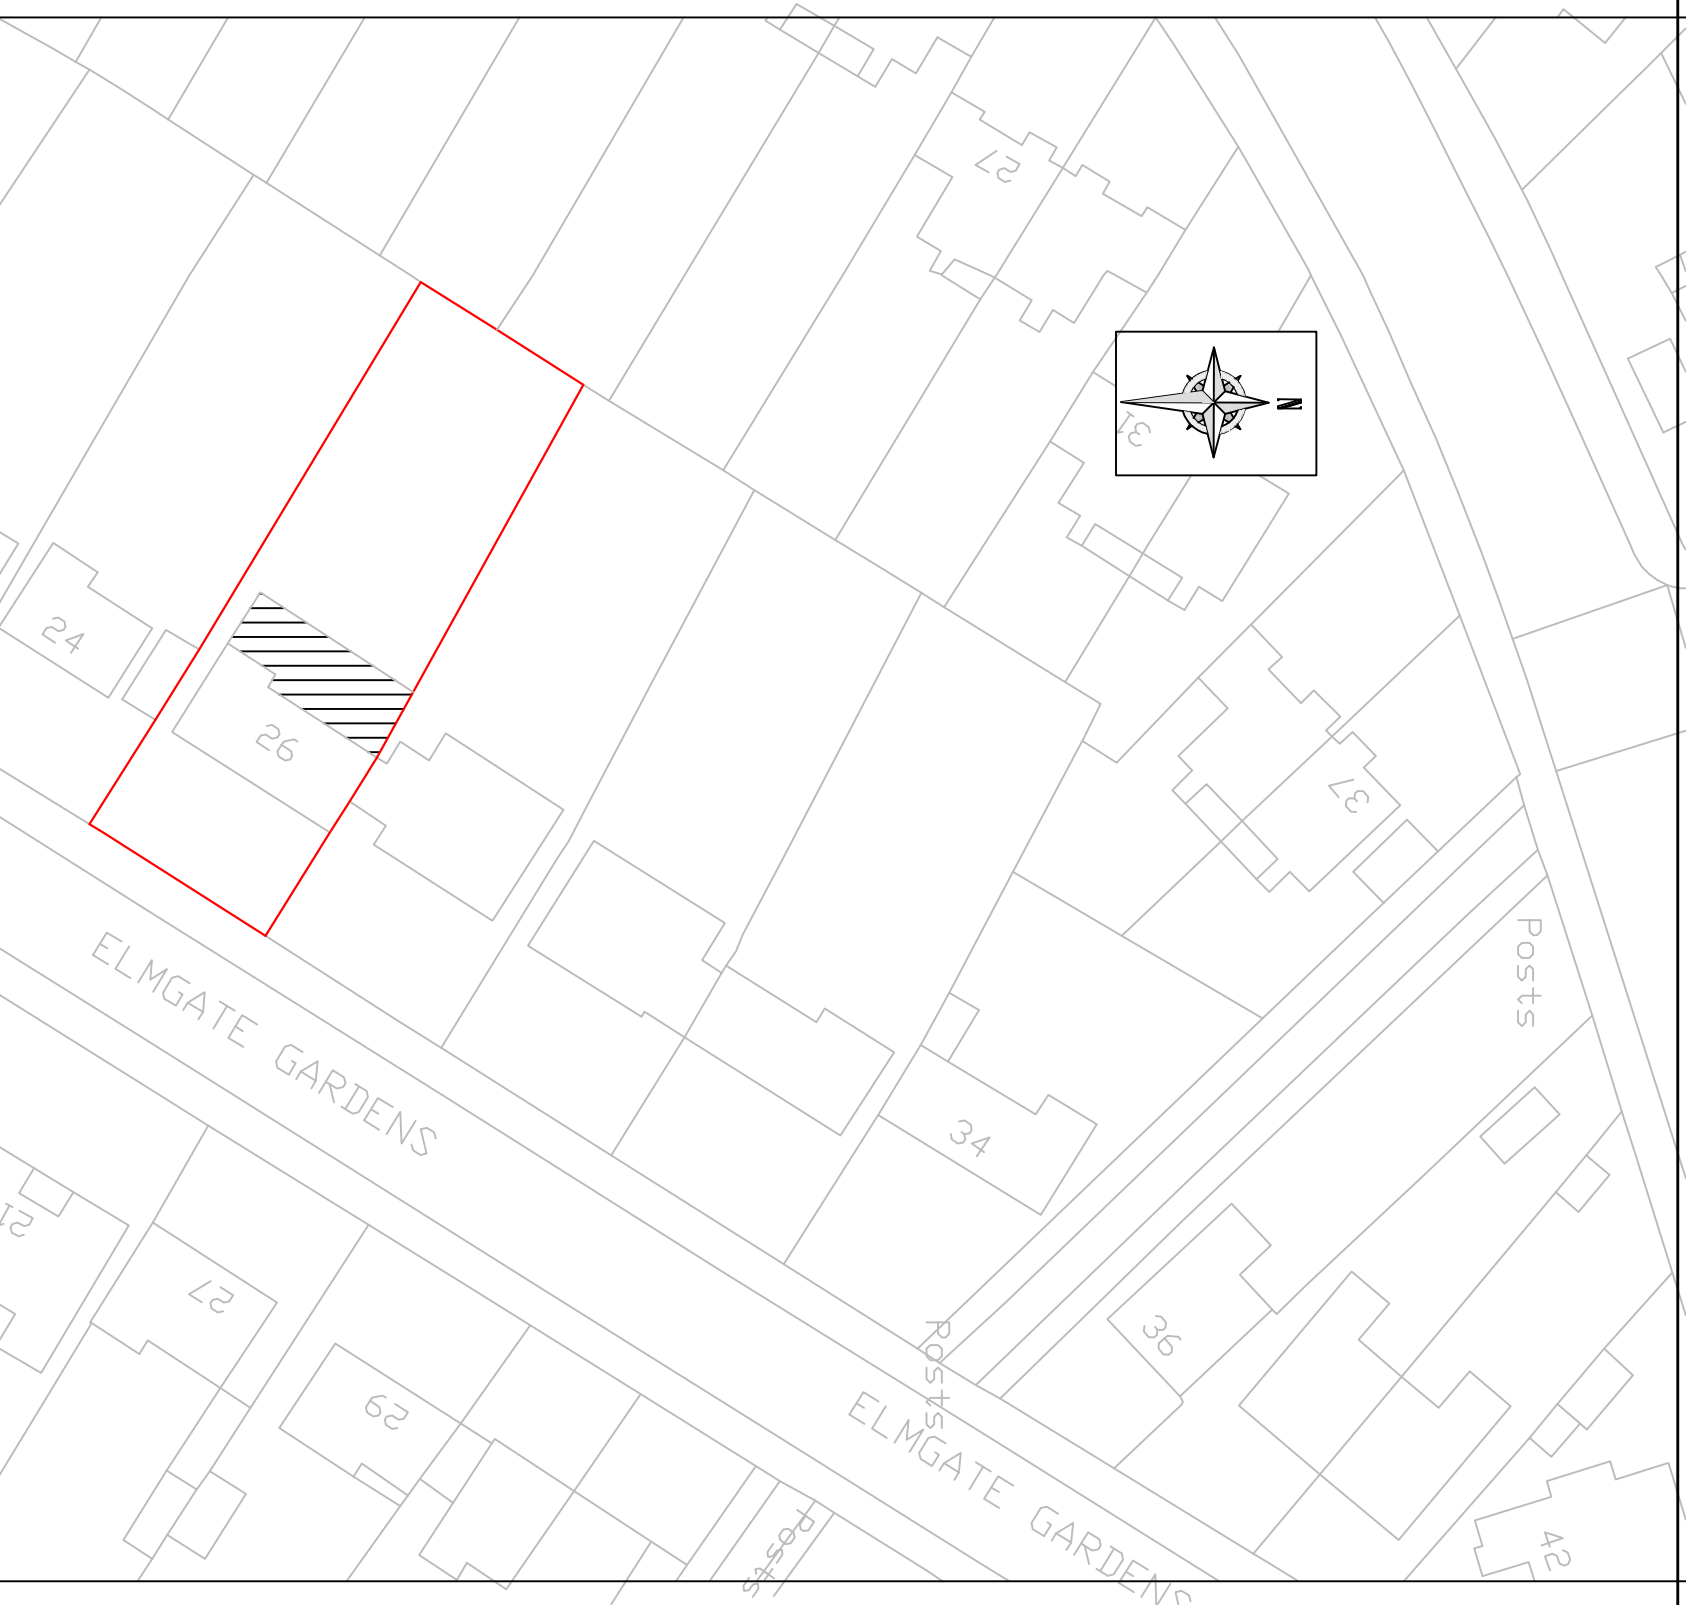

BLOCK PLAN
Scale 1:500)

Rev.	Date:	Description	DWN/CHK.

je architectural design ltd
 Architectural & Structural Designers
 1 Lytton Close
 Northolt Village, Northolt
 Middlesex UB5 5BU
 T: 020 8845 0795, M: 07930 557913, e:angel9@aol.com

Job Title: 26 Elmgate Gardens, Edgware HA8 9RT
Drawing Title: Location Plan

Designed by: Angelo E
Date: Dec. 2020
Scale: 1:500, 1:250 @ A3
Client:
Drawing No: 3336/SX/09
Rev: