

GROUND FLOOR PLAN AS PROPOSED

SCALE 1:100 @ A3

GIA 98.50m²



**Alexander
Martin
Architects**

Unit 20 Carol St Workshops
London NW1 0HT
T. +44.0.20.3290.3540
E. info@amarchitects.co.uk
W. www.amarchitects.co.uk



© Alexander Martin Architects Limited. DO NOT SCALE. This drawing shall be read in conjunction with all associated project information including models, specifications, schedules & related construction documents. All dimensions shall be checked on site.


Revisions

Project	22 THE PARK, LONDON, NW11 7SU	
Project No	Scale	
203	1:100 @ A3	
Client	Mr W. Harrer	



Drawing title	PROPOSED GROUND FLOOR	
Status	PLANNING	
Date	Drawn	Checked
23.12.2020	AB	AM
Drawing No	Rev	

203-AP-100

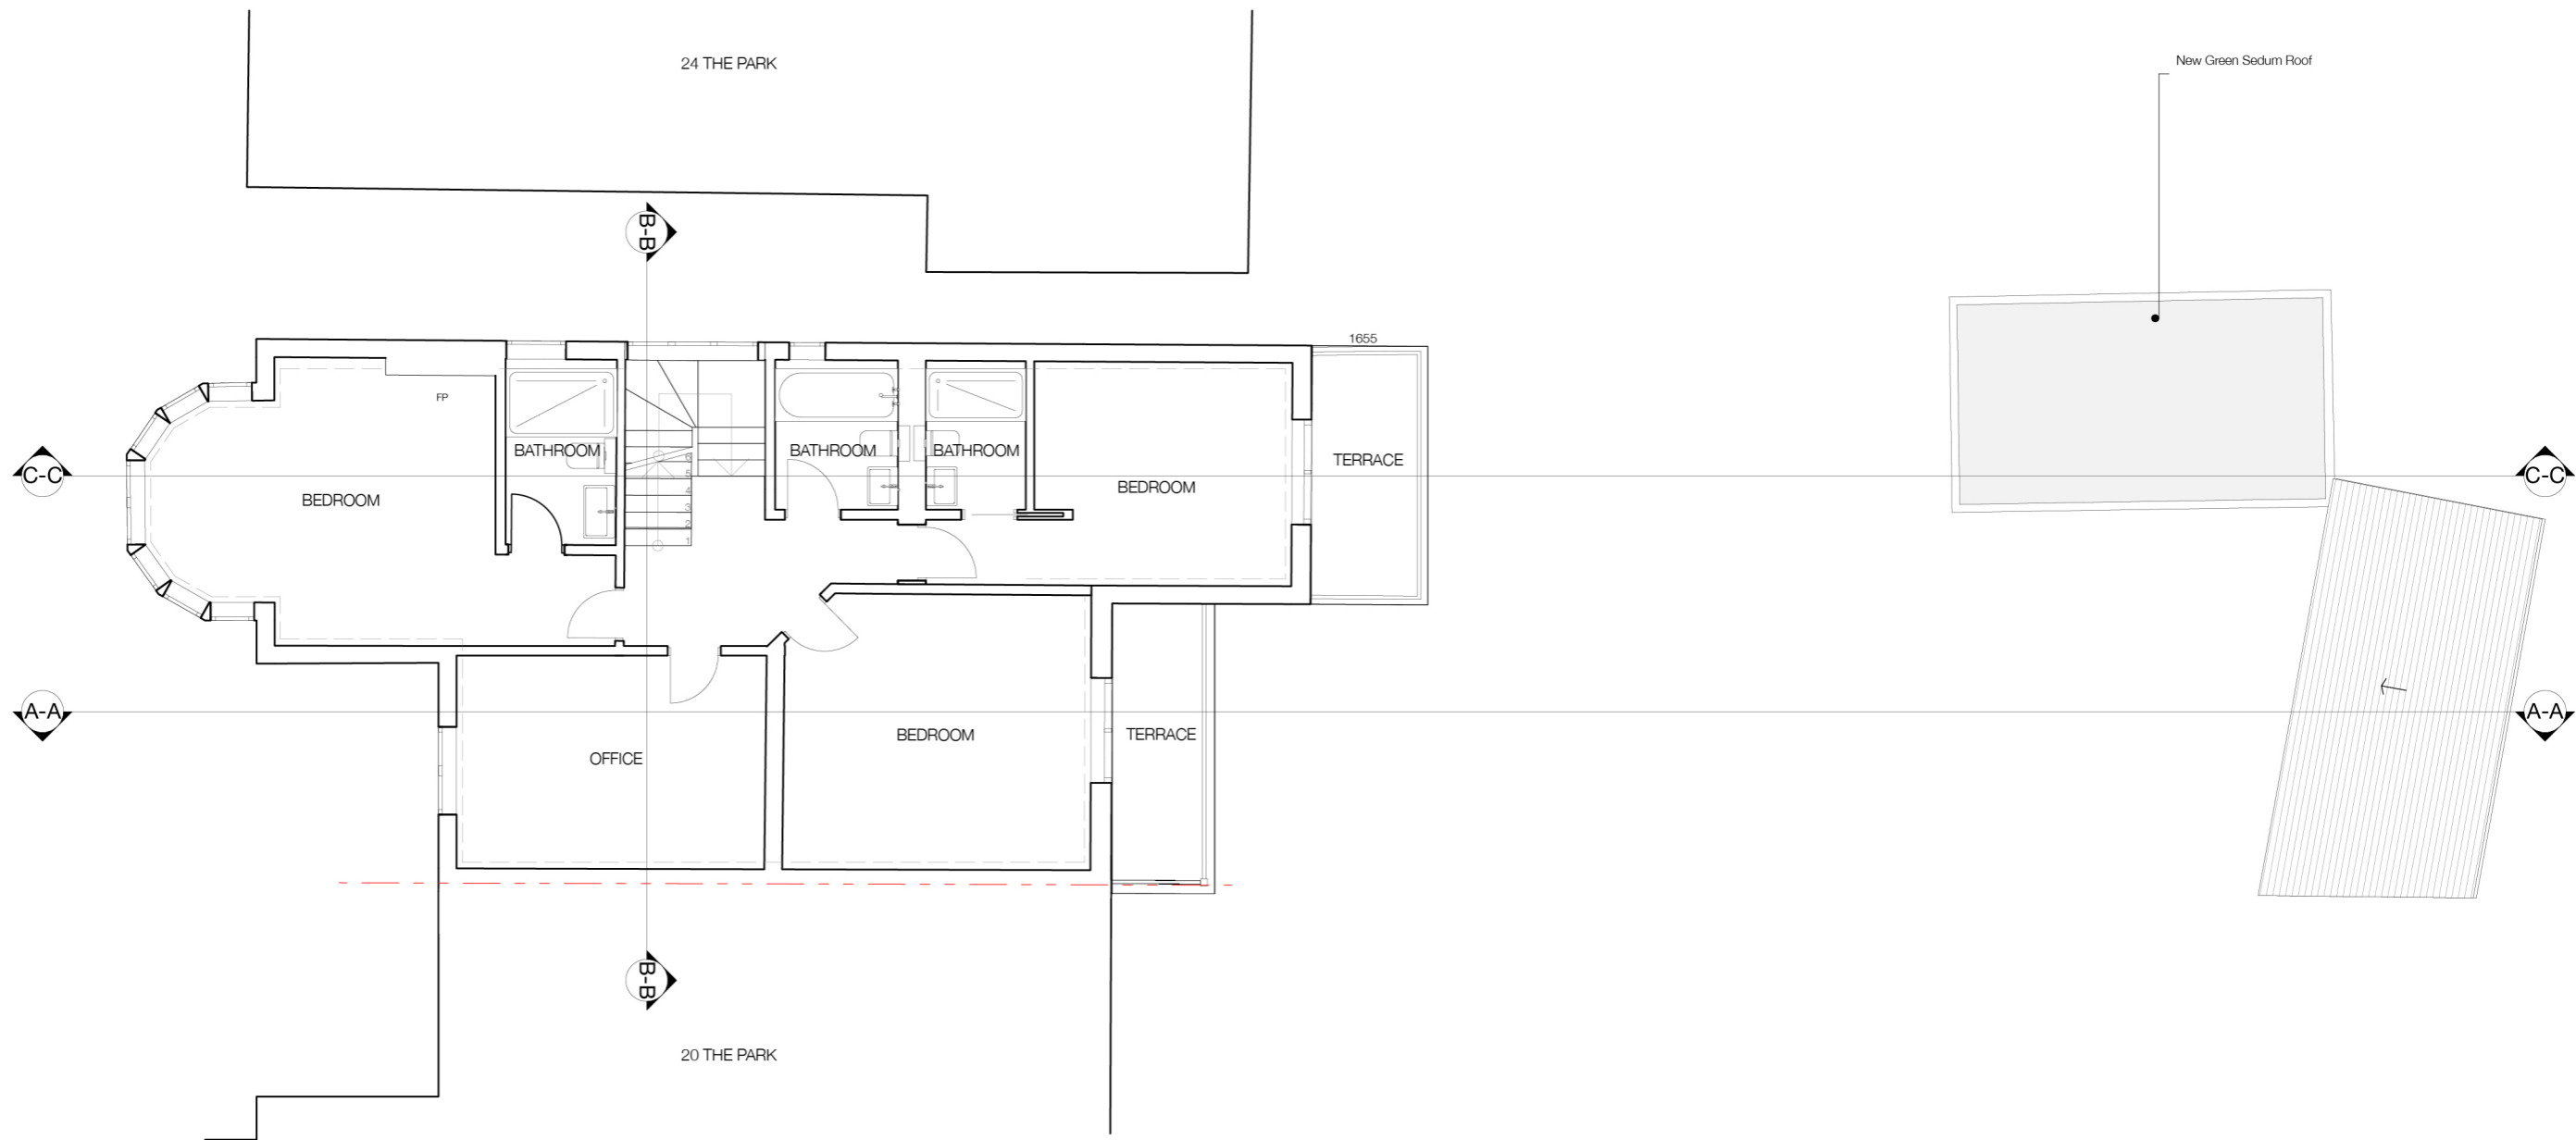

FIRST FLOOR PLAN AS PROPOSED

SCALE 1:100 @ A3

GIA 90.50m²



Alexander
Martin
Architects

Unit 20 Carol St Workshops
London NW1 0HT
T. +44.0.20.3290.3540
E. info@amarchitects.co.uk
W. www.amarchitects.co.uk



© Alexander Martin Architects Limited. DO NOT SCALE. This drawing shall be read in conjunction with all associated project information including models, specifications, schedules & related construction documents. All dimensions shall be checked on site.


Revisions

Project	22 THE PARK, LONDON, NW11 7SU	
Project No	Scale	
203	1:100 @ A3	
Client	Mr W. Harrer	



Drawing title	PROPOSED FIRST FLOOR	
Status	PLANNING	
Date	Drawn	Checked
23.12.2020	AB	AM
Drawing No	Rev	

203-AP-101

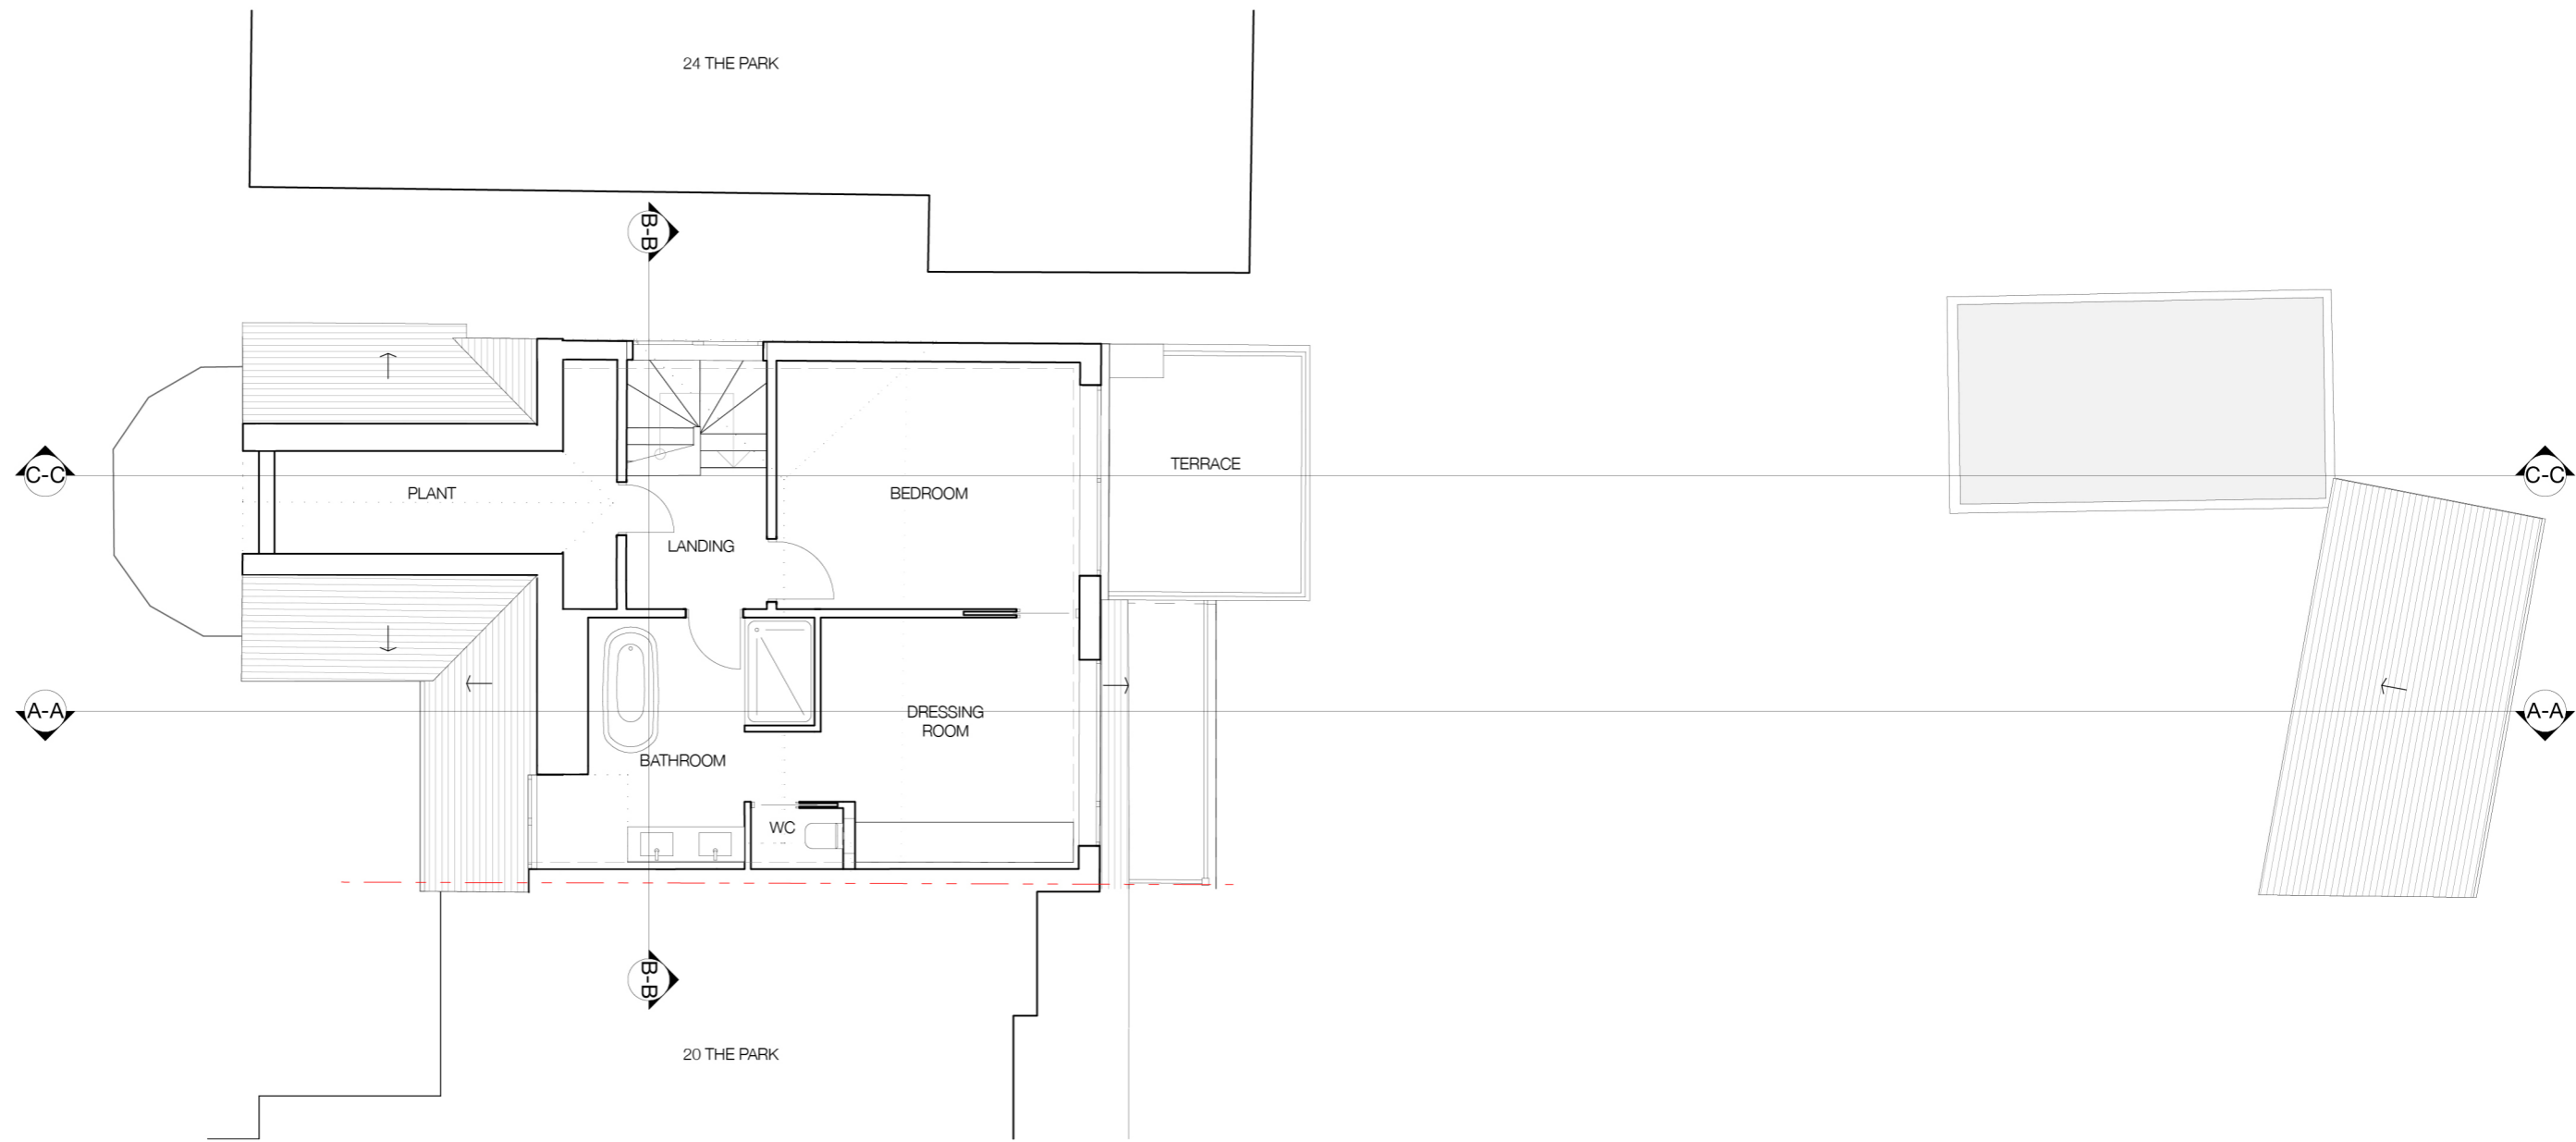

SECOND FLOOR PLAN AS PROPOSED

SCALE 1:100 @ A3

GIA 65.85m²



**Alexander
Martin
Architects**

Unit 20 Carol St Workshops
London NW1 0HT
T. +44.0.20.3290.3540
E. info@amarchitects.co.uk
W. www.amarchitects.co.uk



© Alexander Martin Architects Limited. DO NOT SCALE. This drawing shall be read in conjunction with all associated project information including models, specifications, schedules & related construction documents. All dimensions shall be checked on site.


Revisions

Project	22 THE PARK, LONDON, NW11 7SU	
Project No	Scale	
203	1:100 @ A3	
Client	Mr W. Harrer	



Drawing title	PROPOSED SECOND FLOOR	
Status	PLANNING	
Date	Drawn	Checked
23.12.2020	AB	AM
Drawing No	Rev	

203-AP-101

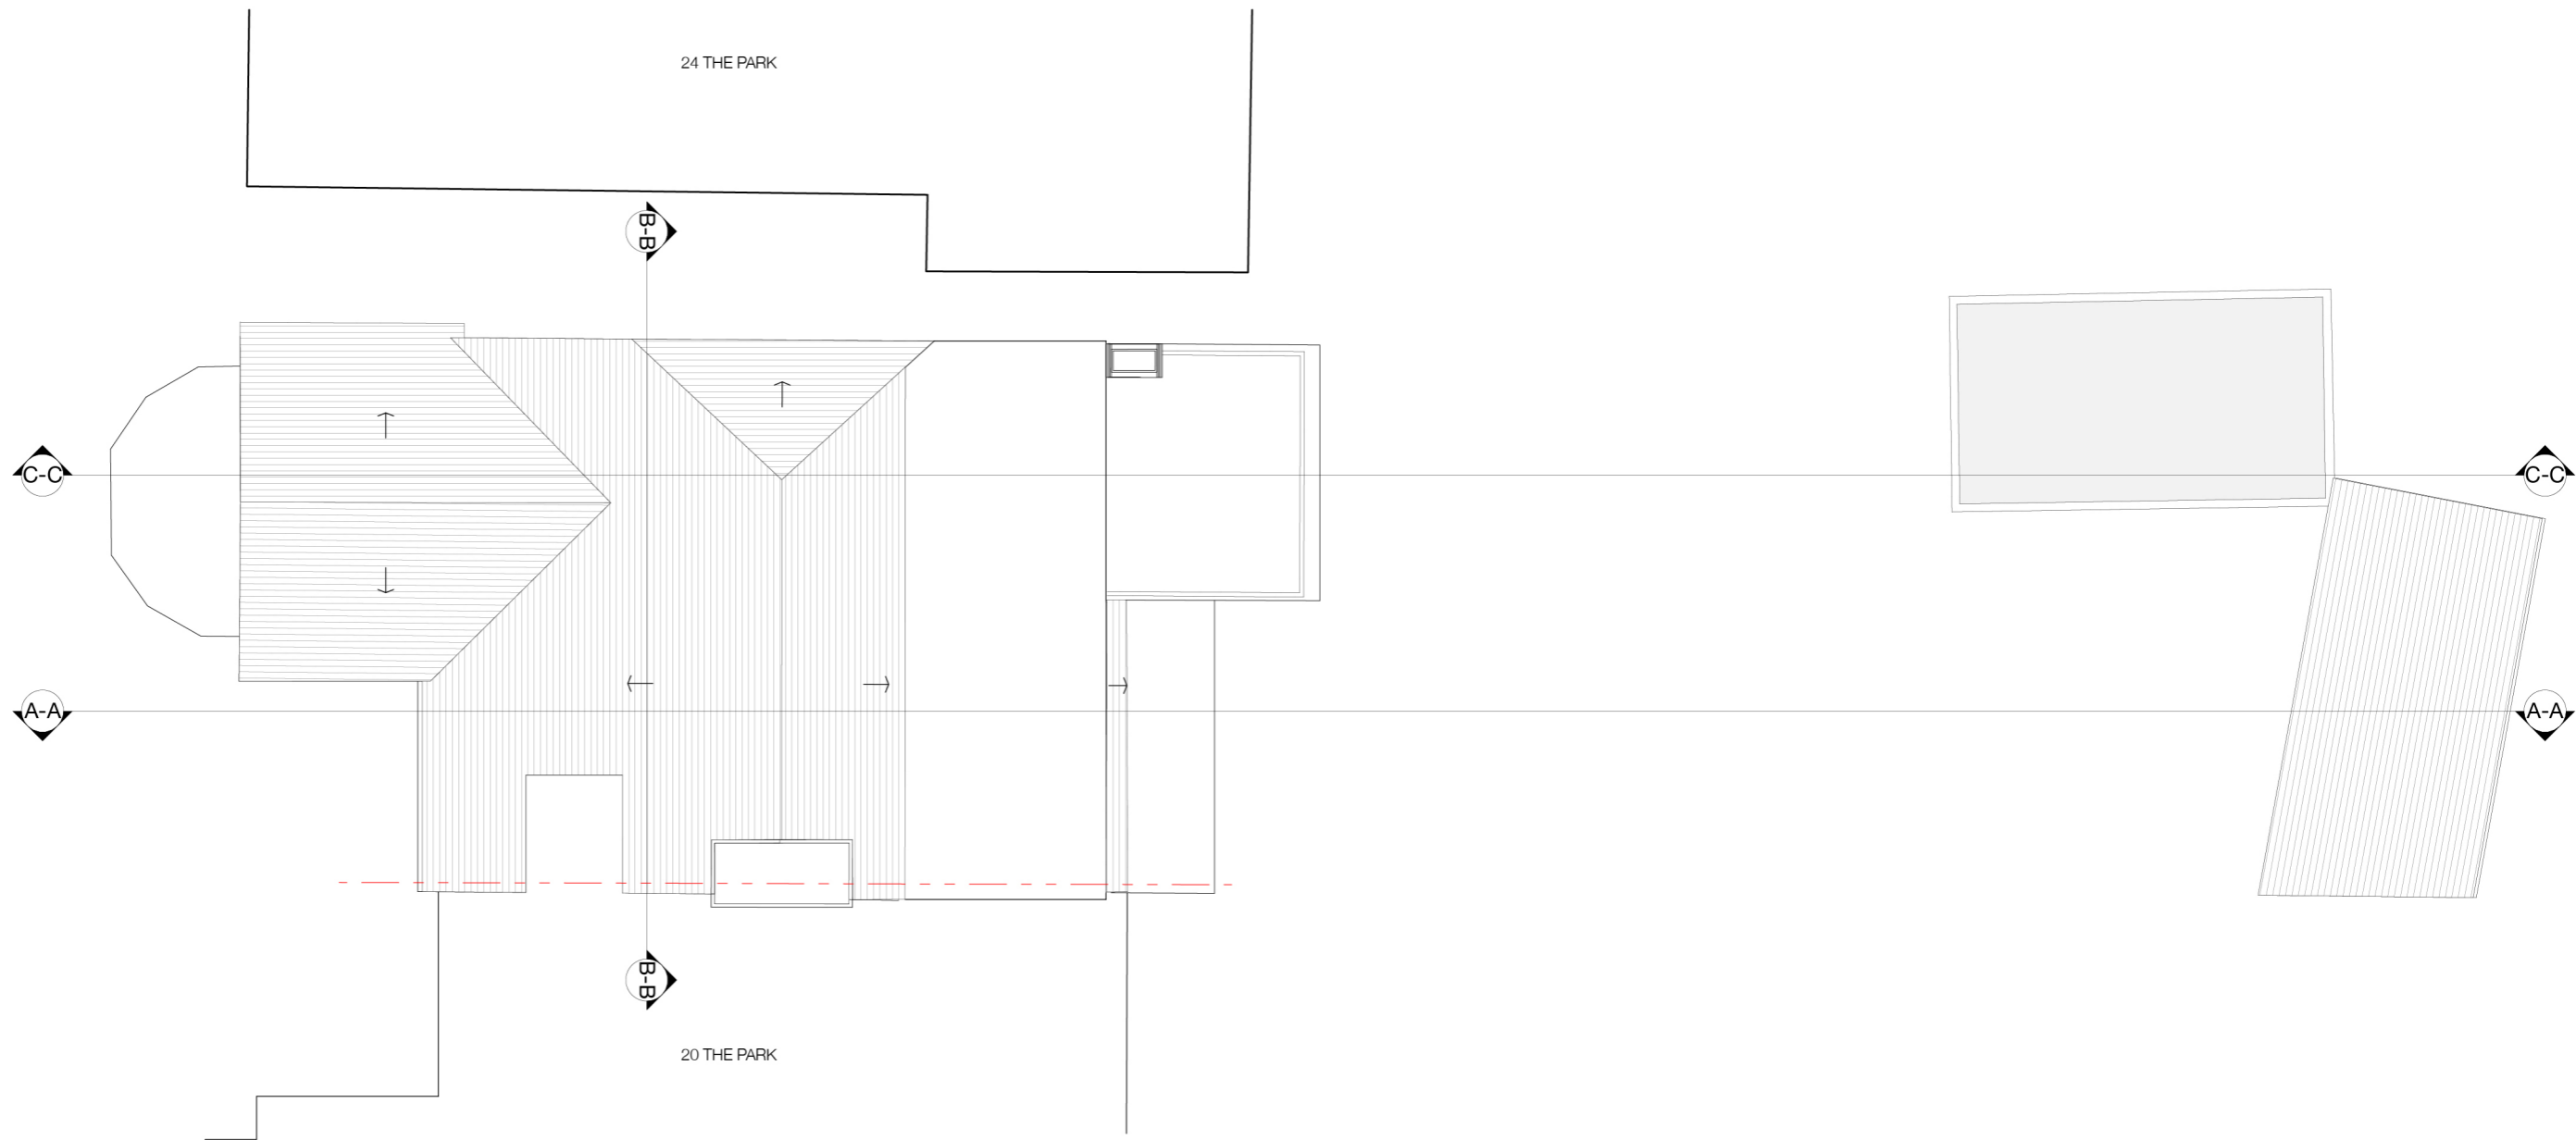

ROOF PLAN AS PROPOSED
SCALE 1:100 @ A3



Alexander
Martin
Architects

Unit 20 Carol St Workshops
London NW1 0HT
T. +44.0.20.3290.3540
E. info@amarchitects.co.uk
W. www.amarchitects.co.uk



© Alexander Martin Architects Limited. DO NOT SCALE. This drawing shall be read in conjunction with all associated project information including models, specifications, schedules & related construction documents. All dimensions shall be checked on site.

Revisions

Project		22 THE PARK, LONDON, NW11 7SU	
Project No	Scale		
203	1:100 @ A3		
Client		Mr W. Harrer	



Drawing title			PROPOSED ROOF		
Status			PLANNING		
Date	Drawn	Checked			
23.12.2020	AB	AM			
Drawing No		Rev			
203-AP-103					



REAR ELEVATION AS PROPOSED
SCALE 1:100 @ A3



KEY - PROPOSED MATERIALS:

- 01 Painted render
- 02 Roof tiles
- 03 Fibre cement
- 04 Black painted sliding window
- 05 Black painted fixed window
- 06 Metal railing

Alexander
Martin
Architects

Unit 20 Carol St Workshops
London NW1 0HT
T. +44.0.20.3290.3540
E. info@amarchitects.co.uk
W. www.amarchitects.co.uk



© Alexander Martin Architects Limited. DO NOT SCALE. This drawing shall be read in conjunction with all associated project information including models, specifications, schedules & related construction documents. All dimensions shall be checked on site.

Revisions

Project
22 THE PARK, LONDON, NW11 7SU
Project No
203
Client
Mr W. Harrer


Scale
1:100 @ A3



Drawing title
PROPOSED REAR ELEVATION
Status
PLANNING
Date
23.12.2020
Drawing No
203-AP-200

Drawn
AB
Checked
AM
Rev

203-AP-200

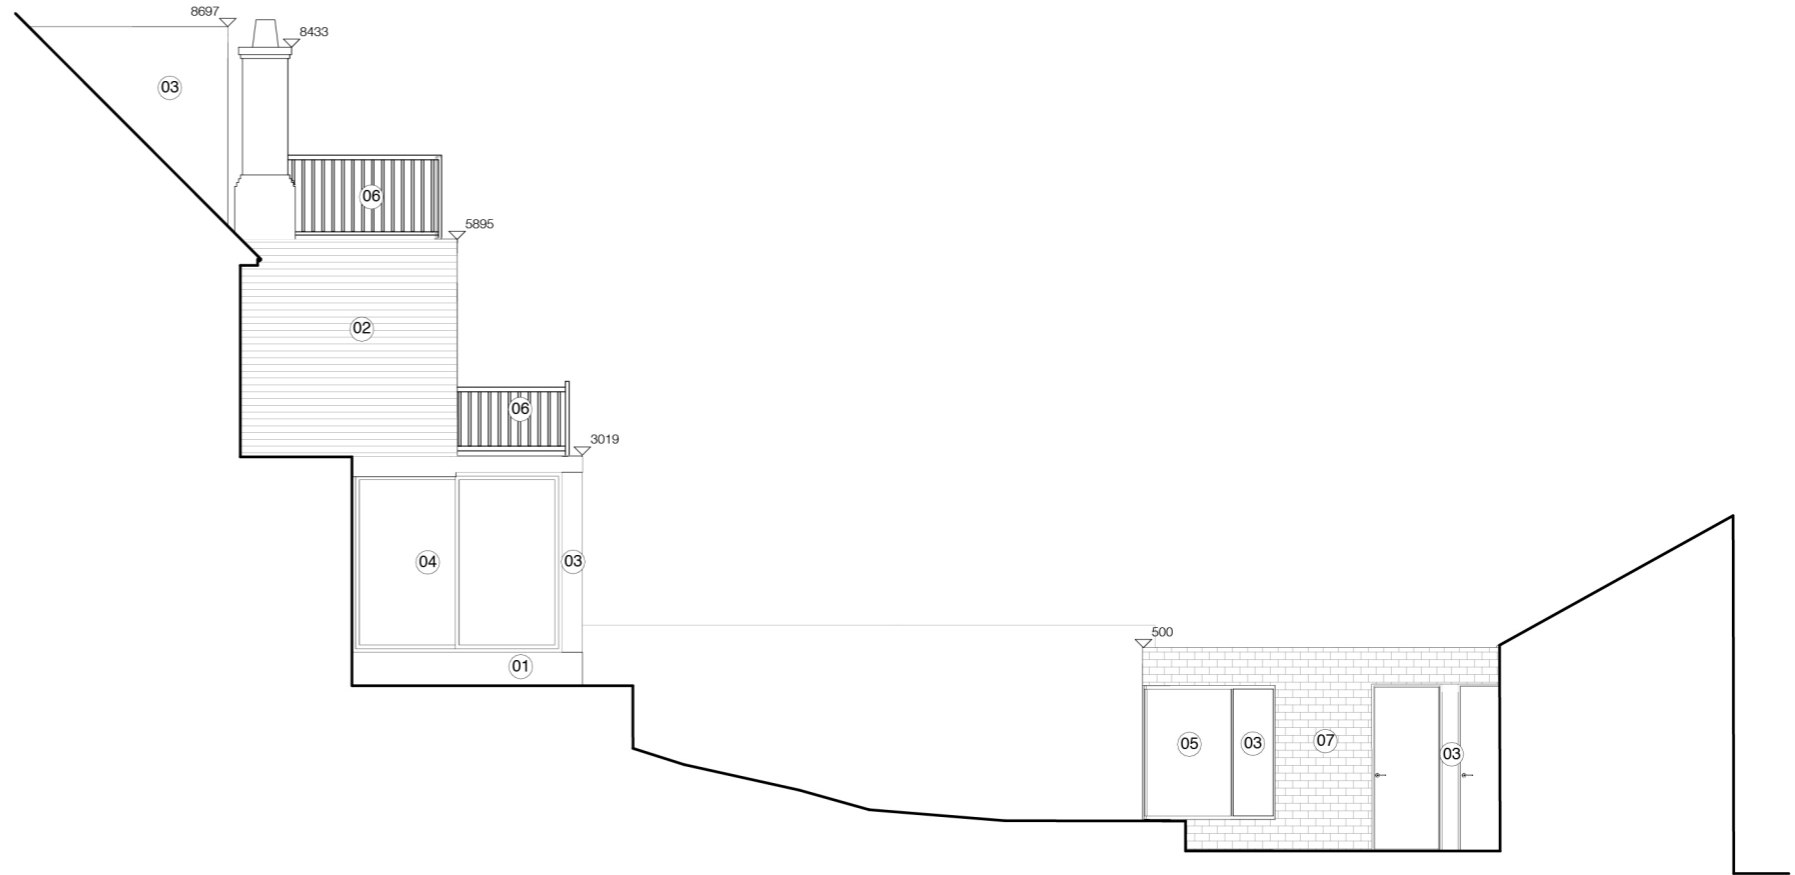

EAST ELEVATION AS PROPOSED
SCALE 1:100 @ A3



KEY - PROPOSED MATERIALS:

- 01 Painted render
- 02 Roof tiles
- 03 Fibre cement
- 04 Black painted sliding window
- 05 Black painted fixed window
- 06 Metal railing
- 07 Red brick

Alexander
Martin
Architects

Unit 20 Carol St Workshops
London NW1 0HT
T. +44.0.20.3290.3540
E. info@amarchitects.co.uk
W. www.amarchitects.co.uk



© Alexander Martin Architects Limited. DO NOT SCALE. This drawing shall be read in conjunction with all associated project information including models, specifications, schedules & related construction documents. All dimensions shall be checked on site.


Revisions

Project	22 THE PARK, LONDON, NW11 7SU	
Project No	203	Scale 1:100 @ A3
Client	Mr W. Harrer	



Drawing title	PROPOSED SIDE ELEVATION (EAST)	
Status	PLANNING	
Date	Drawn	Checked
23.12.2020	AB	AM
Drawing No	Rev	

203-AP-201

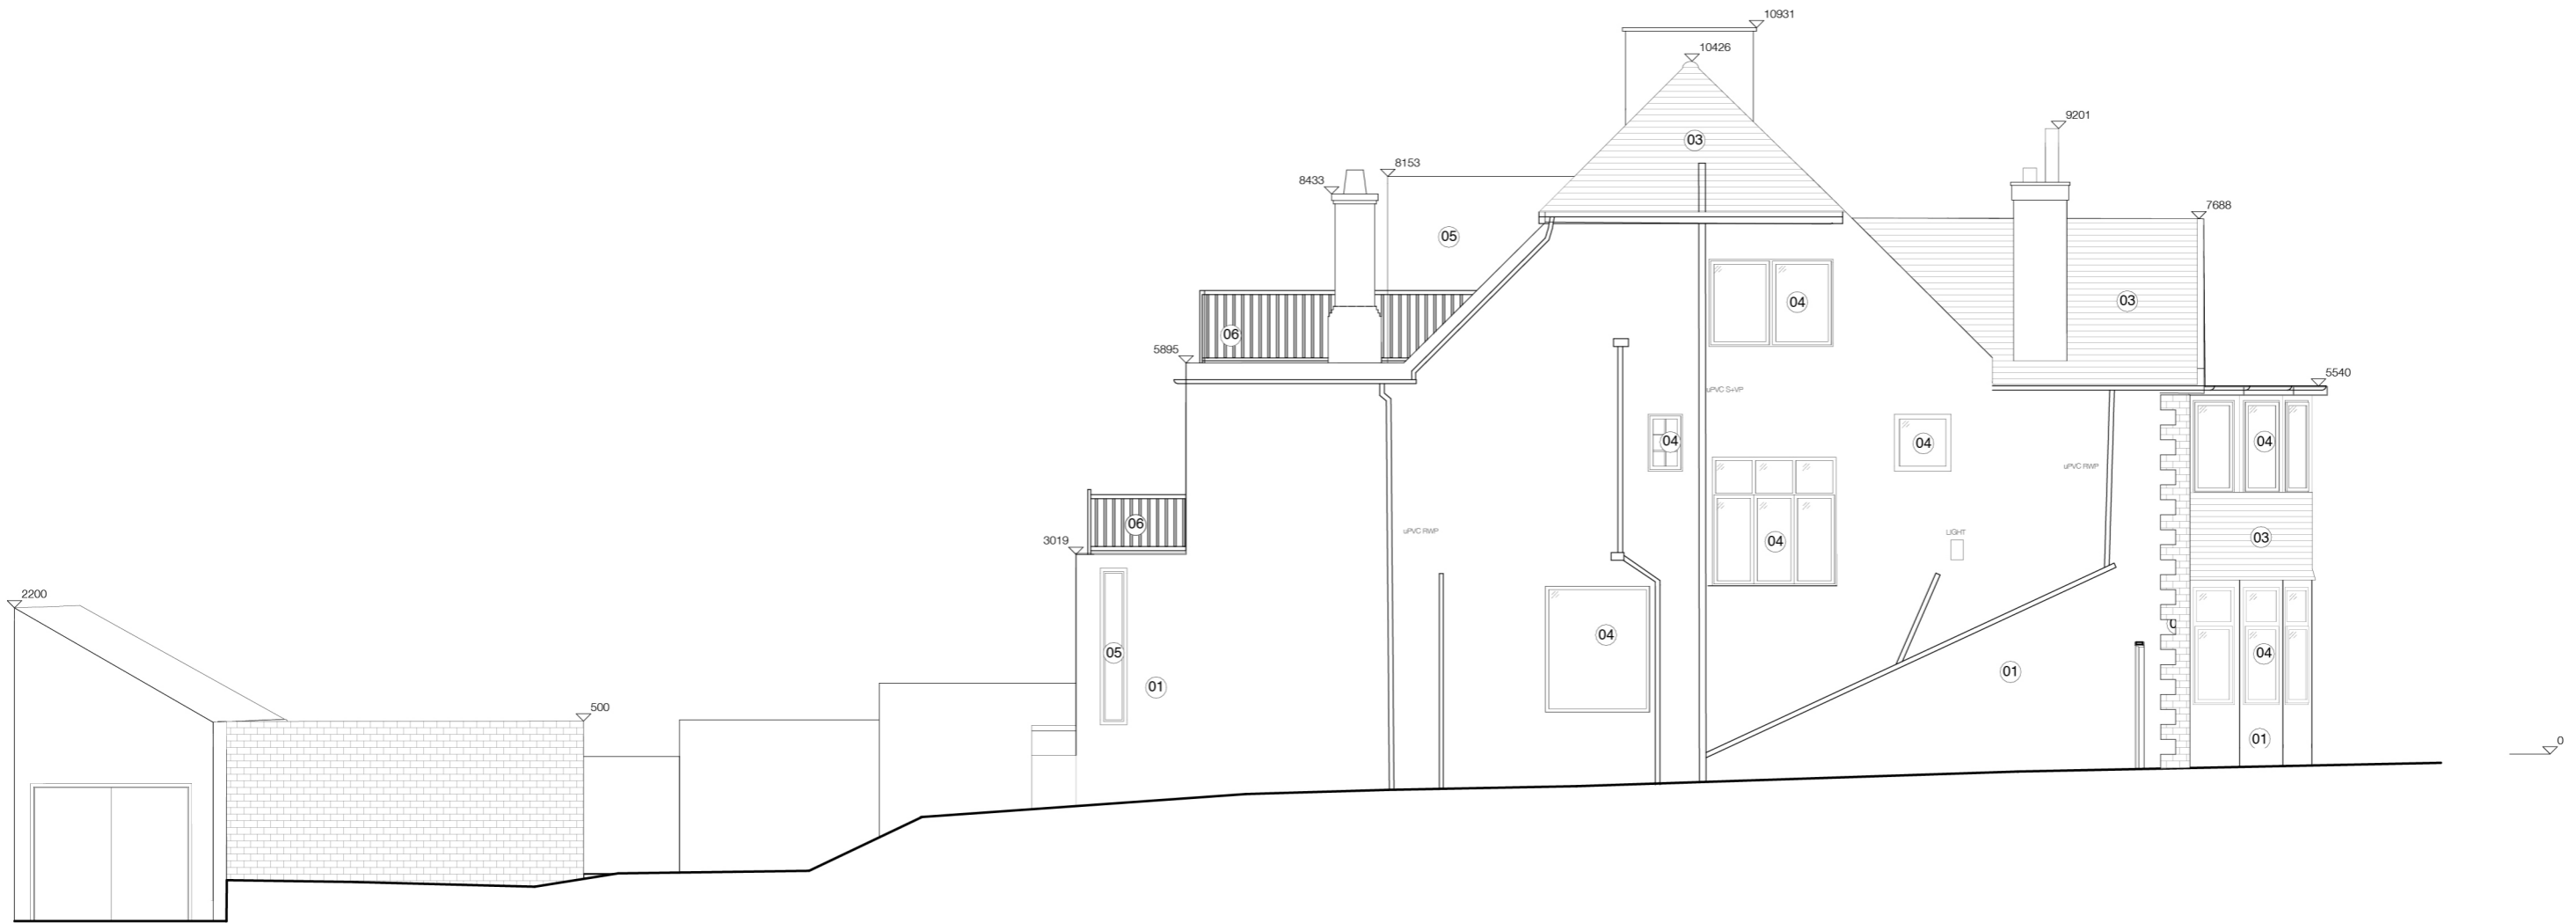

WEST ELEVATION AS PROPOSED
SCALE 1:100 @ A3



KEY - PROPOSED MATERIALS:

- 01 White painted render
- 02 Red brick
- 03 Roof tiles/tile cladding
- 04 Metal framed window
- 05 Fiber cement
- 06 Metal railing

Alexander
Martin
Architects

Unit 20 Carol St Workshops
London NW1 0HT
T. +44.0.20.3290.3540
E. info@amarchitects.co.uk
W. www.amarchitects.co.uk



© Alexander Martin Architects Limited. DO NOT SCALE. This drawing shall be read in conjunction with all associated project information including models, specifications, schedules & related construction documents. All dimensions shall be checked on site.


Revisions

Project		22 THE PARK, LONDON, NW11 7SU	
Project No	Scale		
203	1:100 @ A3		
Client		Mr W. Harrer	



Drawing title		
PROPOSED SIDE ELEVATION (WEST)		
Status		
PLANNING		
Date	Drawn	Checked
23.12.2020	AB	AM
Drawing No		Rev

203-AP-202

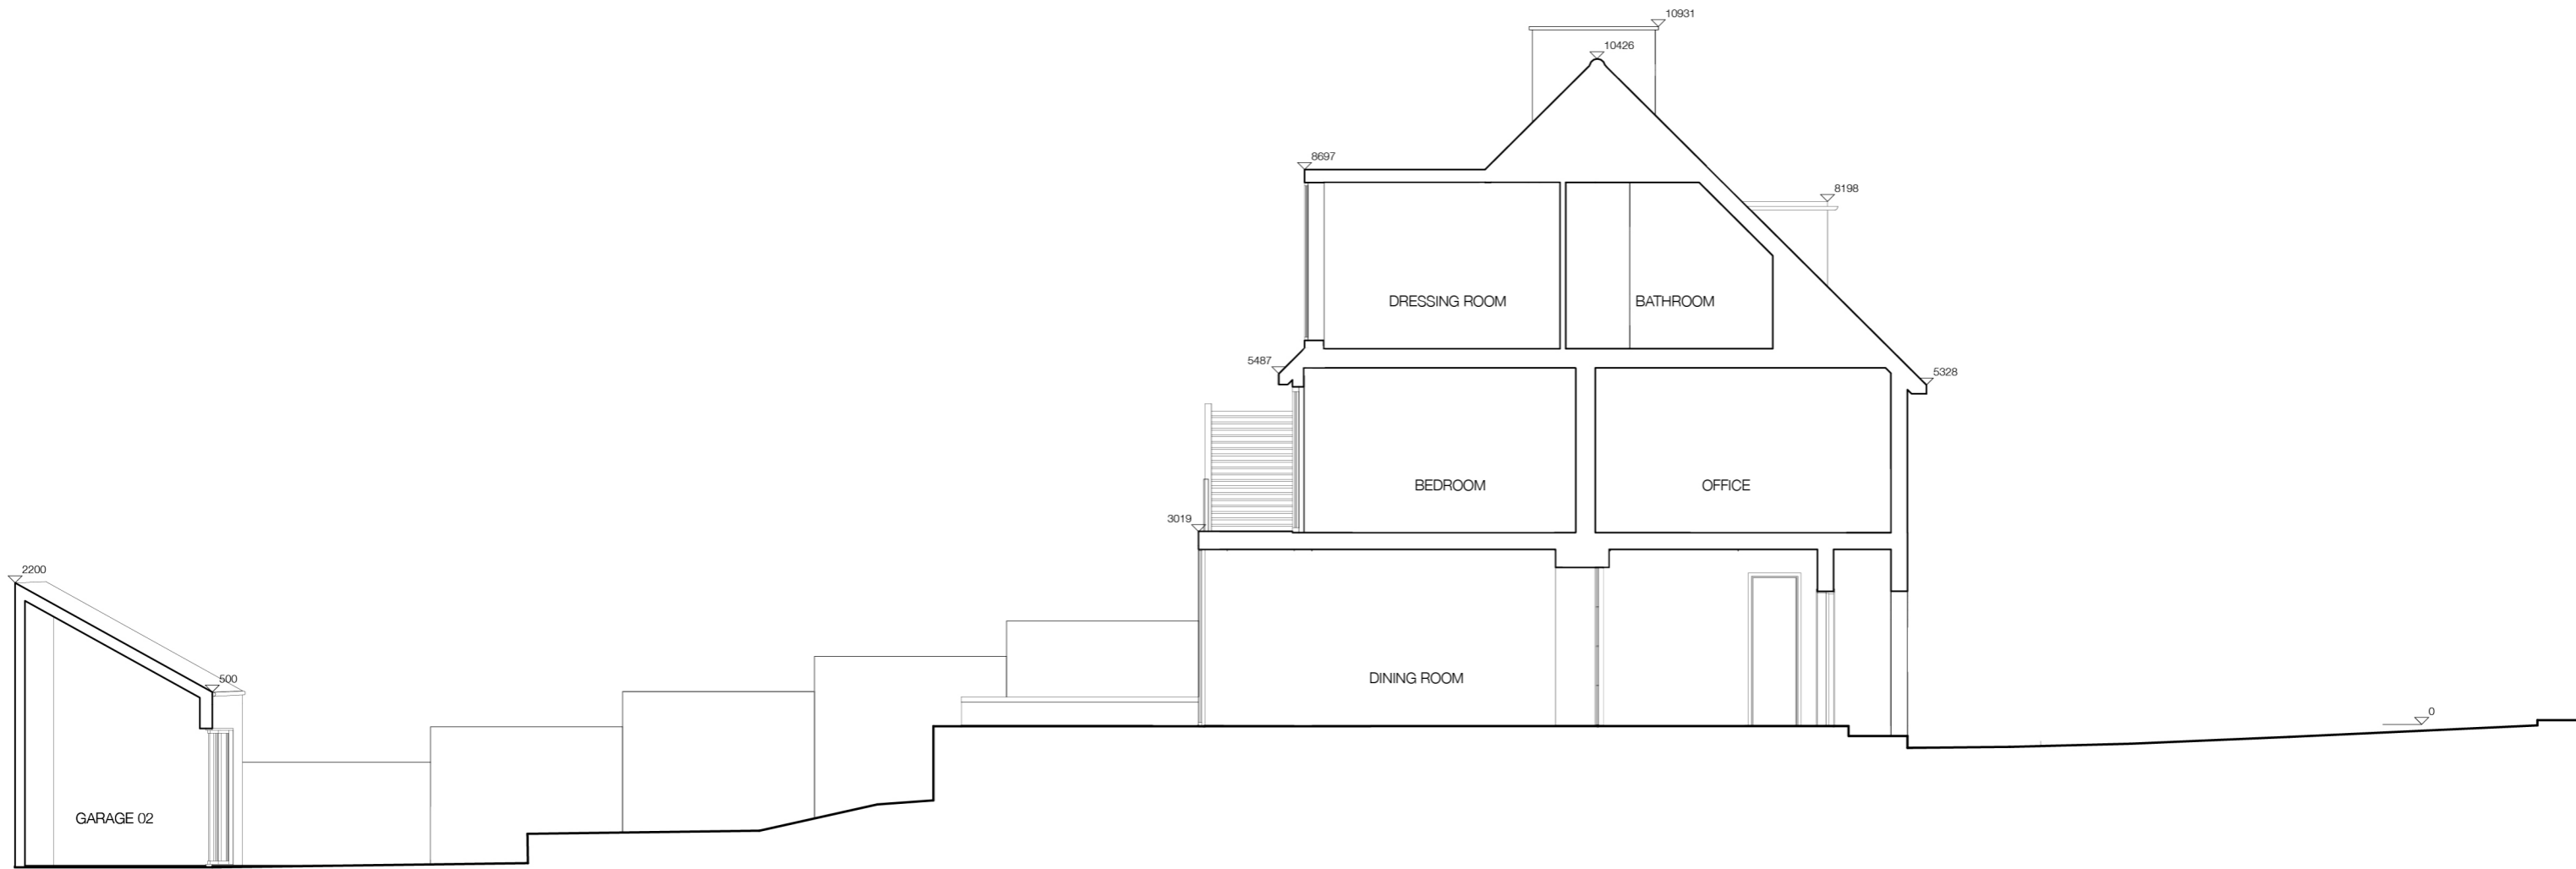

SECTION A-A AS PROPOSED
SCALE 1:100 @ A3



Alexander
Martin
Architects

Unit 20 Carol St Workshops
London NW1 0HT
T. +44.0.20.3290.3540
E. info@amarchitects.co.uk
W. www.amarchitects.co.uk



© Alexander Martin Architects Limited. DO NOT SCALE. This drawing shall be read in conjunction with all associated project information including models, specifications, schedules & related construction documents. All dimensions shall be checked on site.

Revisions


Project
22 THE PARK, LONDON, NW11 7SU
Project No
203
Client
Mr W. Harrer

Scale
1:100 @ A3



Drawing title
PROPOSED SECTION A-A
Status
PLANNING
Date
23.12.2020
Drawing No
203-AP-300

Drawn
AB
Checked
AM
Rev

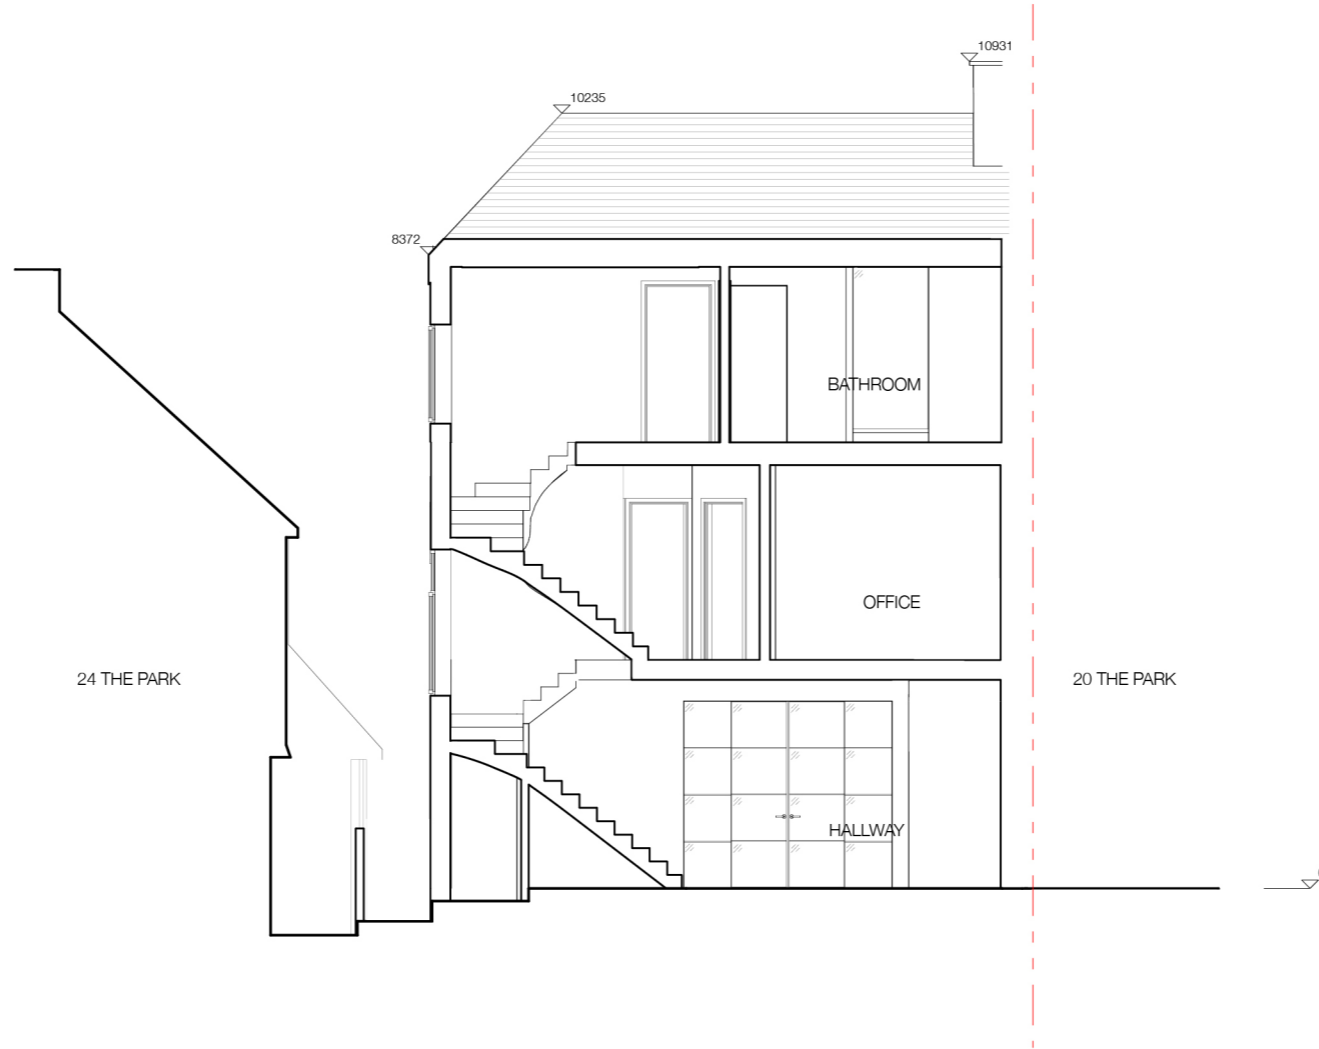

SECTION B-B AS PROPOSED
SCALE 1:100 @ A3



Alexander
Martin
Architects

Unit 20 Carol St Workshops
London NW1 0HT
T. +44.0.20.3290.3540
E. info@amarchitects.co.uk
W. www.amarchitects.co.uk




© Alexander Martin Architects Limited. DO NOT SCALE. This drawing shall be read in conjunction with all associated project information including models, specifications, schedules & related construction documents. All dimensions shall be checked on site.

Revisions

Project
22 THE PARK, LONDON, NW11 7SU
Project No
203
Client
Mr W. Harrer
Scale
1:100 @ A3



Drawing title
PROPOSED SECTION B-B
Status
PLANNING
Date
23.12.2020
Drawing No
203-AP-301
Drawn
AB
Checked
AM
Rev

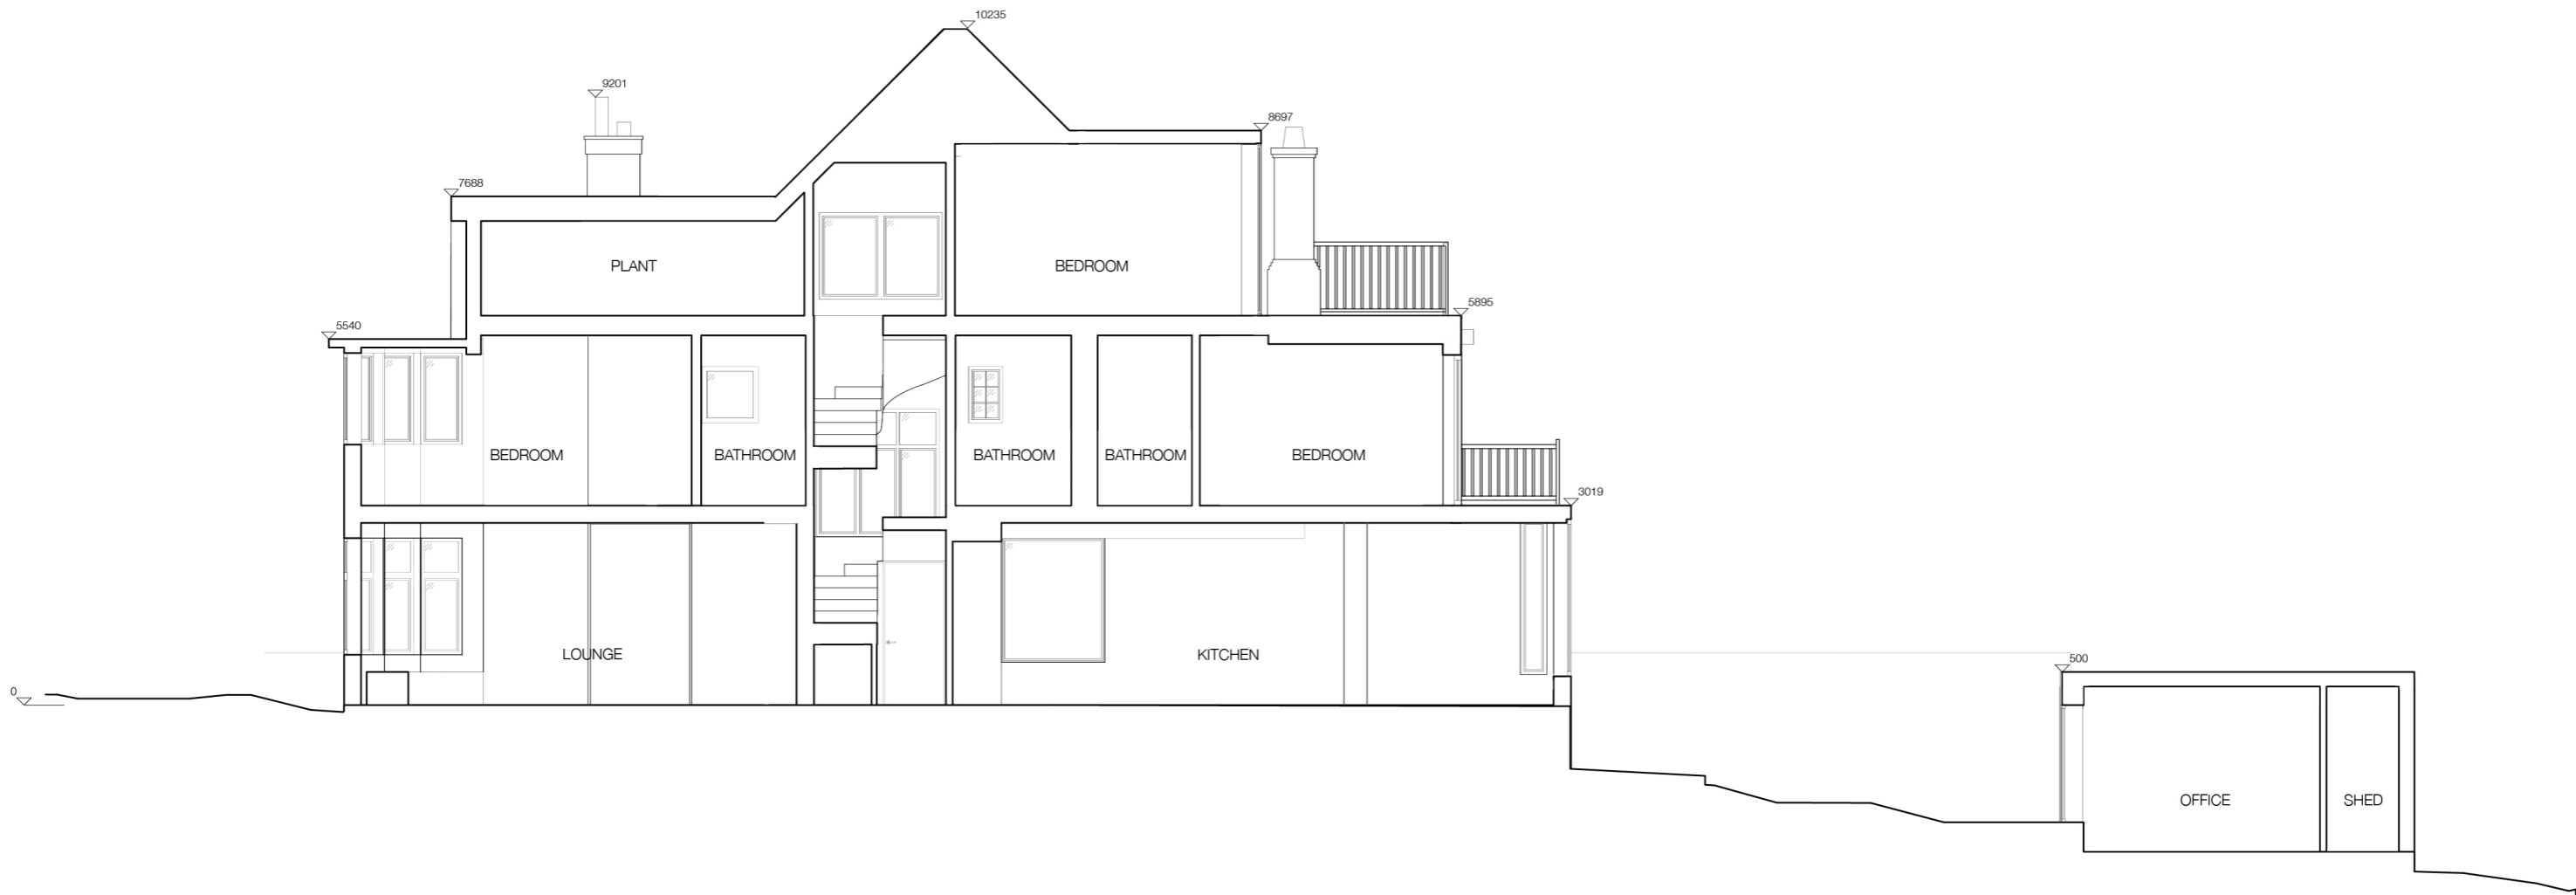

SECTION C-C AS PROPOSED
SCALE 1:100 @ A3



Alexander
Martin
Architects

Unit 20 Carol St Workshops
London NW1 0HT
T. +44.0.20.3290.3540
E. info@amarchitects.co.uk
W. www.amarchitects.co.uk



© Alexander Martin Architects Limited. DO NOT SCALE. This drawing shall be read in conjunction with all associated project information including models, specifications, schedules & related construction documents. All dimensions shall be checked on site.

Revisions

Project	22 THE PARK, LONDON, NW11 7SU	
Project No	Scale	
203	1:100 @ A3	
Client	Mr W. Harrer	



Drawing title	PROPOSED SECTION C-C	
Status	PLANNING	
Date	Drawn	Checked
23.12.2020	AB	AM
Drawing No	Rev	

203-AP-302