

**GROUND FLOOR PLAN AS EXISTING**

SCALE 1:100 @ A3

GIA 98.50m<sup>2</sup>



**Alexander  
Martin  
Architects**

Unit 20 Carol St Workshops  
London NW1 0HT  
T. +44.0.20.3290.3540  
E. info@amarchitects.co.uk  
W. www.amarchitects.co.uk



© Alexander Martin Architects Limited. DO NOT SCALE. This drawing shall be read in conjunction with all associated project information including models, specifications, schedules & related construction documents. All dimensions shall be checked on site.


**Revisions**

Project	22 THE PARK, LONDON, NW11 7SU	
Project No	Scale	
203	1:100 @ A3	
Client	Mr W. Harrer	



Drawing title	EXISTING GROUND FLOOR	
Status	PLANNING	
Date	Drawn	Checked
11.12.2020	AB	AM
Drawing No	Rev	


203-EX-100

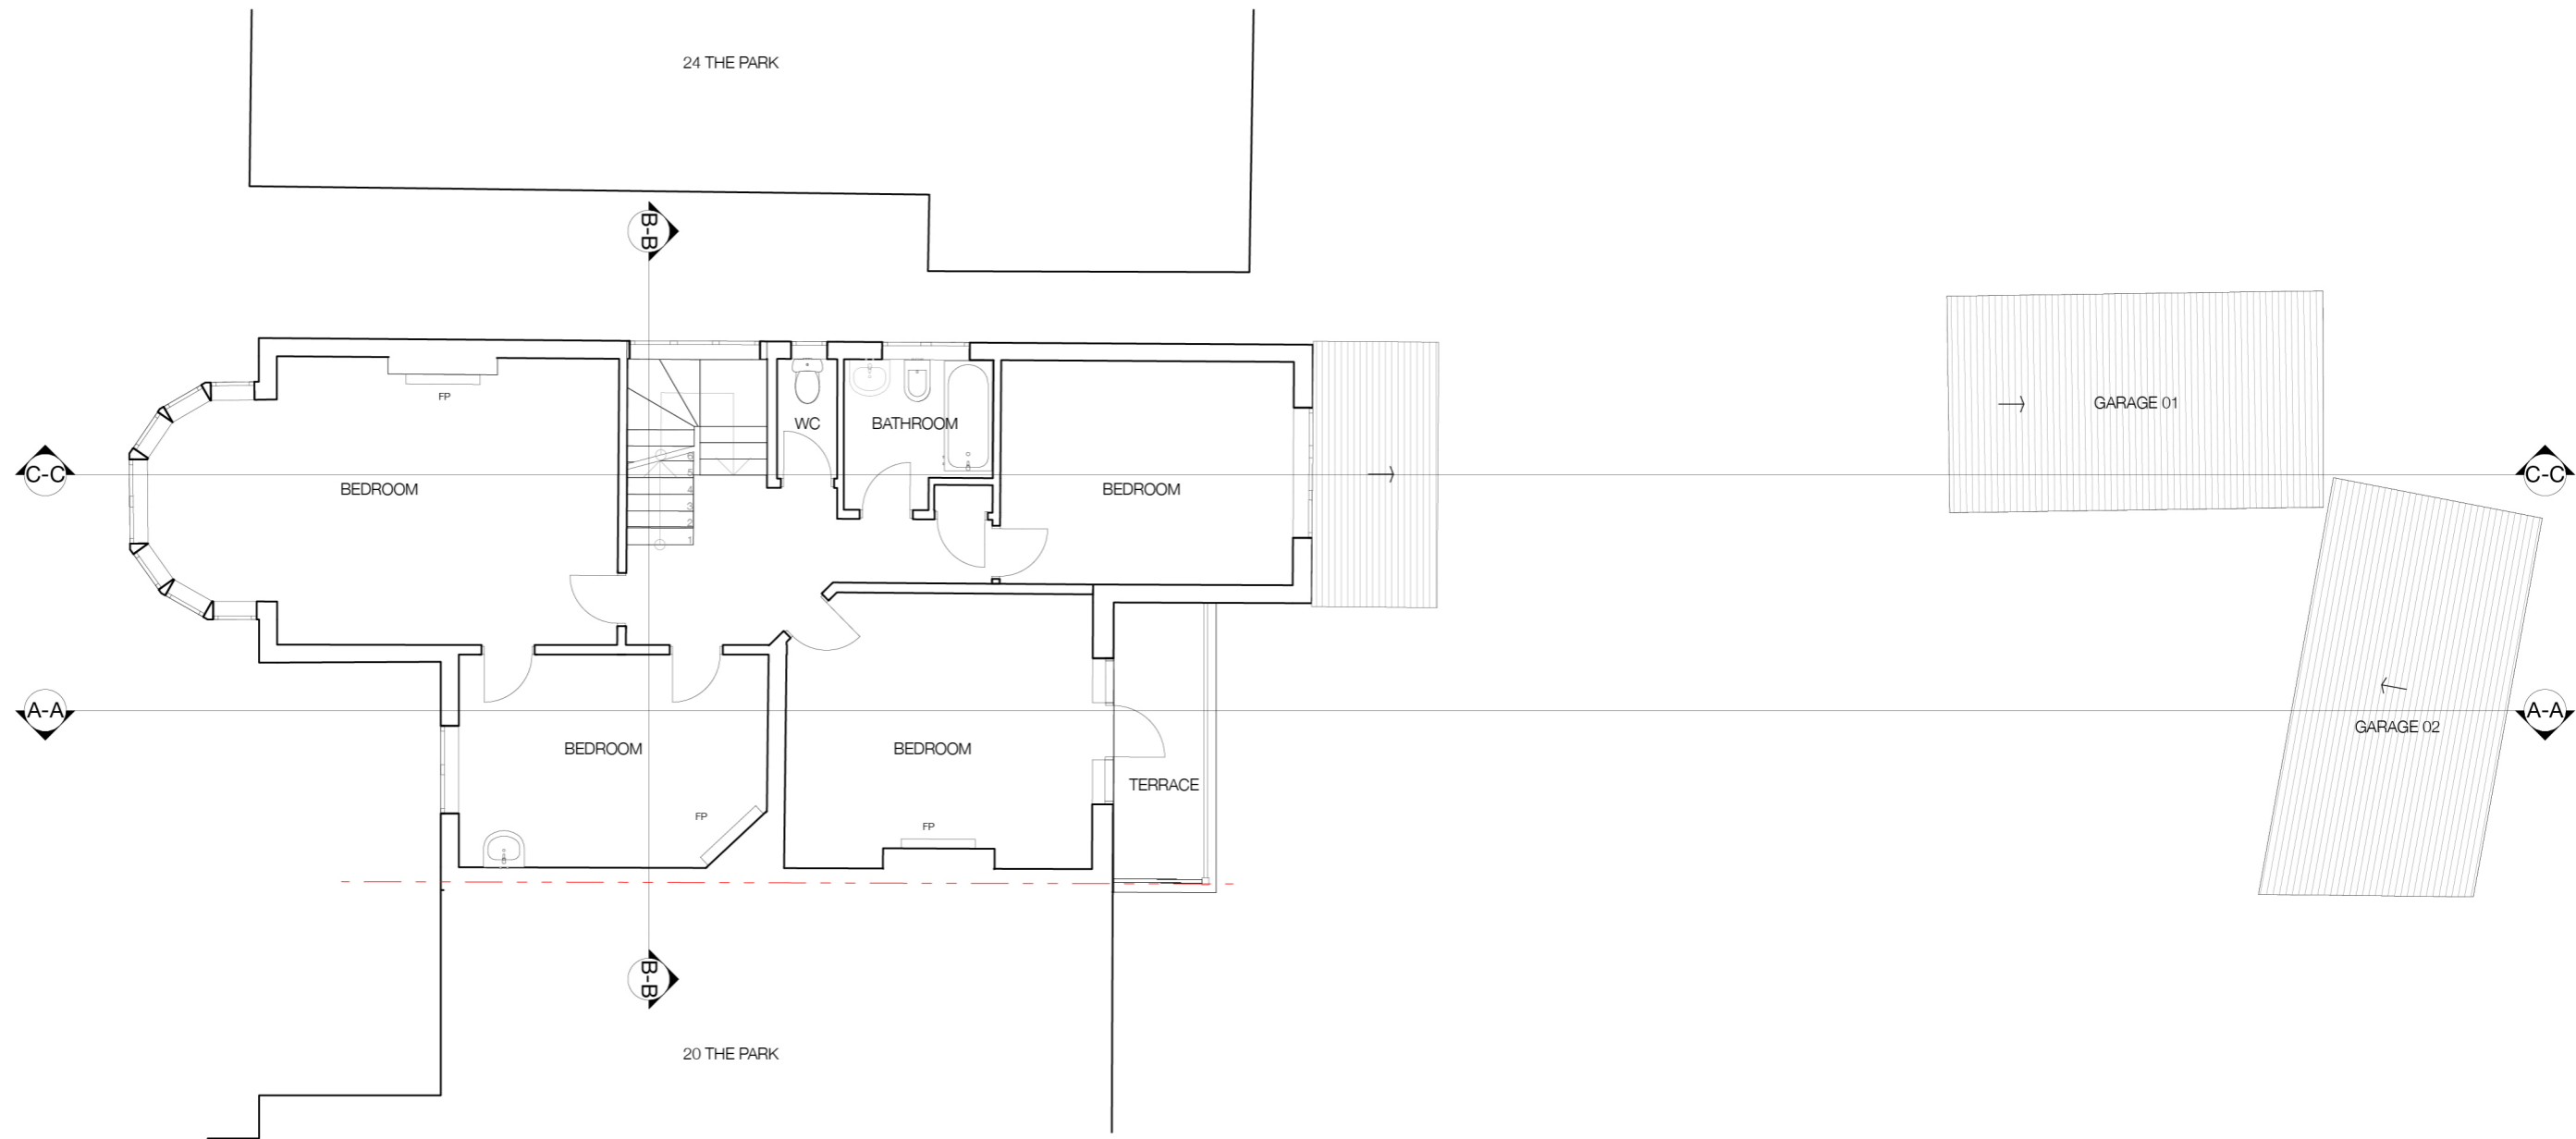

FIRST FLOOR PLAN AS EXISTING


SCALE 1:100 @ A3

GIA 90.50m<sup>2</sup>

 

**Alexander  
Martin  
Architects**

Unit 20 Carol St Workshops  
London NW1 0HT  
T. +44.0.20.3290.3540  
E. info@amarchitects.co.uk  
W. www.amarchitects.co.uk

 

© Alexander Martin Architects Limited. DO NOT SCALE. This drawing shall be read in conjunction with all associated project information including models, specifications, schedules & related construction documents. All dimensions shall be checked on site.


Revisions

Project	22 THE PARK, LONDON, NW11 7SU	
Project No	Scale	
203	1:100 @ A3	
Client	Mr W. Harrer	



Drawing title	EXISTING FIRST FLOOR	
Status	PLANNING	
Date	Drawn	Checked
11.12.2020	AB	AM
Drawing No	Rev	

203-EX-101

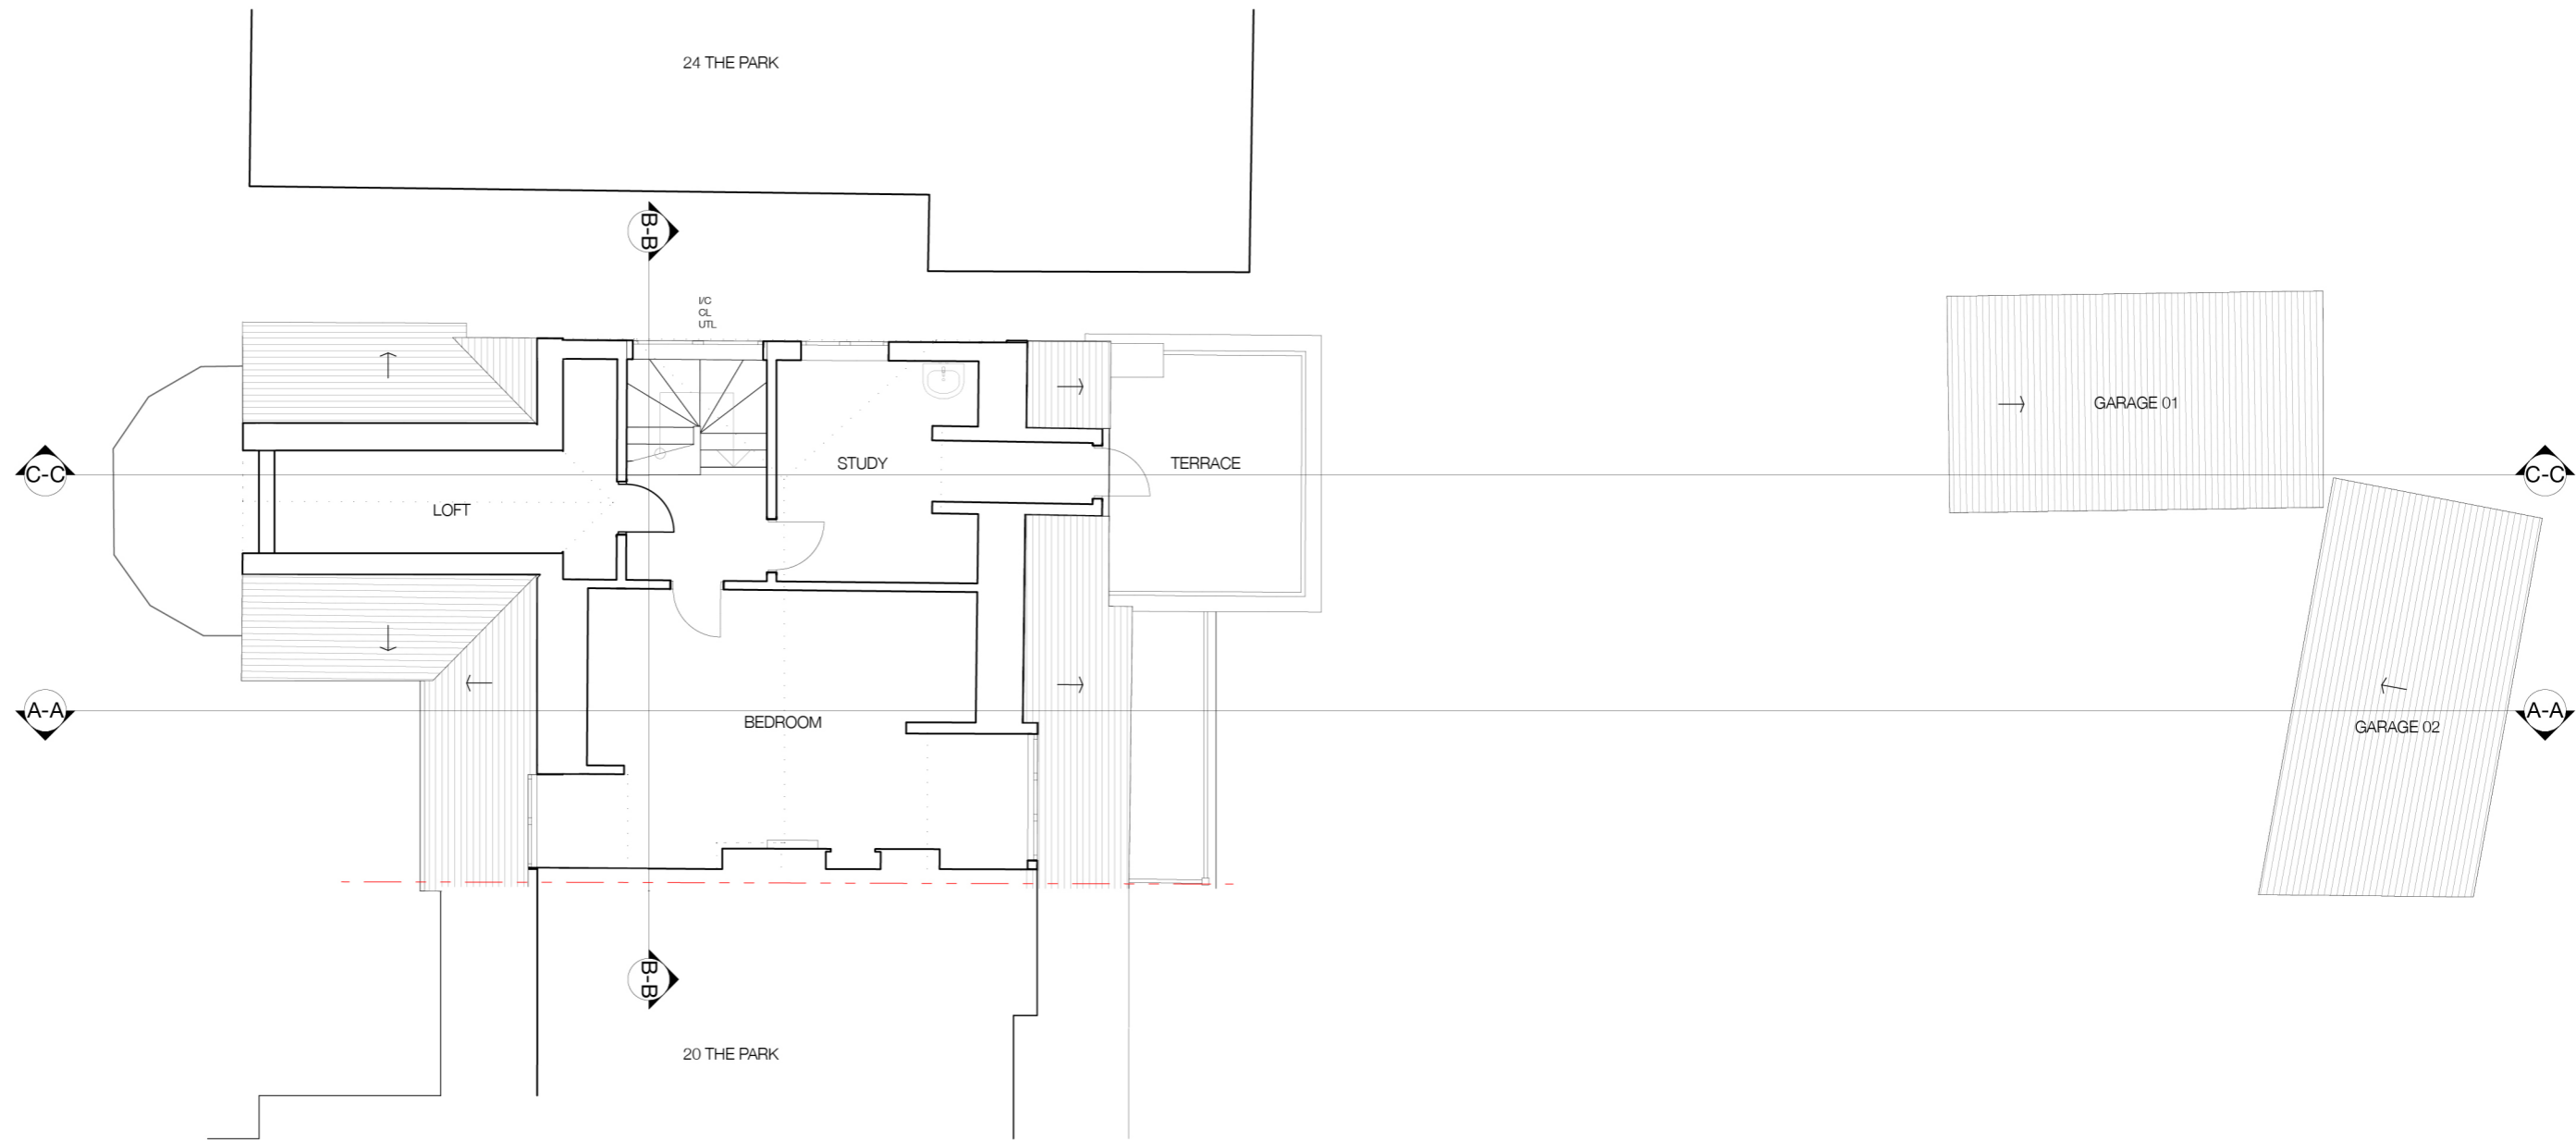

**SECOND FLOOR PLAN AS EXISTING**

SCALE 1:100 @ A3

GIA 56.50m<sup>2</sup>



**Alexander  
Martin  
Architects**

Unit 20 Carol St Workshops  
London NW1 0HT  
T. +44.0.20.3290.3540  
E. info@amarchitects.co.uk  
W. www.amarchitects.co.uk



© Alexander Martin Architects Limited. DO NOT SCALE. This drawing shall be read in conjunction with all associated project information including models, specifications, schedules & related construction documents. All dimensions shall be checked on site.


Revisions

Project		22 THE PARK, LONDON, NW11 7SU	
Project No	Scale		
203	1:100 @ A3		
Client		Mr W. Harrer	



Drawing title			EXISTING SECOND FLOOR		
Status			PLANNING		
Date	Drawn	Checked			
11.12.2020	AB	AM			
Drawing No		Rev			

203-EX-102

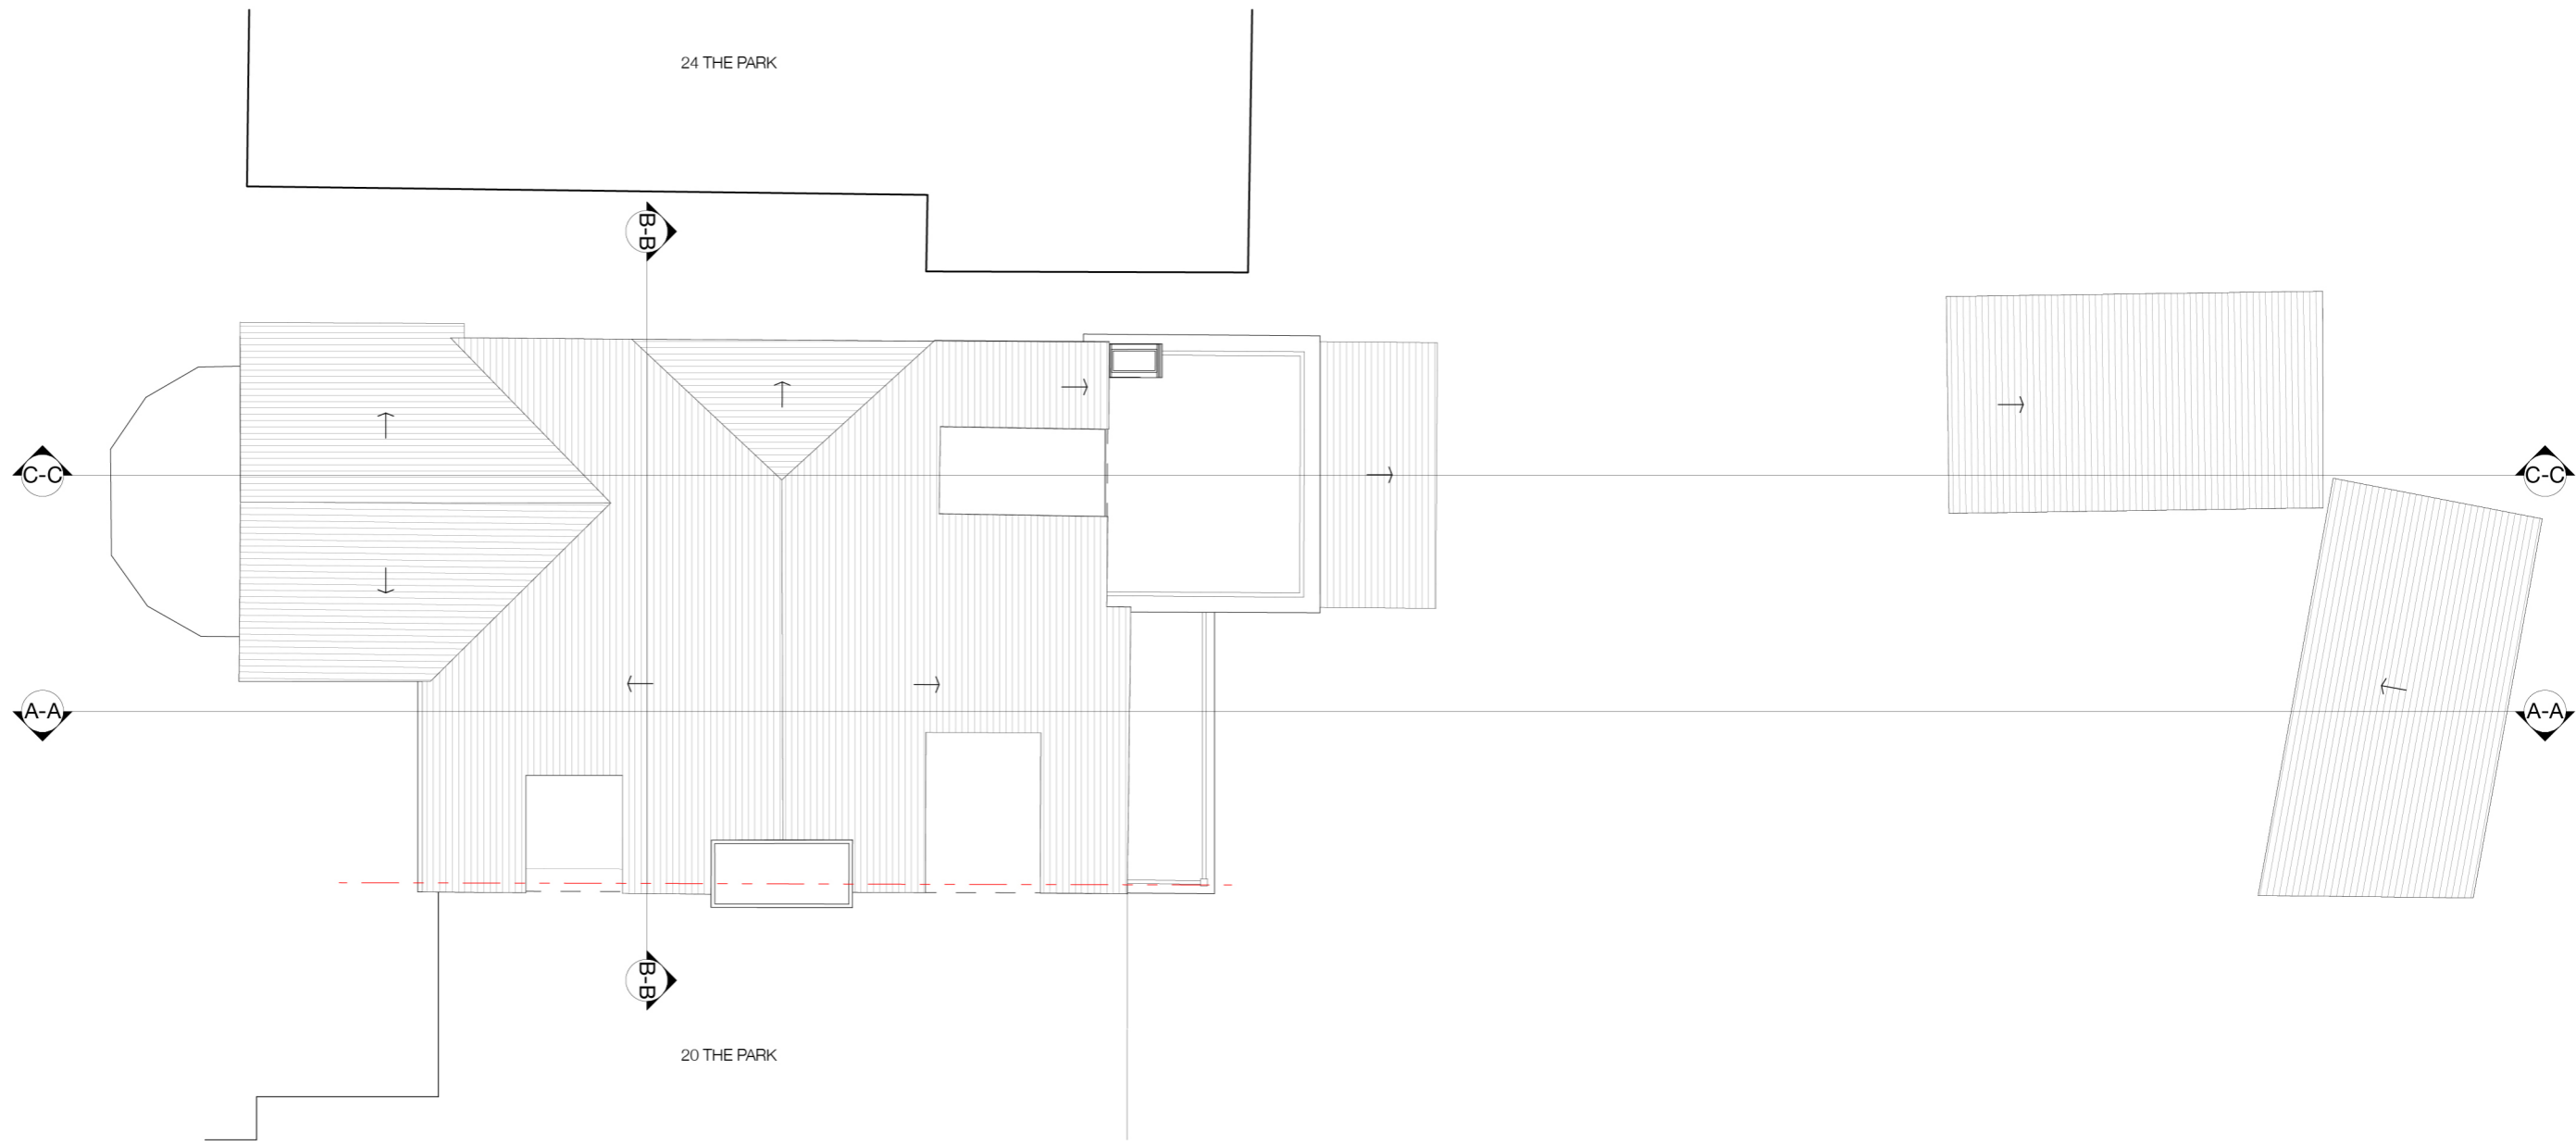

ROOF PLAN AS EXISTING  
SCALE 1:100 @ A3



**Alexander  
Martin  
Architects**

Unit 20 Carol St Workshops  
London NW1 0HT  
T. +44.0.20.3290.3540  
E. info@amarchitects.co.uk  
W. www.amarchitects.co.uk



© Alexander Martin Architects Limited. DO NOT SCALE. This drawing shall be read in conjunction with all associated project information including models, specifications, schedules & related construction documents. All dimensions shall be checked on site.


Revisions

Project	22 THE PARK, LONDON, NW11 7SU	
Project No	203	Scale
Client	Mr W. Harrer	1:100 @ A3



Drawing title		
EXISTING ROOF PLAN		
Status		
PLANNING		
Date	Drawn	Checked
11.12.2020	AB	AM
Drawing No	Rev	

203-EX-103

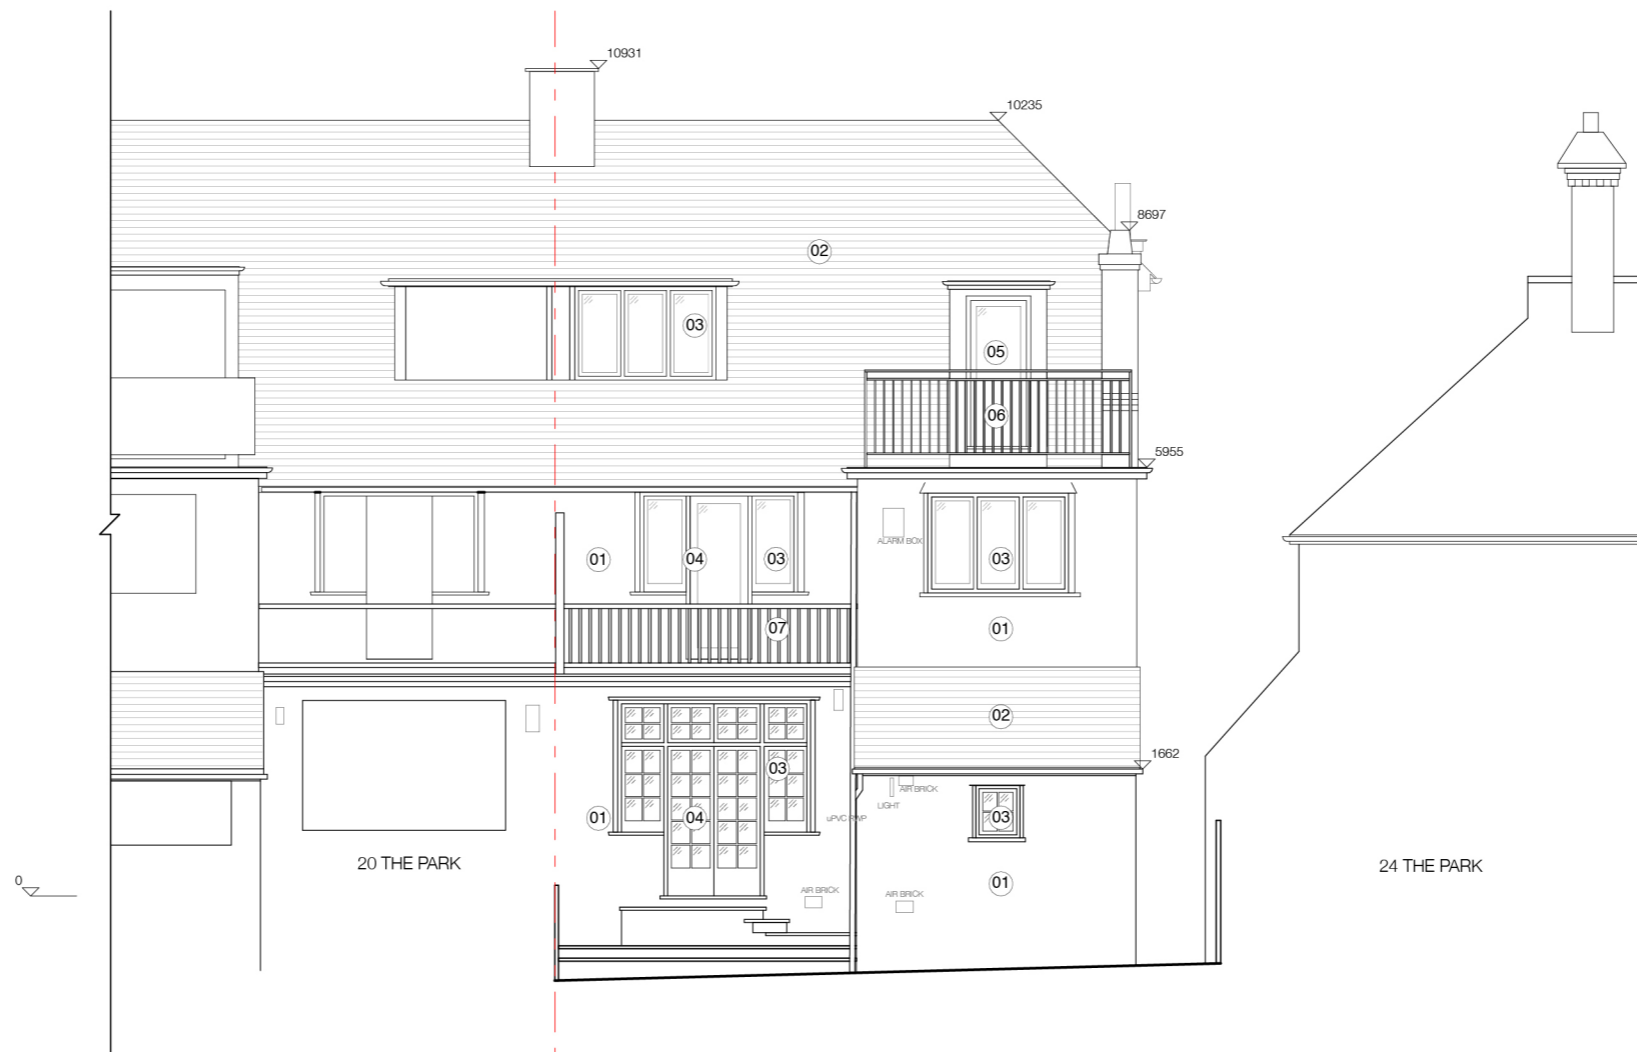

REAR ELEVATION AS EXISTING  
SCALE 1:100 @ A3



**KEY - EXISTING MATERIALS:**

- 01 White painted render
- 02 Roof tiles
- 03 White painted timber window
- 04 White painted timber door
- 05 White uPVC door
- 06 Metal railing
- 07 Timber railing

**Alexander  
Martin  
Architects**

Unit 20 Carol St Workshops  
London NW1 0HT  
T. +44.0.20.3290.3540  
E. info@amarchitects.co.uk  
W. www.amarchitects.co.uk



© Alexander Martin Architects Limited. DO NOT SCALE. This drawing shall be read in conjunction with all associated project information including models, specifications, schedules & related construction documents. All dimensions shall be checked on site.


Revisions

Project  
22 THE PARK, LONDON, NW11 7SU  
Project No 203 Scale 1:100 @ A3  
Client  
Mr W. Harrer



Drawing title  
EXISTING REAR ELEVATION  
Status  
PLANNING  
Date 11.12.2020 Drawn AB Checked AM  
Drawing No Rev

203-EX-200

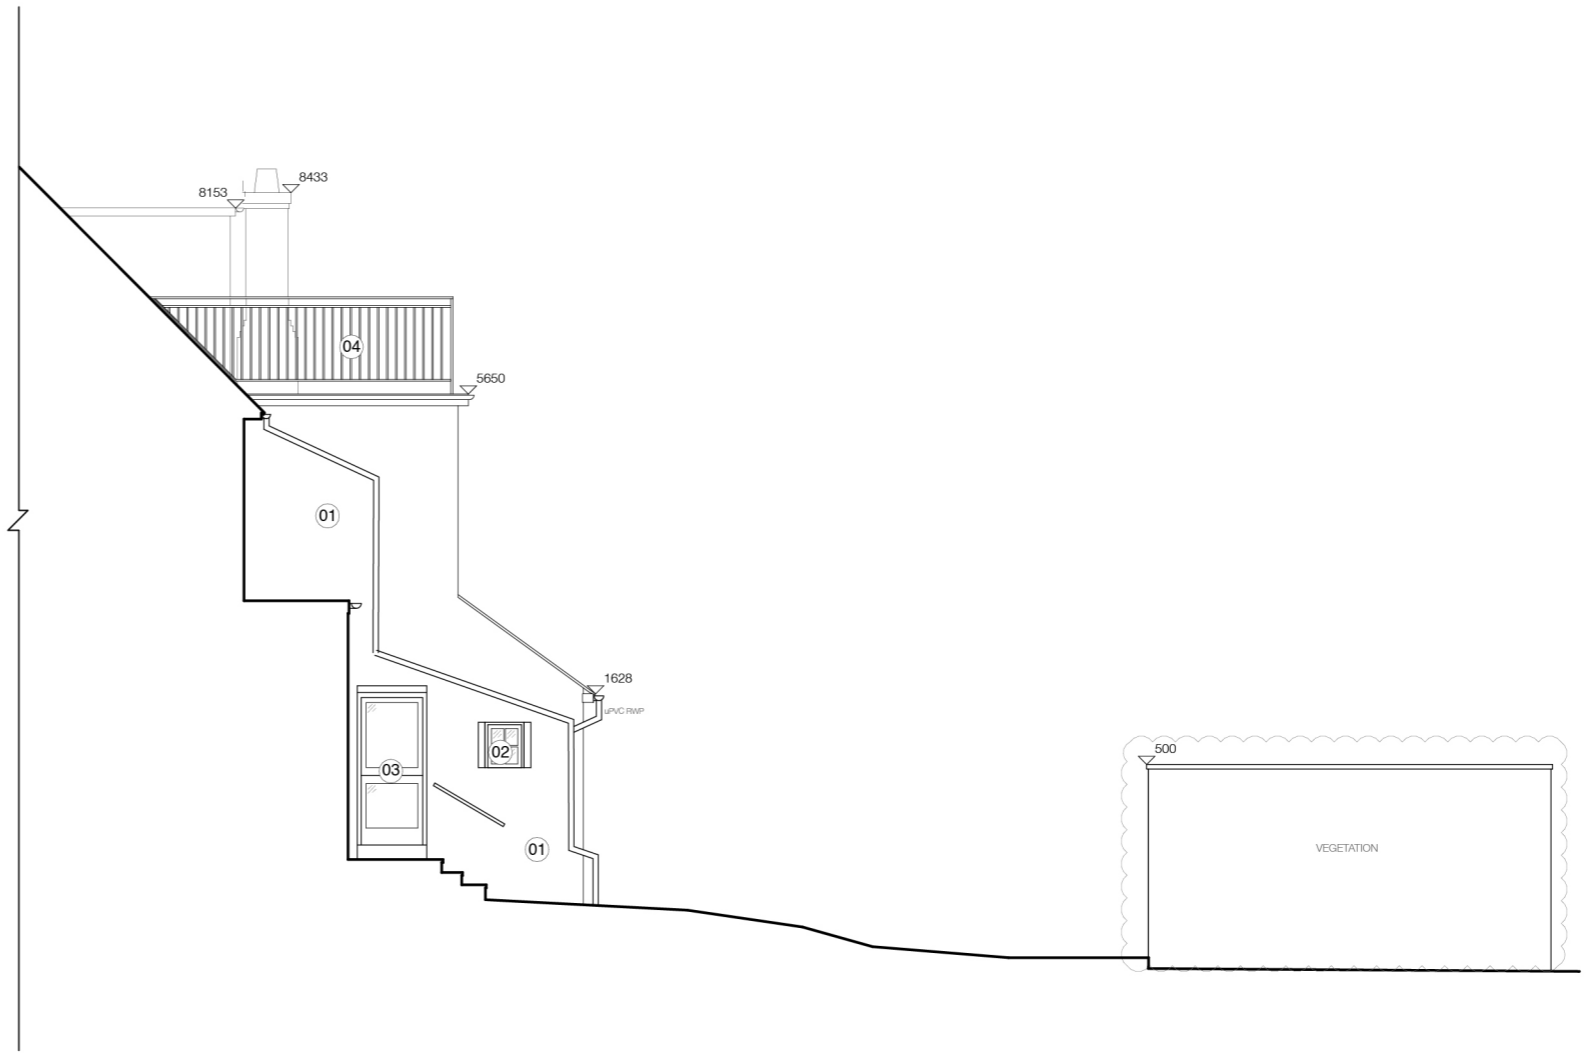

**EAST ELEVATION AS EXISTING**  
SCALE 1:100 @ A3



**KEY - EXISTING MATERIALS:**

- ① White painted render
- ② White painted timber window
- ③ White painted timber door
- ④ Metal railing

**Alexander  
Martin  
Architects**

Unit 20 Carol St Workshops  
London NW1 0HT  
T. +44.0.20.3290.3540  
E. info@amarchitects.co.uk  
W. www.amarchitects.co.uk



© Alexander Martin Architects Limited. DO NOT SCALE. This drawing shall be read in conjunction with all associated project information including models, specifications, schedules & related construction documents. All dimensions shall be checked on site.


**Revisions**

Project	
22 THE PARK, LONDON, NW11 7SU	
Project No	Scale
203	1:100 @ A3
Client	
Mr W. Harrer	




Drawing title		
EXISTING SIDE ELEVATION (EAST)		
Status		
PLANNING		
Date	Drawn	Checked
11.12.2020	AB	AM
Drawing No	Rev	

203-EX-201

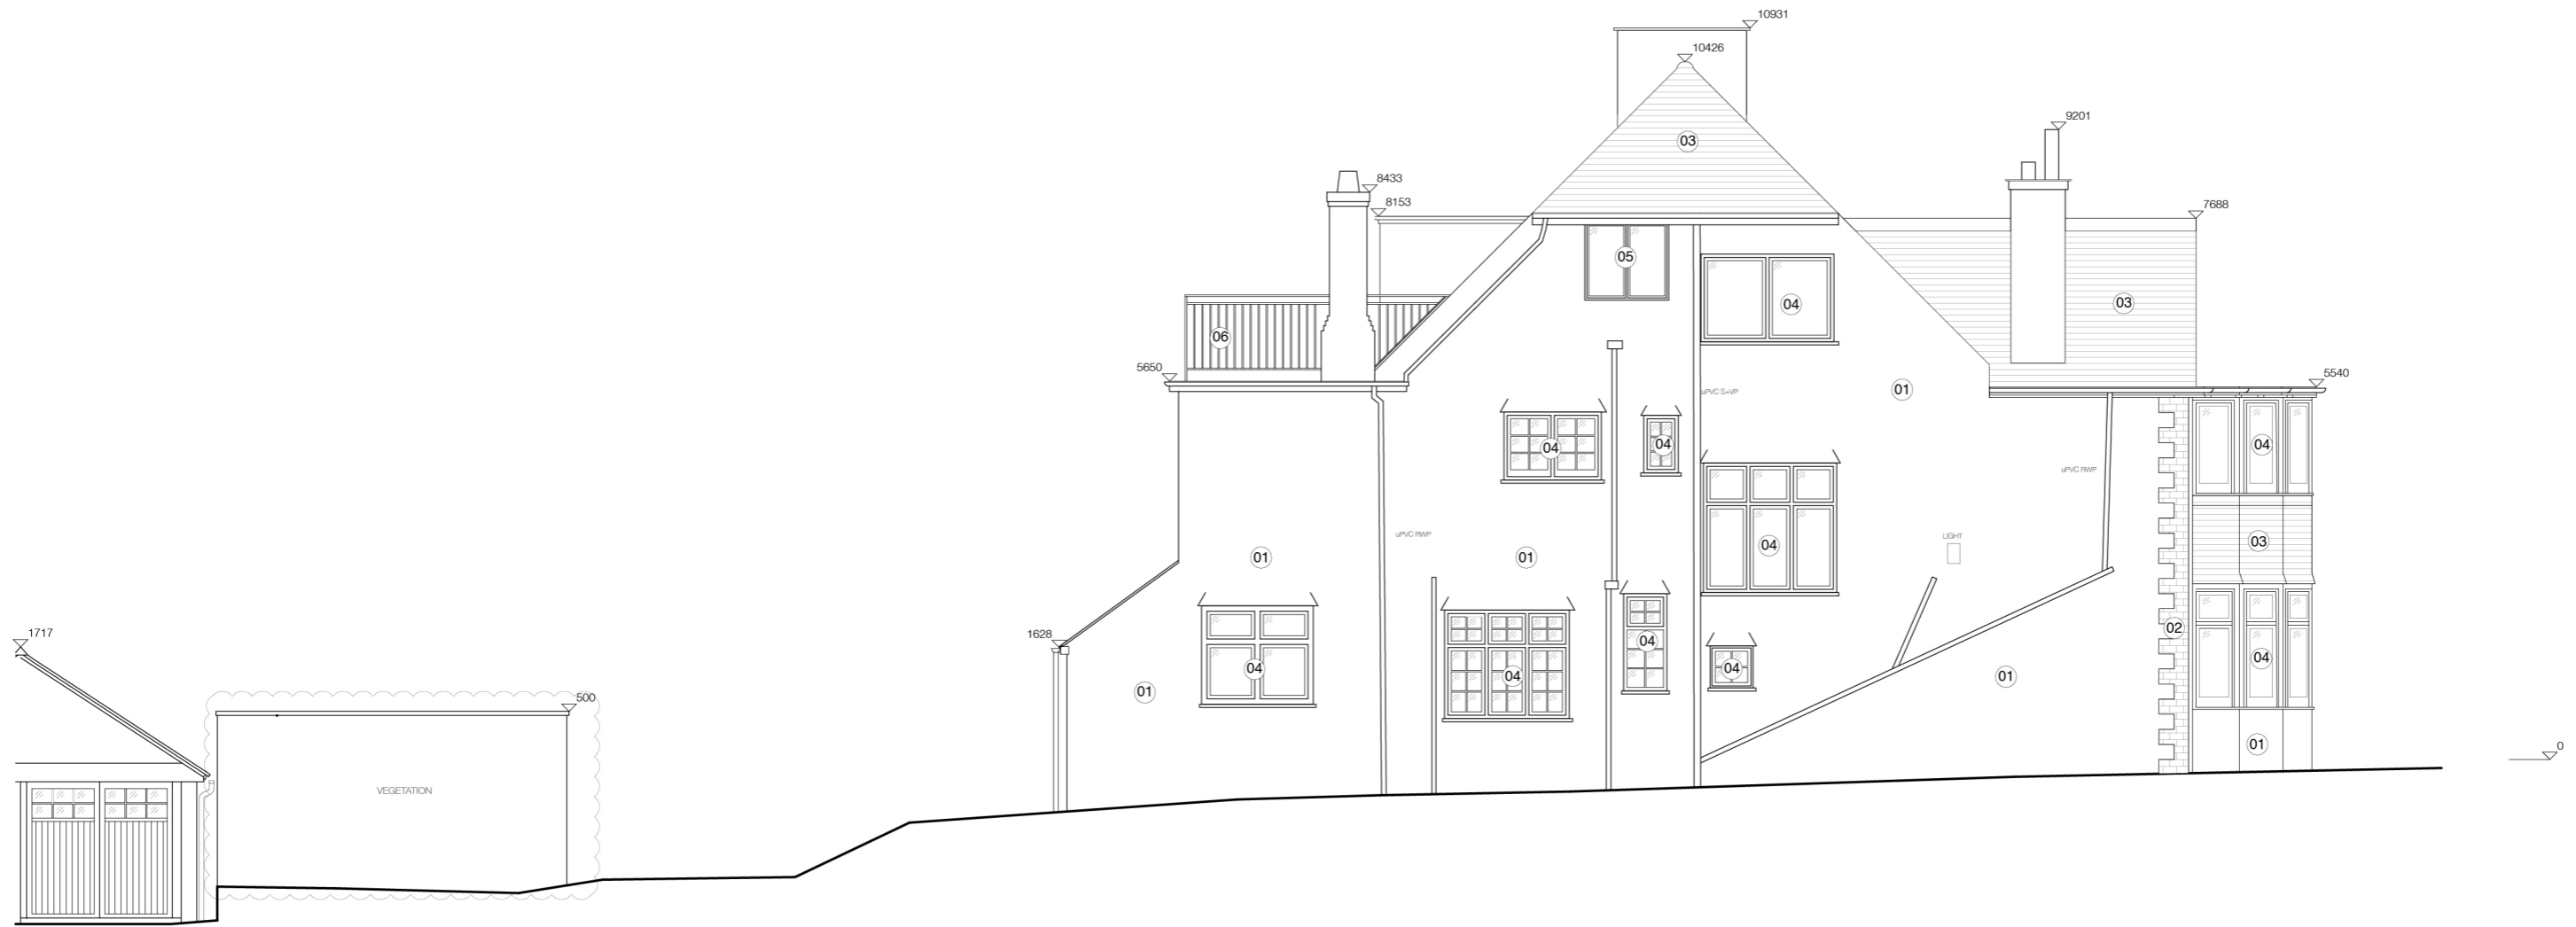

WEST ELEVATION AS EXISTING  
SCALE 1:100 @ A3

 

**KEY - EXISTING MATERIALS:**

- 01 White painted render
- 02 Red brick
- 03 Roof tiles/tile cladding
- 04 White painted timber window
- 05 Metal framed window
- 06 Metal railing

**Alexander  
Martin  
Architects**

Unit 20 Carol St Workshops  
London NW1 0HT  
T. +44.0.20.3290.3540  
E. info@amarchitects.co.uk  
W. www.amarchitects.co.uk



© Alexander Martin Architects Limited. DO NOT SCALE. This drawing shall be read in conjunction with all associated project information including models, specifications, schedules & related construction documents. All dimensions shall be checked on site.


Revisions

Project	22 THE PARK, LONDON, NW11 7SU	
Project No	203	
Client	Mr W. Harrer	
Scale	1:100 @ A3	




Drawing title	EXISTING SIDE ELEVATION (WEST)	
Status	PLANNING	
Date	Drawn	Checked
11.12.2020	AB	AM
Drawing No	Rev	

203-EX-202

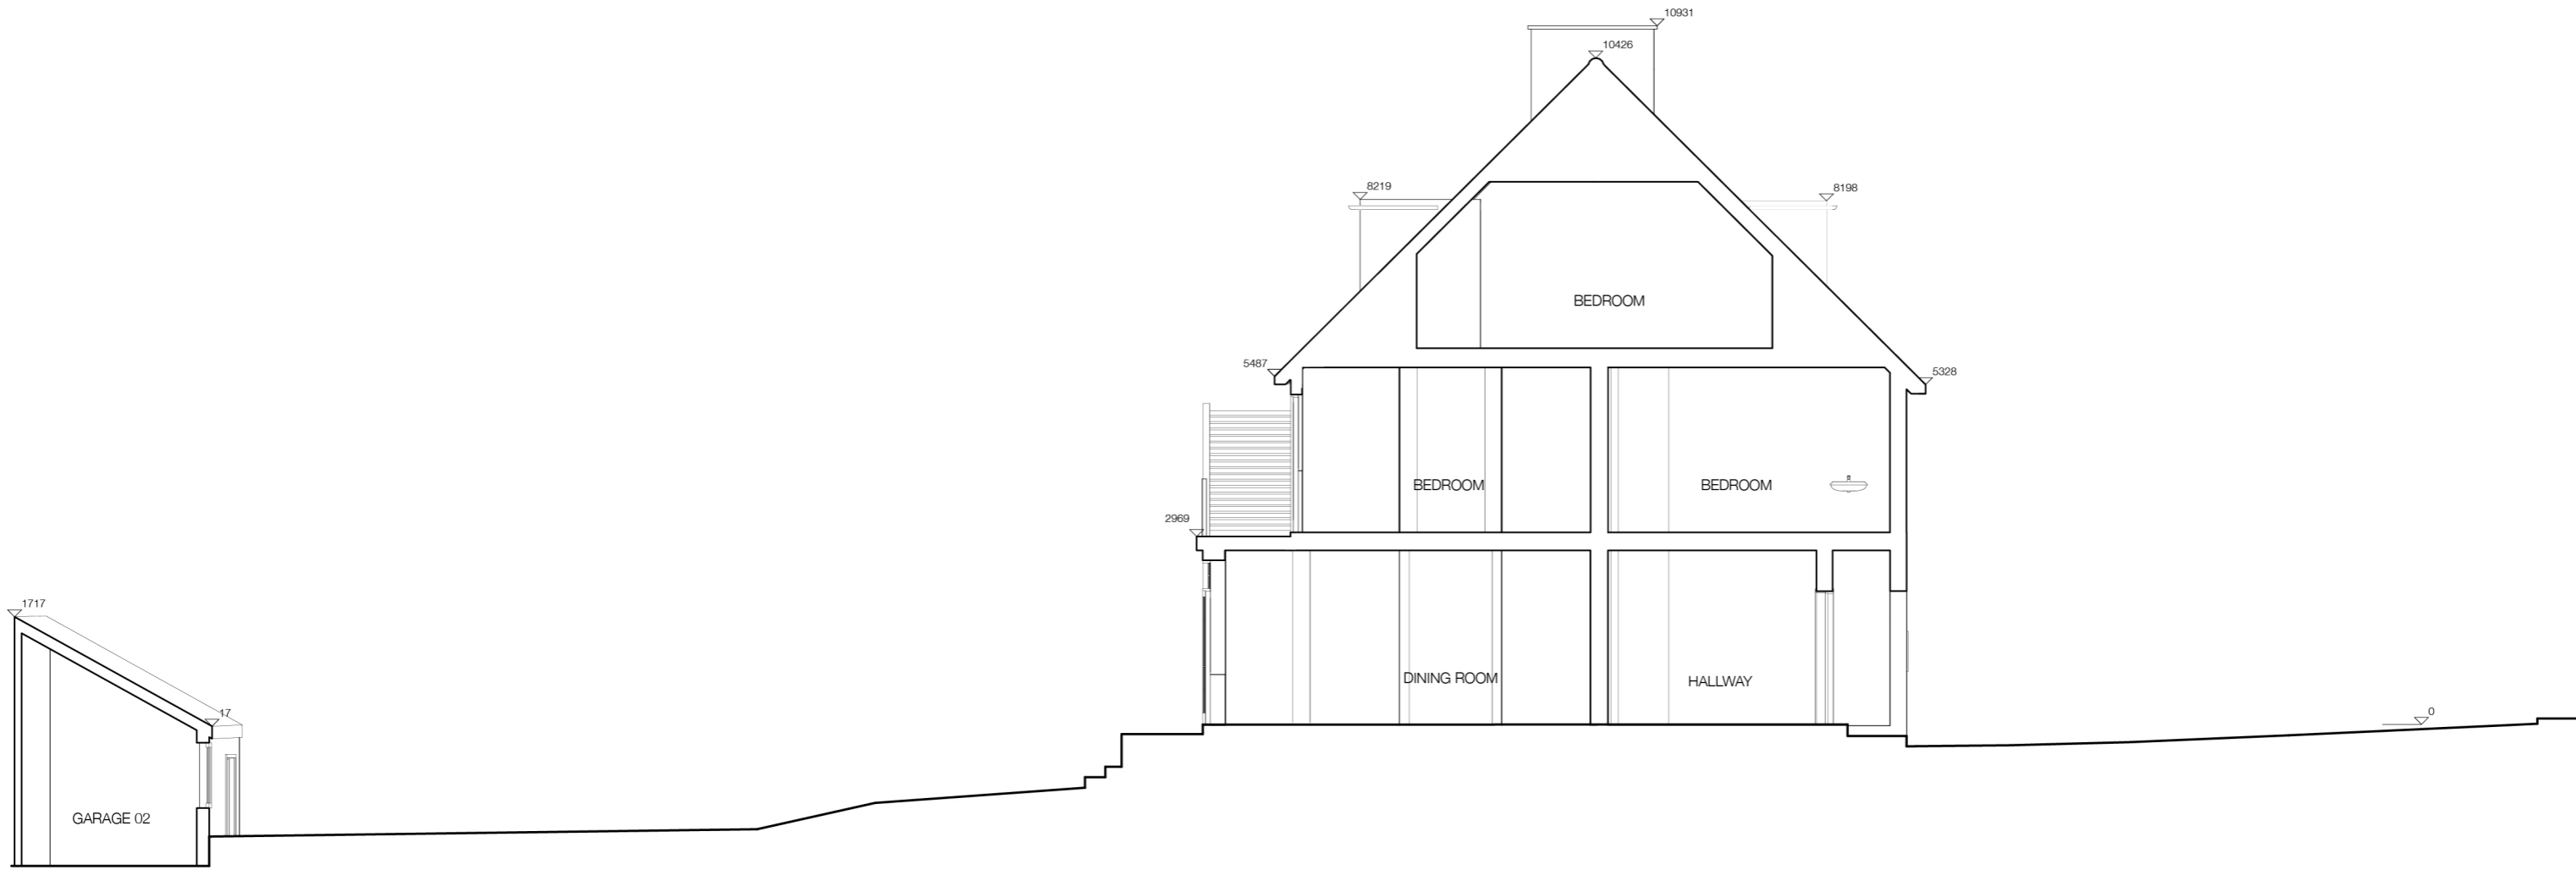

SECTION A-A AS EXISTING  
SCALE 1:100 @ A3

 

Alexander  
Martin  
Architects

Unit 20 Carol St Workshops  
London NW1 0HT  
T. +44.0.20.3290.3540  
E. info@amarchitects.co.uk  
W. www.amarchitects.co.uk



© Alexander Martin Architects Limited. DO NOT SCALE. This drawing shall be read in conjunction with all associated project information including models, specifications, schedules & related construction documents. All dimensions shall be checked on site.


Revisions

Project  
22 THE PARK, LONDON, NW11 7SU  
Project No  
203  
Client  
Mr W. Harrer  
Scale  
1:100 @ A3



Drawing title  
EXISTING SECTION A-A  
Status  
PLANNING  
Date  
11.12.2020  
Drawing No  
203-EX-300  
Drawn  
AB  
Checked  
AM  
Rev



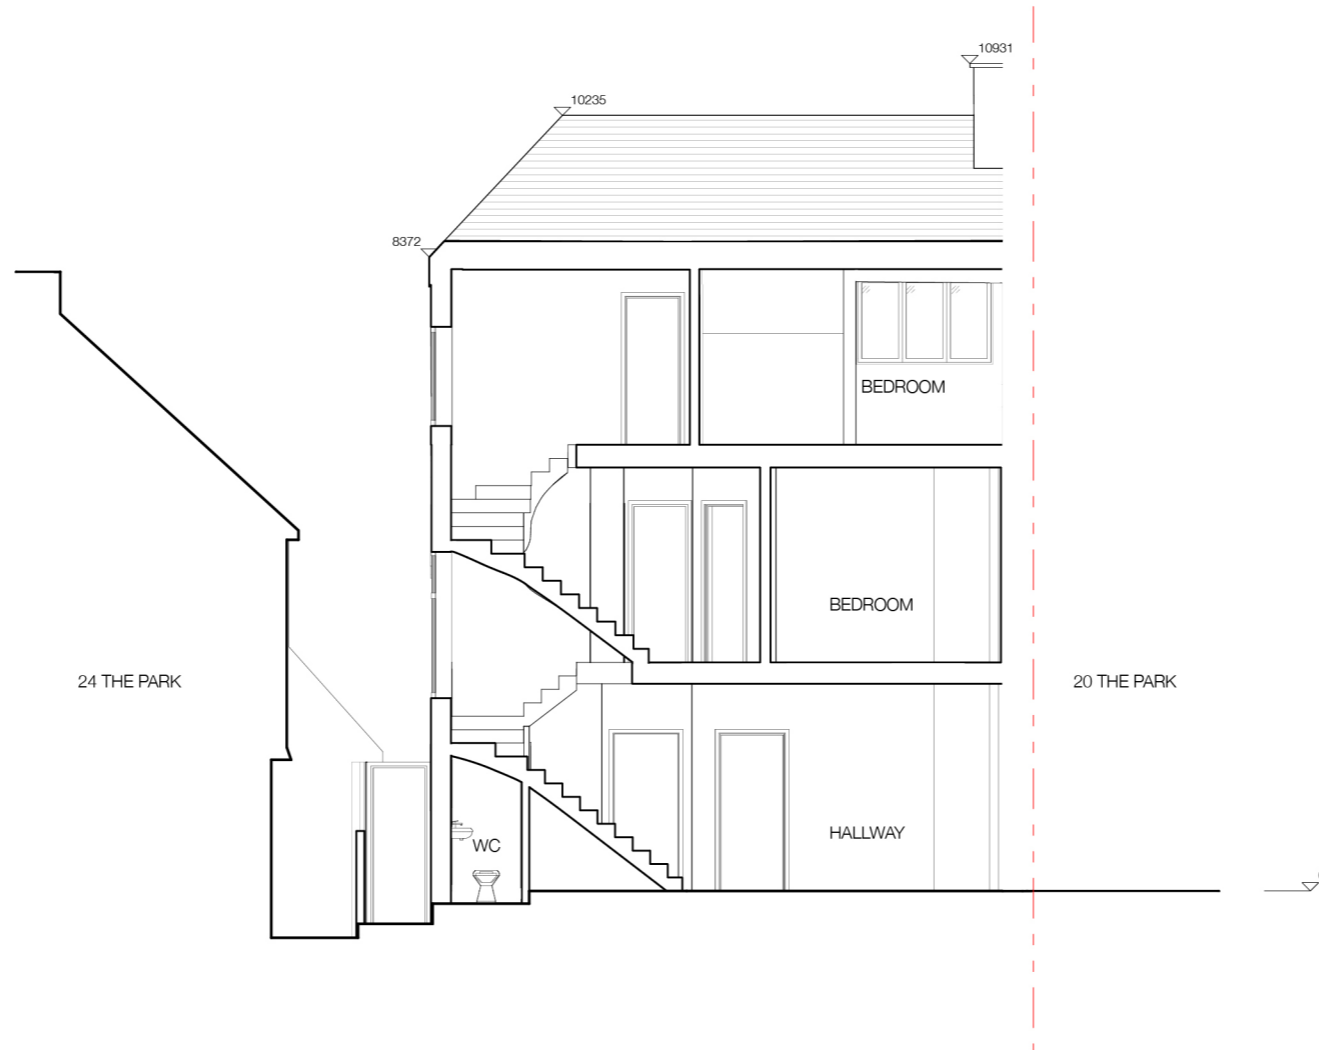


SECTION B-B AS EXISTING  
SCALE 1:100 @ A3



Alexander  
Martin  
Architects

Unit 20 Carol St Workshops  
London NW1 0HT  
T. +44.0.20.3290.3540  
E. info@amarchitects.co.uk  
W. www.amarchitects.co.uk

 

© Alexander Martin Architects Limited. DO NOT SCALE. This drawing shall be read in conjunction with all associated project information including models, specifications, schedules & related construction documents. All dimensions shall be checked on site.

Revisions

Project	22 THE PARK, LONDON, NW11 7SU	
Project No	Scale	
203	1:100 @ A3	
Client	Mr W. Harrer	



Drawing title	EXISTING SECTION B-B	
Status	PLANNING	
Date	Drawn	Checked
11.12.2020	AB	AM
Drawing No	Rev	

203-EX-301



SECTION C-C AS EXISTING  
SCALE 1:100 @ A3



Alexander  
Martin  
Architects

Unit 20 Carol St Workshops  
London NW1 0HT  
T. +44.0.20.3290.3540  
E. info@amarchitects.co.uk  
W. www.amarchitects.co.uk



© Alexander Martin Architects Limited. DO NOT SCALE. This drawing shall be read in conjunction with all associated project information including models, specifications, schedules & related construction documents. All dimensions shall be checked on site.

Revisions

Project  
22 THE PARK, LONDON, NW11 7SU  
Project No  
203  
Client  
Mr W. Harrer

Scale  
1:100 @ A3



Drawing title  
EXISTING SECTION C-C  
Status  
PLANNING  
Date  
11.12.2020  
Drawing No  
203-AP-302

Drawn  
AB  
Checked  
AM  
Rev