


Ordnance Survey, (c) Crown Copyright 2020. All rights reserved. Licence number 100022432

# S I T E P L A N

Scale 1:500

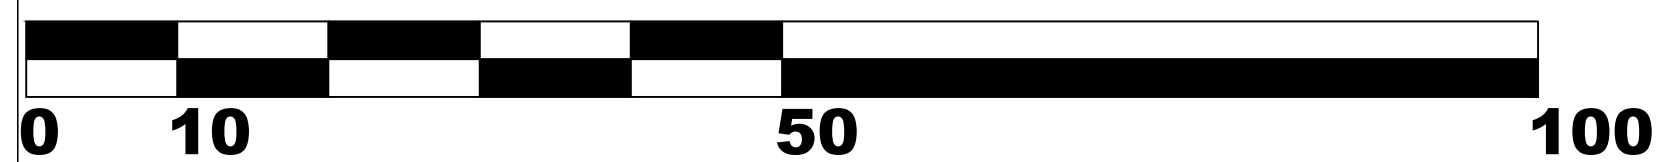

NOTES		
NOS	REVISIONS	DATES
-	-	-

DRAWING TITLE:  
**Proposed Site Plan**

Project: **Proposed Extension to,  
2 Cedar Close  
Kingston Vale  
SW15 3SD.**

Client: **Mr Hathal Al-Zewani**

DRAWN BY: **A.O.A**

CHECKED BY: **A.O.A**

DATE: **Dec, 2020**      SCALE: **1 / 500@A1**

DRAWING NO.: **AL/001/02**      Rev: **-**

--