


PROPOSED FIRST FLOOR PLAN Scale 1:50

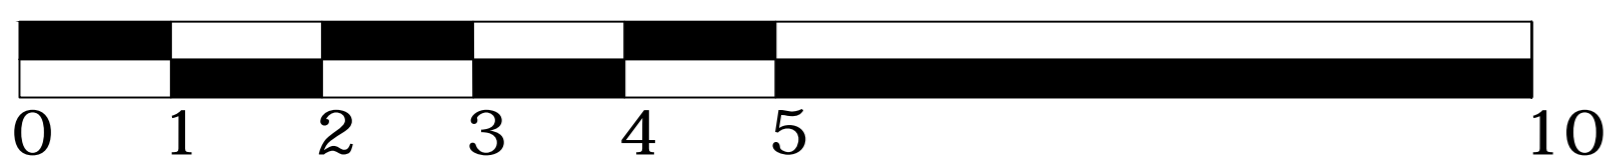

NOTES		
NOS	REVISIONS	DATES
A	Dimensions added to Summer house roof	23/12/20

DRAWING TITLE:
Proposed First Plan

Project: **Proposed Extension to, 2 Cedar Close Kingston Vale SW15 3SD.**
Client: **Mr Hathal Al-Zewani**

DRAWN BY: **A .O. A**

CHECKED BY: **A .O. A**

DATE: **Dev, 2020** SCALE: **1 / 50@A1**

DRAWING NO.: **AL/001/07** Rev: **A**

--	--