



Existing Roof Plan

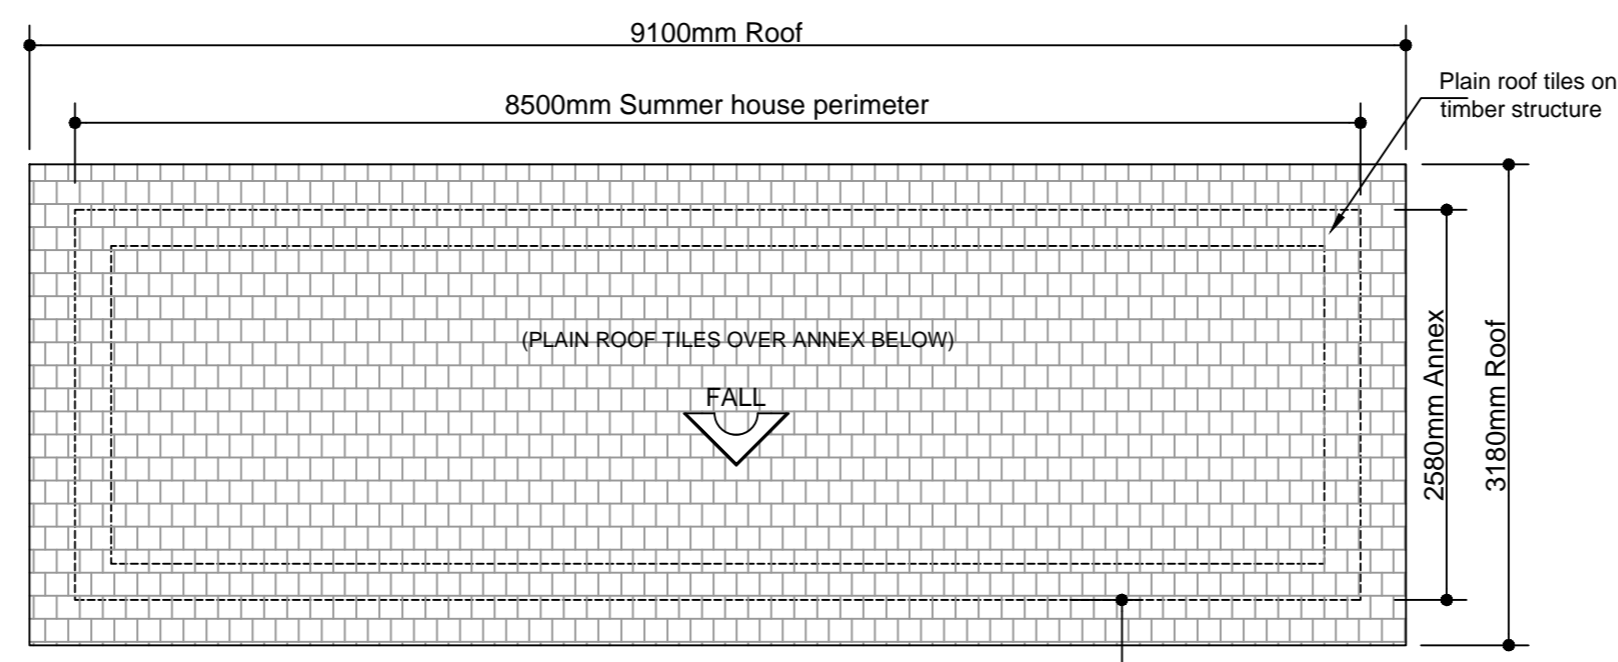


Proposed Roof Plan _ summer house

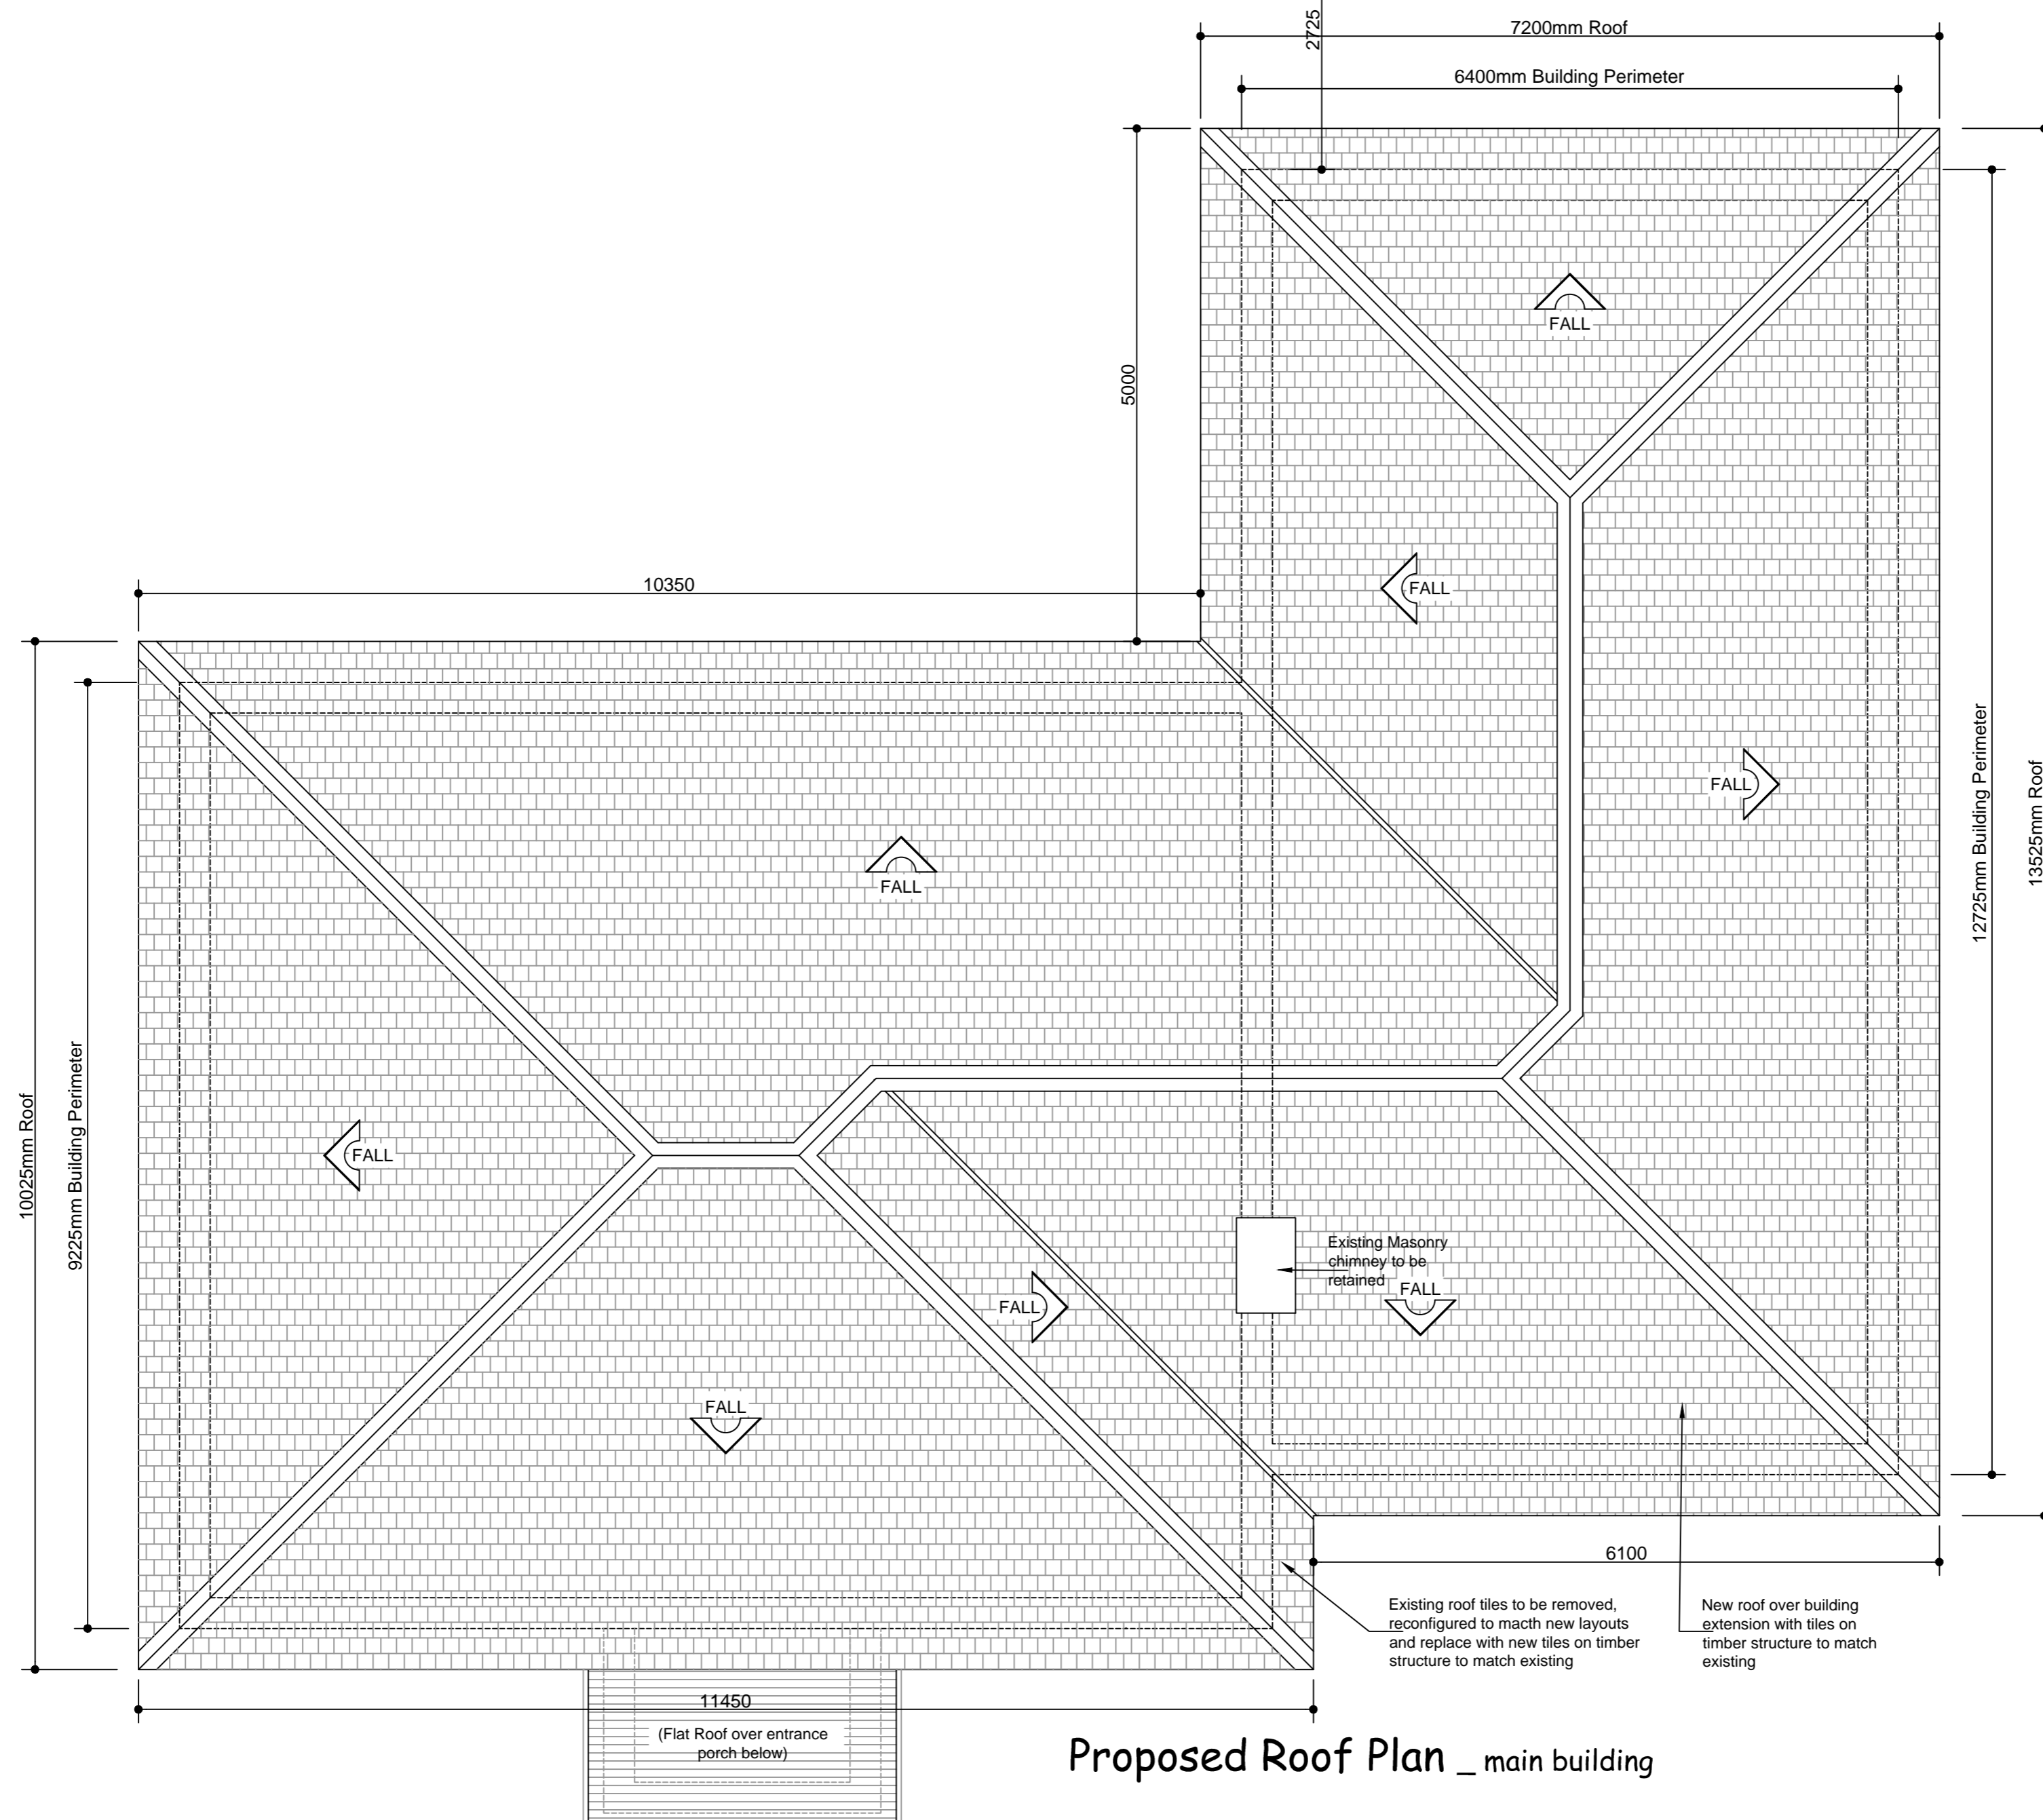

Proposed Roof Plan _ main building

EXISTING & PROPOSED ROOF PLANS scale 1:50

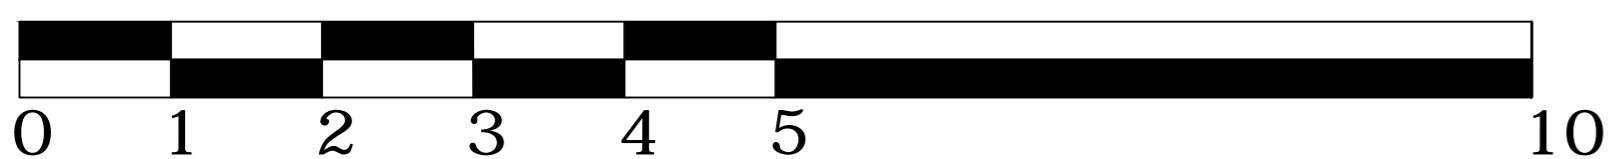

NOTES		
NOS	REVISIONS	DATES
-	-	-

DRAWING TITLE:
Existing & Proposed Roof Plans

Project: **Proposed Extension to, 2 Cedar Close Kingston Vale SW15 3SD.**

Client: **Mr Hathal Al-Zewani**

DRAWN BY: **A .O. A**

CHECKED BY: **A .O. A**

DATE: **Dec, 2020** SCALE: **1 / 50@A1**

DRAWING NO.: **AL/001/10** Rev: **-**