
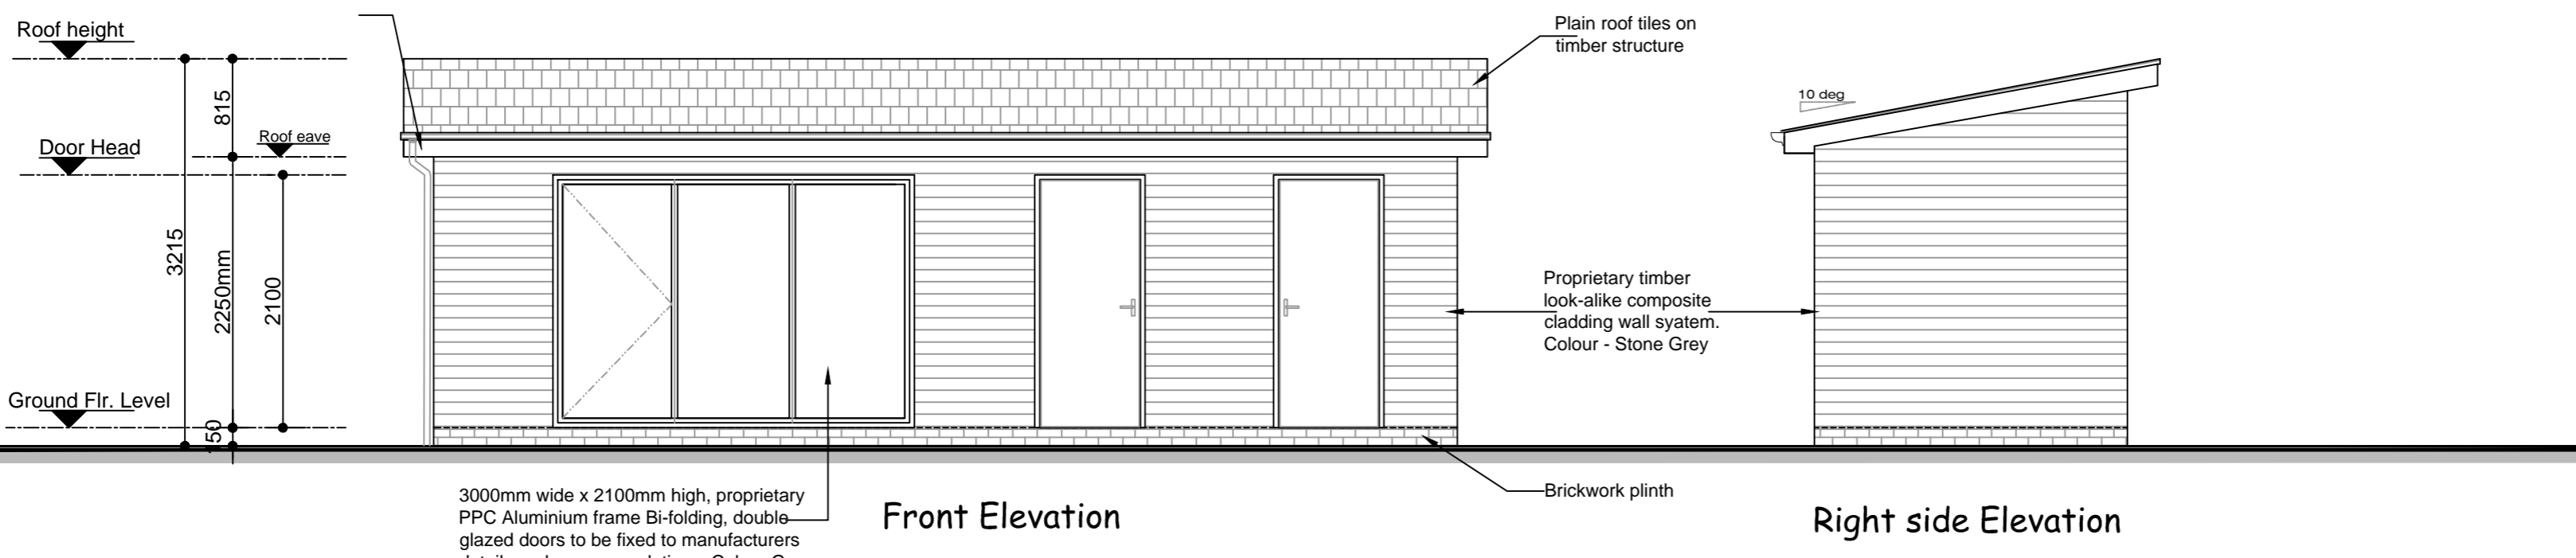



Left side Elevation

Back Elevation

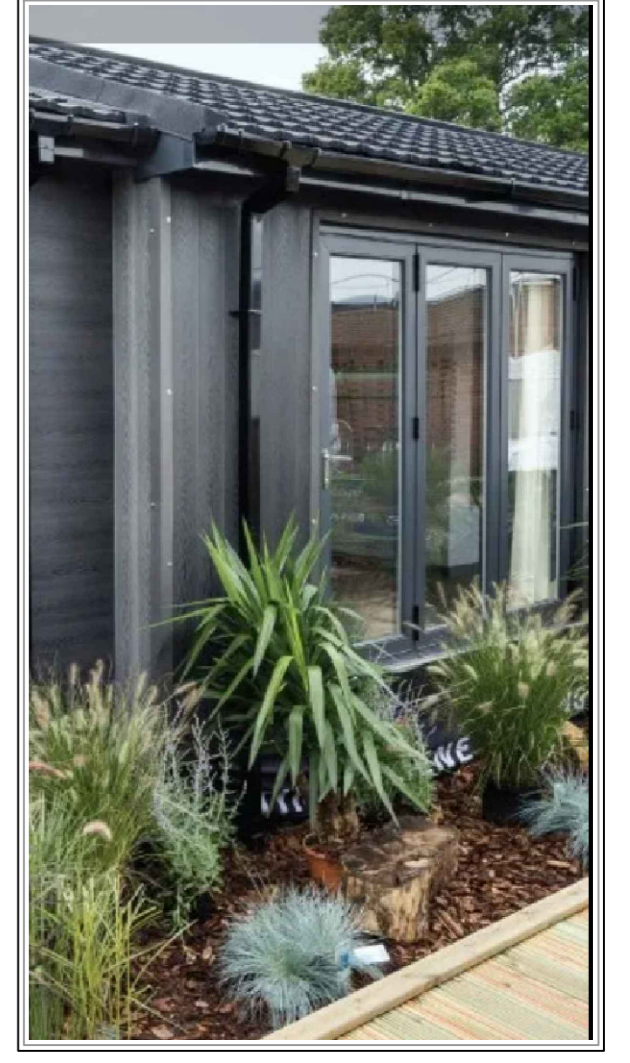

Front Elevation

Right side Elevation

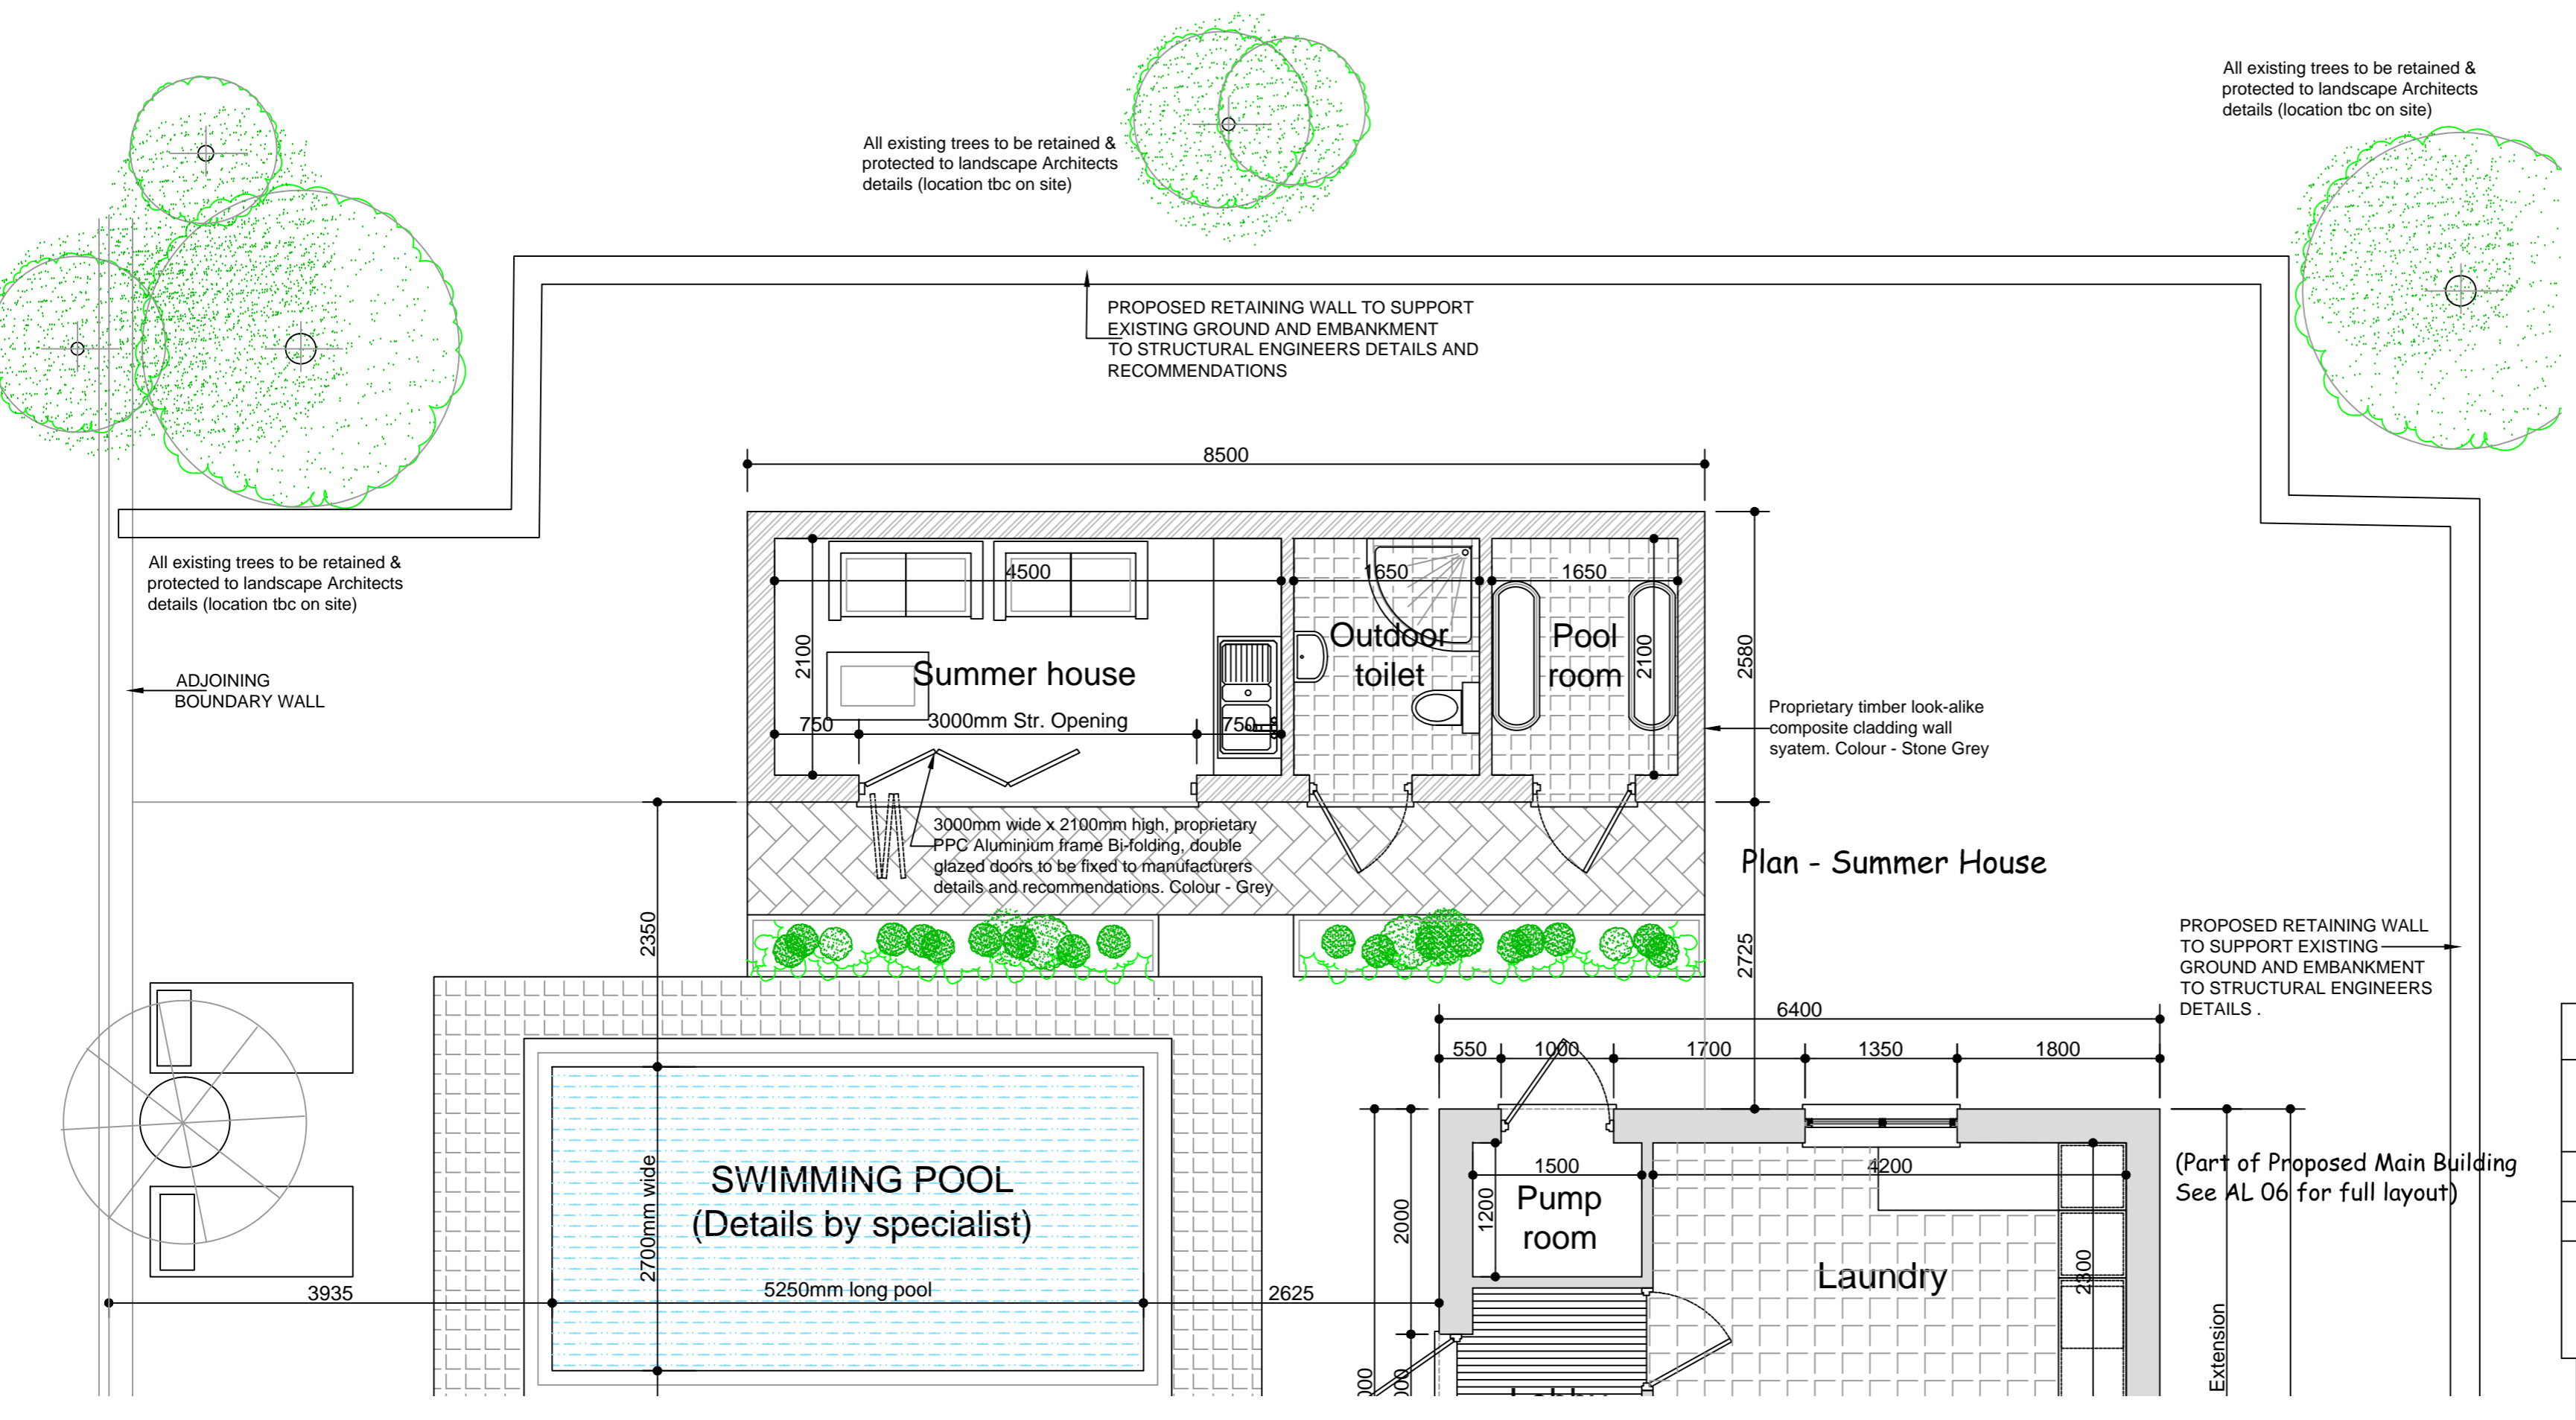


Plan - Summer House

SWIMMING POOL  
(Details by specialist)

# PROPOSED ANNEX (Summer House) \_Plan & Elevations

Scale 1:50

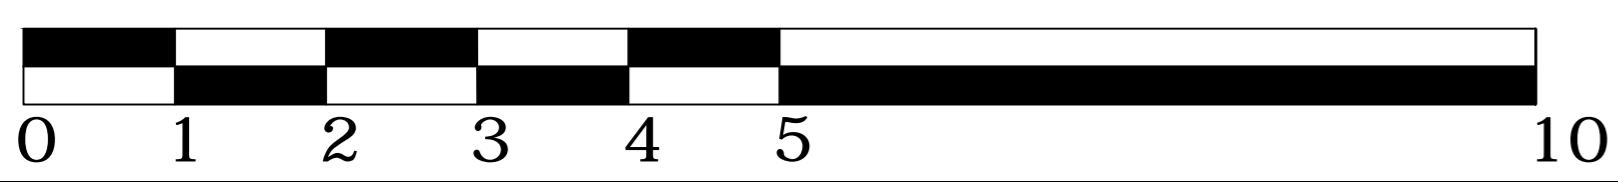

NOTES		
NOS	REVISIONS	DATES
A	Other Elevations added as requested by Planners	23/12/20

DRAWING TITLE:  
**Proposed Summer House**

Project: **Proposed Extension to, 2 Cedar Close Kingston Vale SW15 3SD.**

Client: **Mr Hathal Al-Zewani**

DRAWN BY: **A .O. A**

CHECKED BY: **A .O. A**

DATE: **Dec, 2020** SCALE: **1 / 50@A1**

DRAWING NO.: **AL/001/09** Rev: **A**