


Existing First Floor Plan

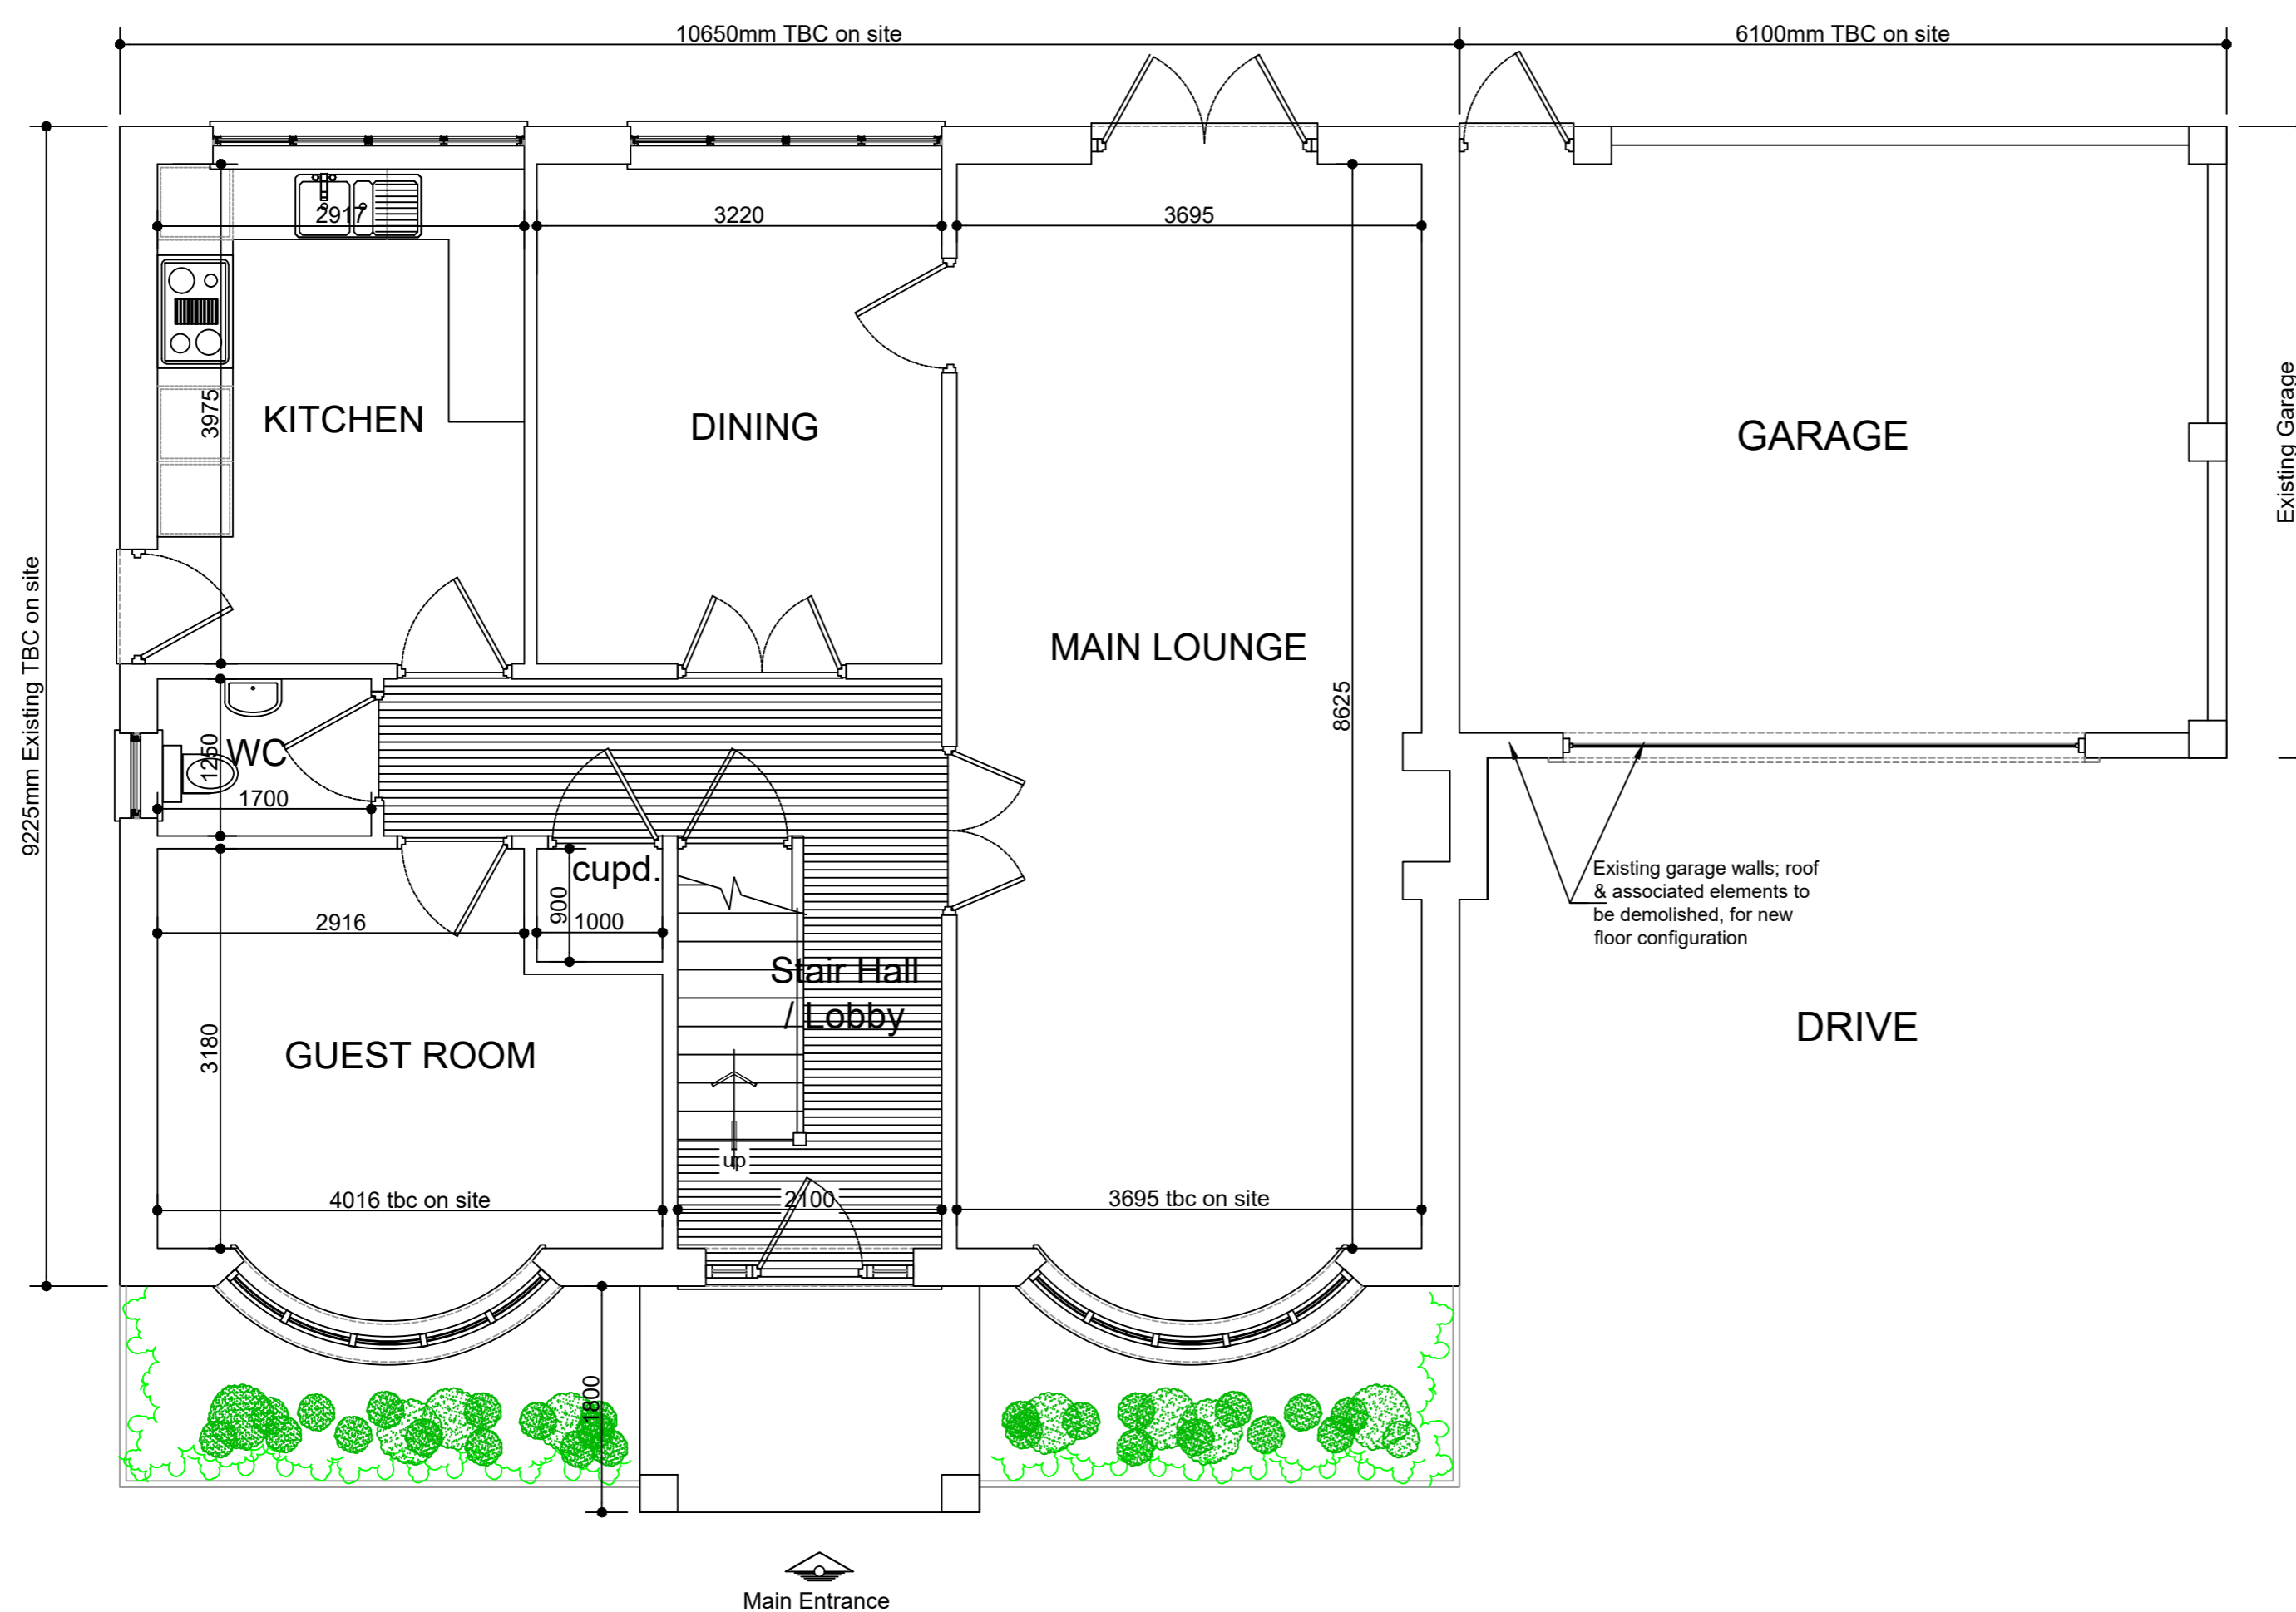

Existing Ground Floor Plan

EXISTING FLOOR PLANS Scale 1:50

NOTES		
NOS	REVISIONS	DATES
-	-	-

DRAWING TITLE:
Existing Floor Plans

Project: Proposed Extension to,
2 Cedar Close
Kingston Vale
SW15 3SD.
Client: Mr Hathal Al-Zewani

DRAWN BY: A .O. A

CHECKED BY: A .O. A

DATE: Dec, 2020 SCALE: 1 / 50@A1

DRAWING NO.: AL/001/04 Rev: -

--	--

