



Front Elevation (North East)



Right Side Elevation (North West)

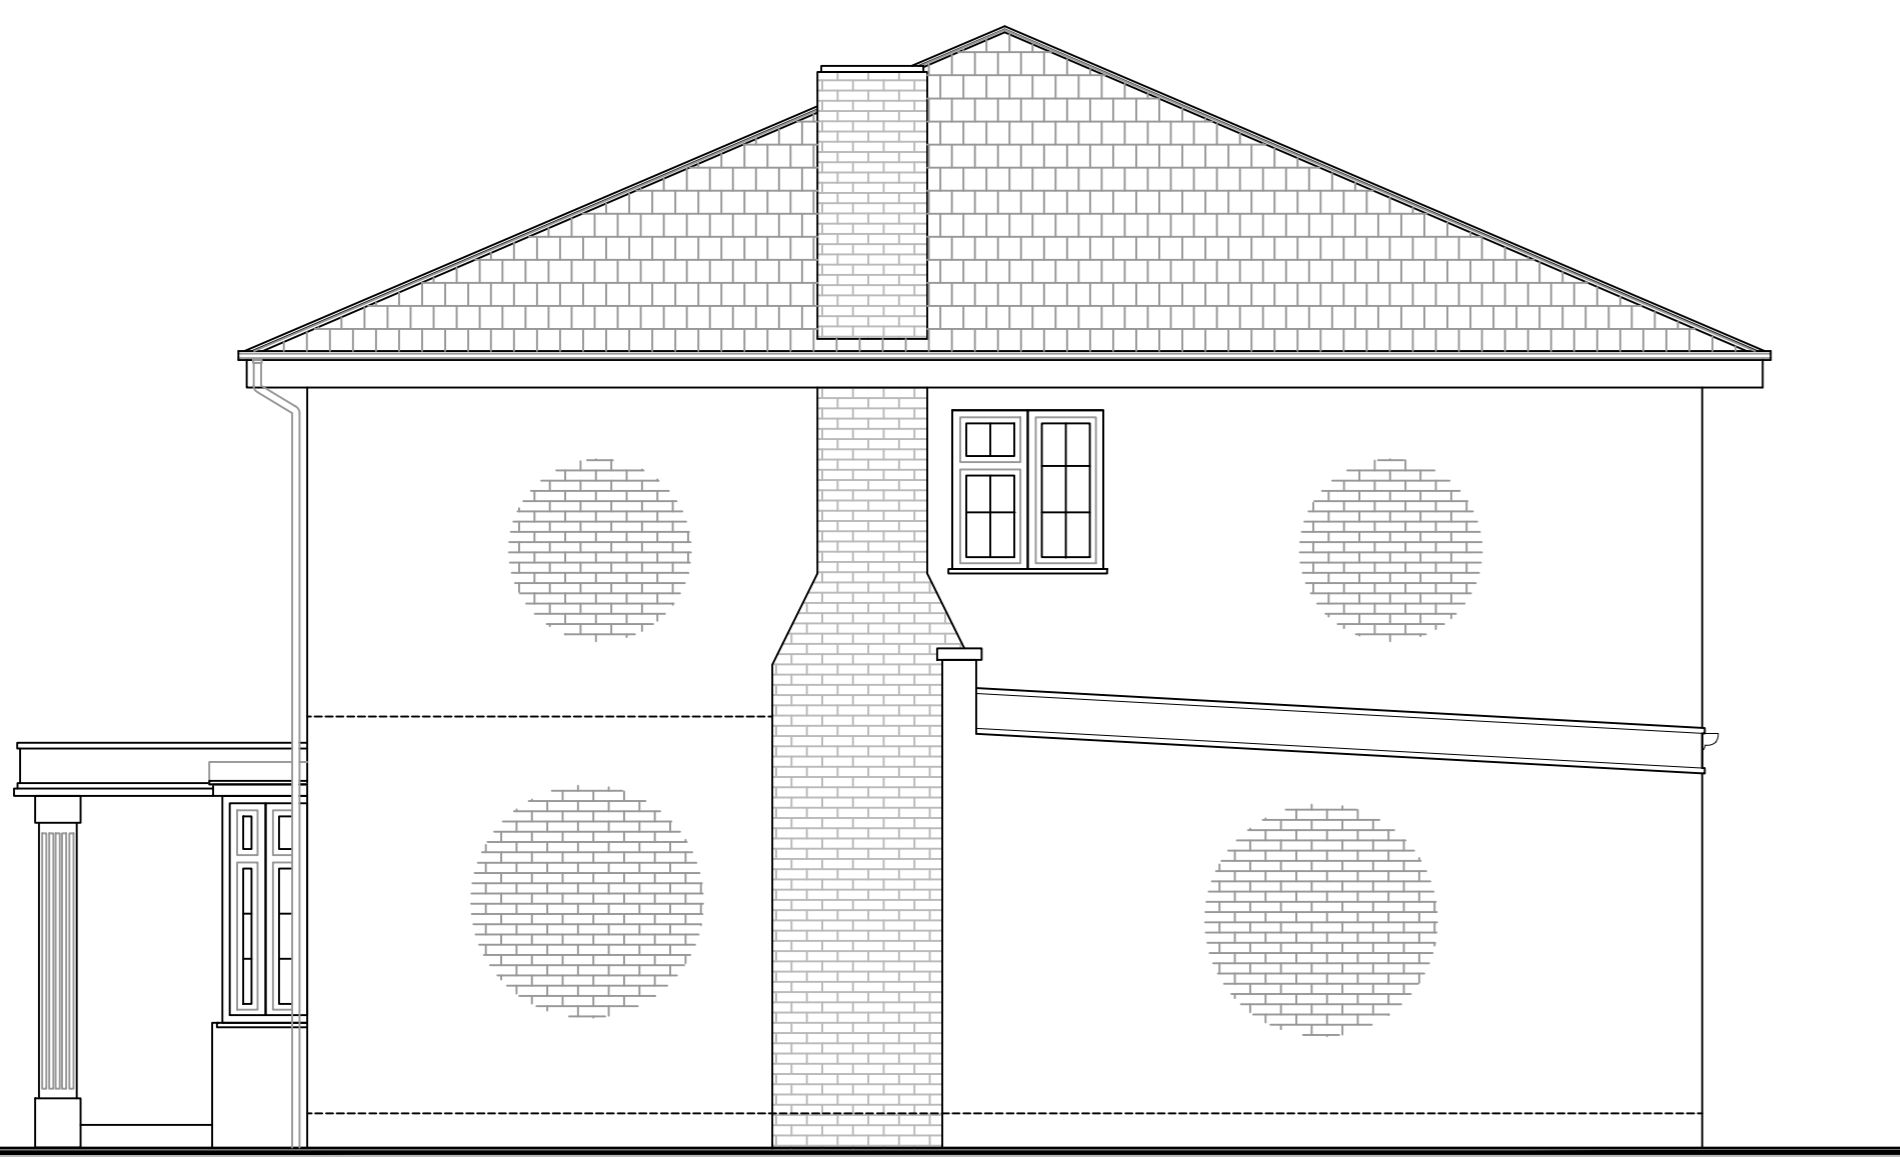

Left Side Elevation (South East)

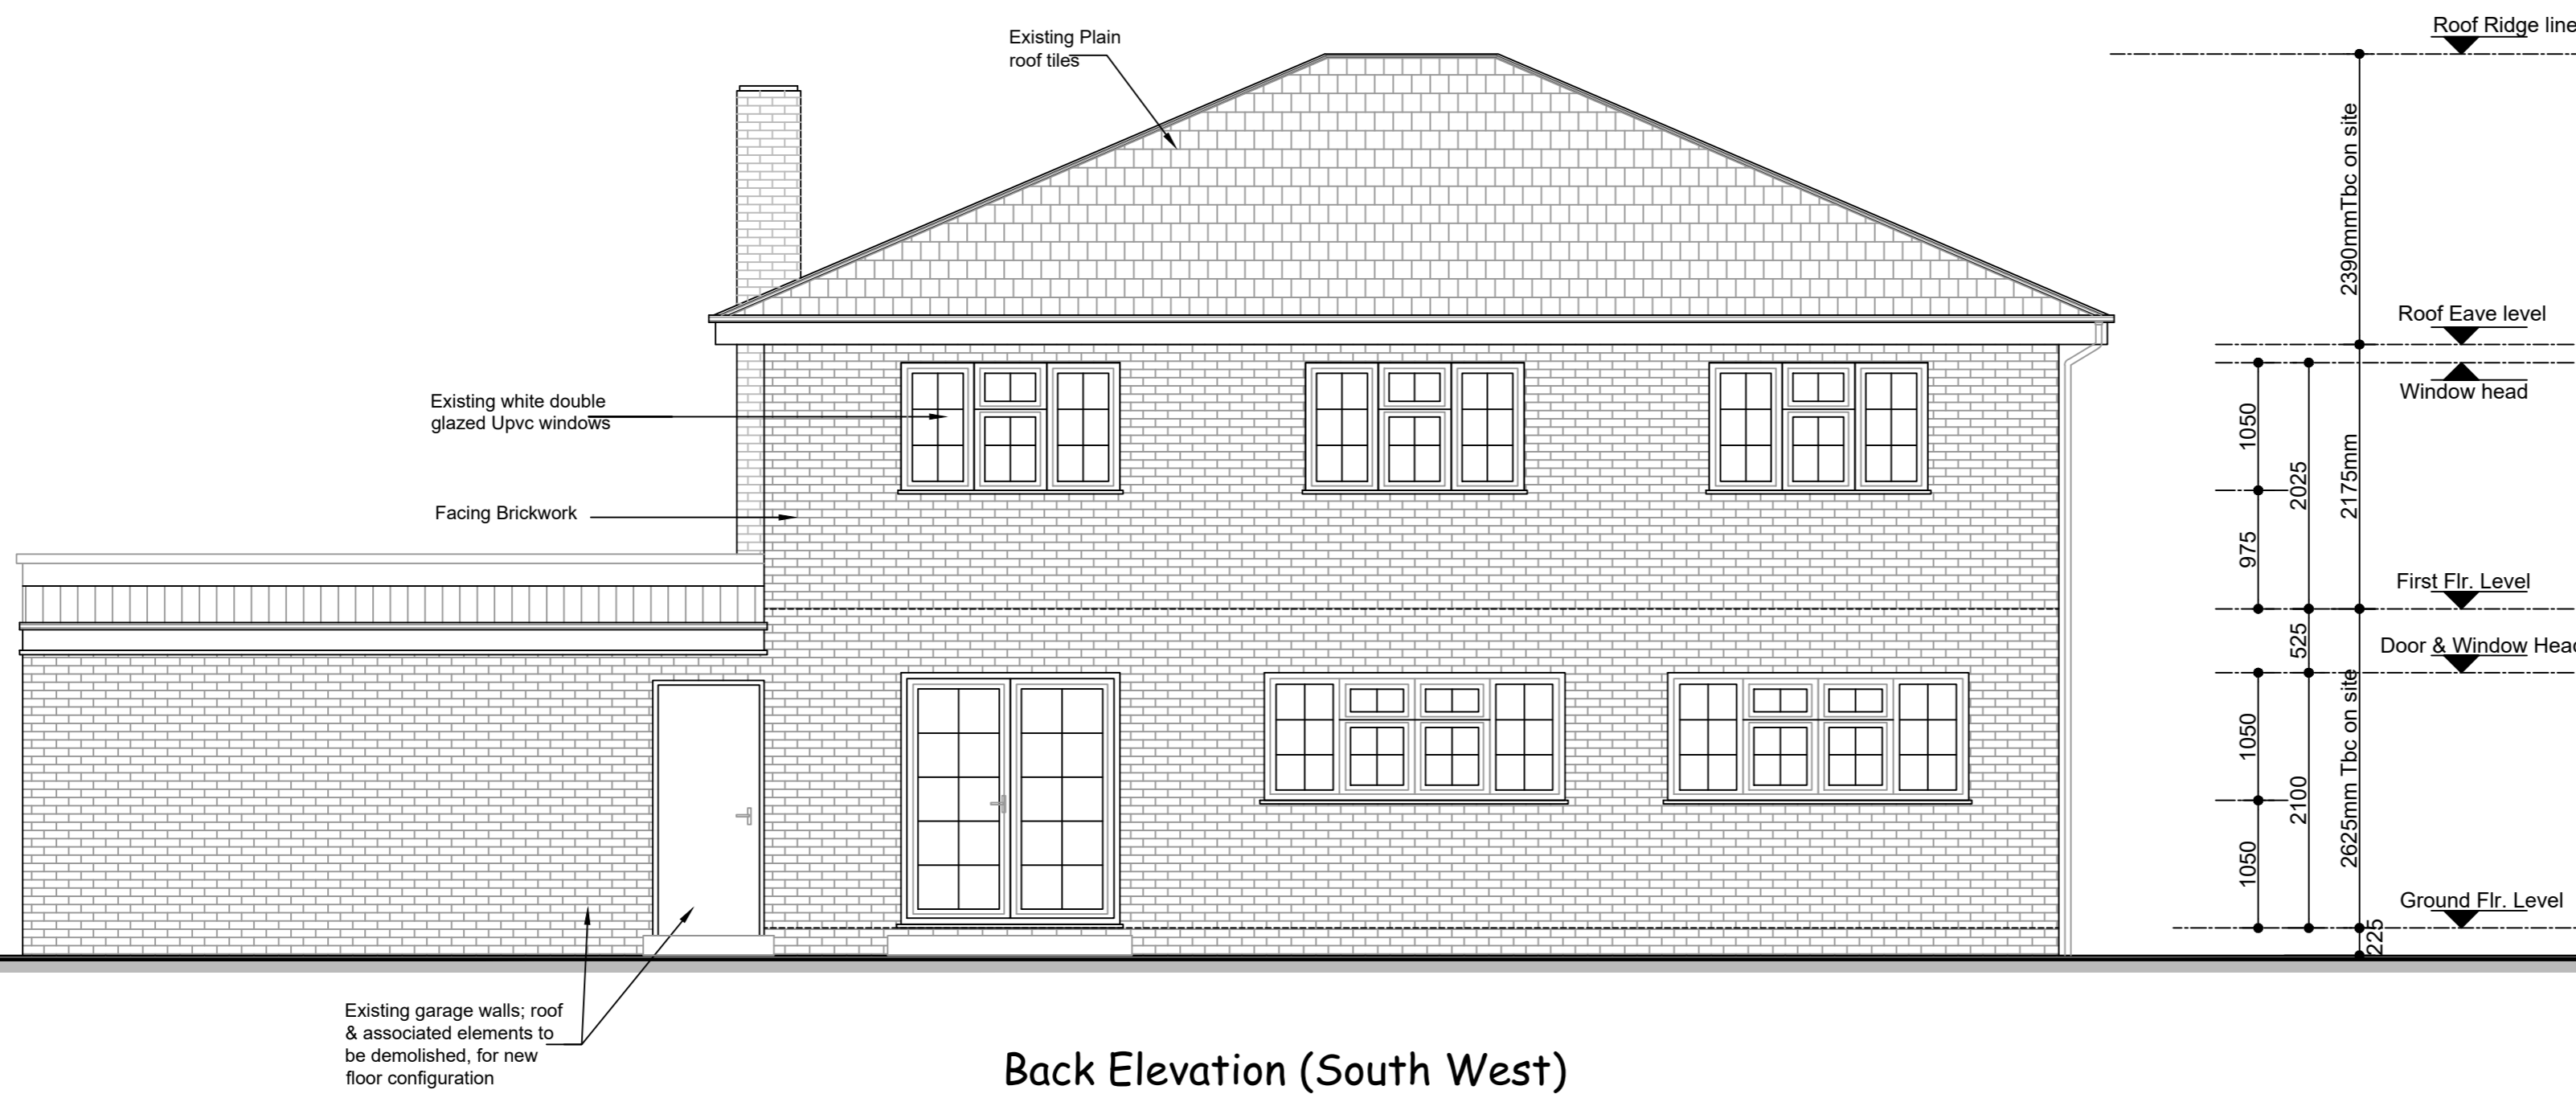

Back Elevation (South West)

NOTES		
NOS	REVISIONS	DATES
-	-	-

DRAWING TITLE:
Existing Elevations

Project: **Proposed Extension to, 2 Cedar Close Kingston Vale SW15 3SD.**

Client: **Mr Hathal Al-Zewani**

DRAWN BY: **A . O . A**

CHECKED BY: **A . O . A**

DATE: **Dec, 2020** SCALE: **1 / 50@A1**

DRAWING NO.: **AL/001/05** Rev: **-**

EXISTING ELEVATIONS Scale 1:50

