


0.

Existing Elevation

1:100

Existing Side Elev

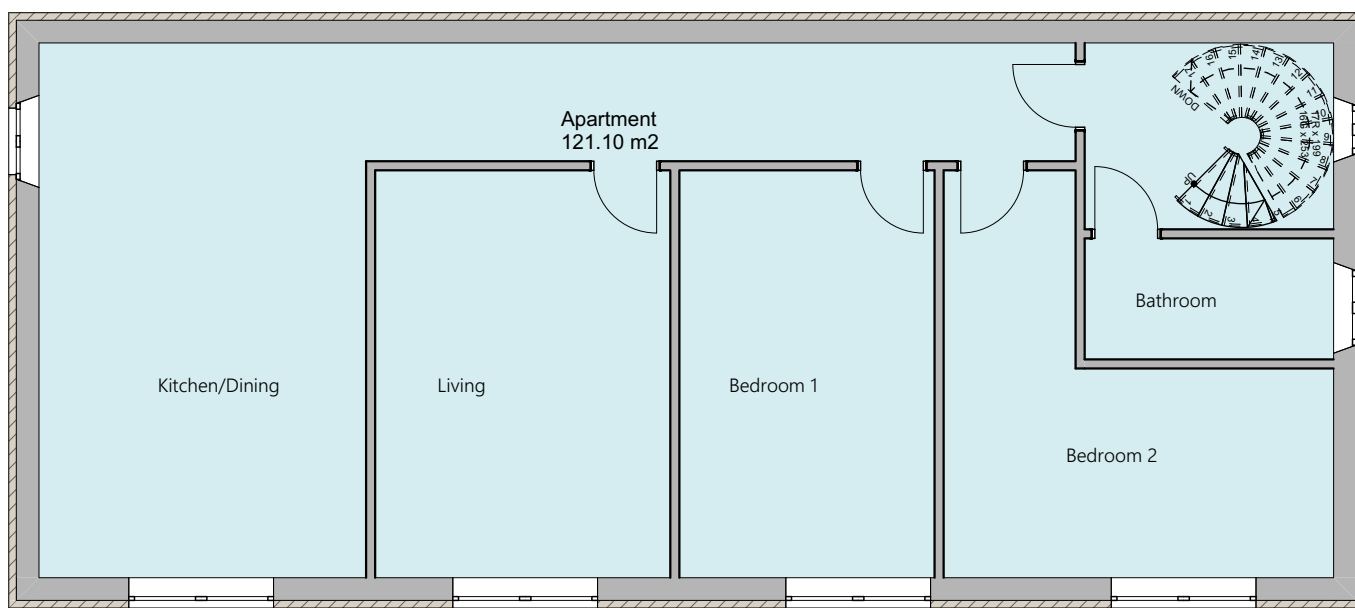

0.

Existing 2nd Floor Plan

1:100



Job/Client  
**Window Alterations to Rear of  
 Schooner Hotel, Alnmouth**  
 Drawing Title  
**Existing Plan & Elevation**

Drawing No. **SH1** **PL1**  
 Proj Prefix Status Dwg Type Number  
 Project 16-29  
 STATUS  
 0 - Sketch  
 1 - Planning  
 2 - Tender  
 3 - Construct  
 4 - As Built

Date 15/01/2021  
 Revision **A**  
 RevID  
 ChID  
 Change Name  
 A: Side elevation added.  
 Scale 1:100

Date  
 CEAD Ltd,  
 Toffee Factory  
 Newcastle upon Tyne  
 NE1 2DF  
 info@cead.org.uk

