


BUILDING 'B'  
SITE PLAN  
(PROPOSED)

20/04305/FUL  
1:500 @ A4

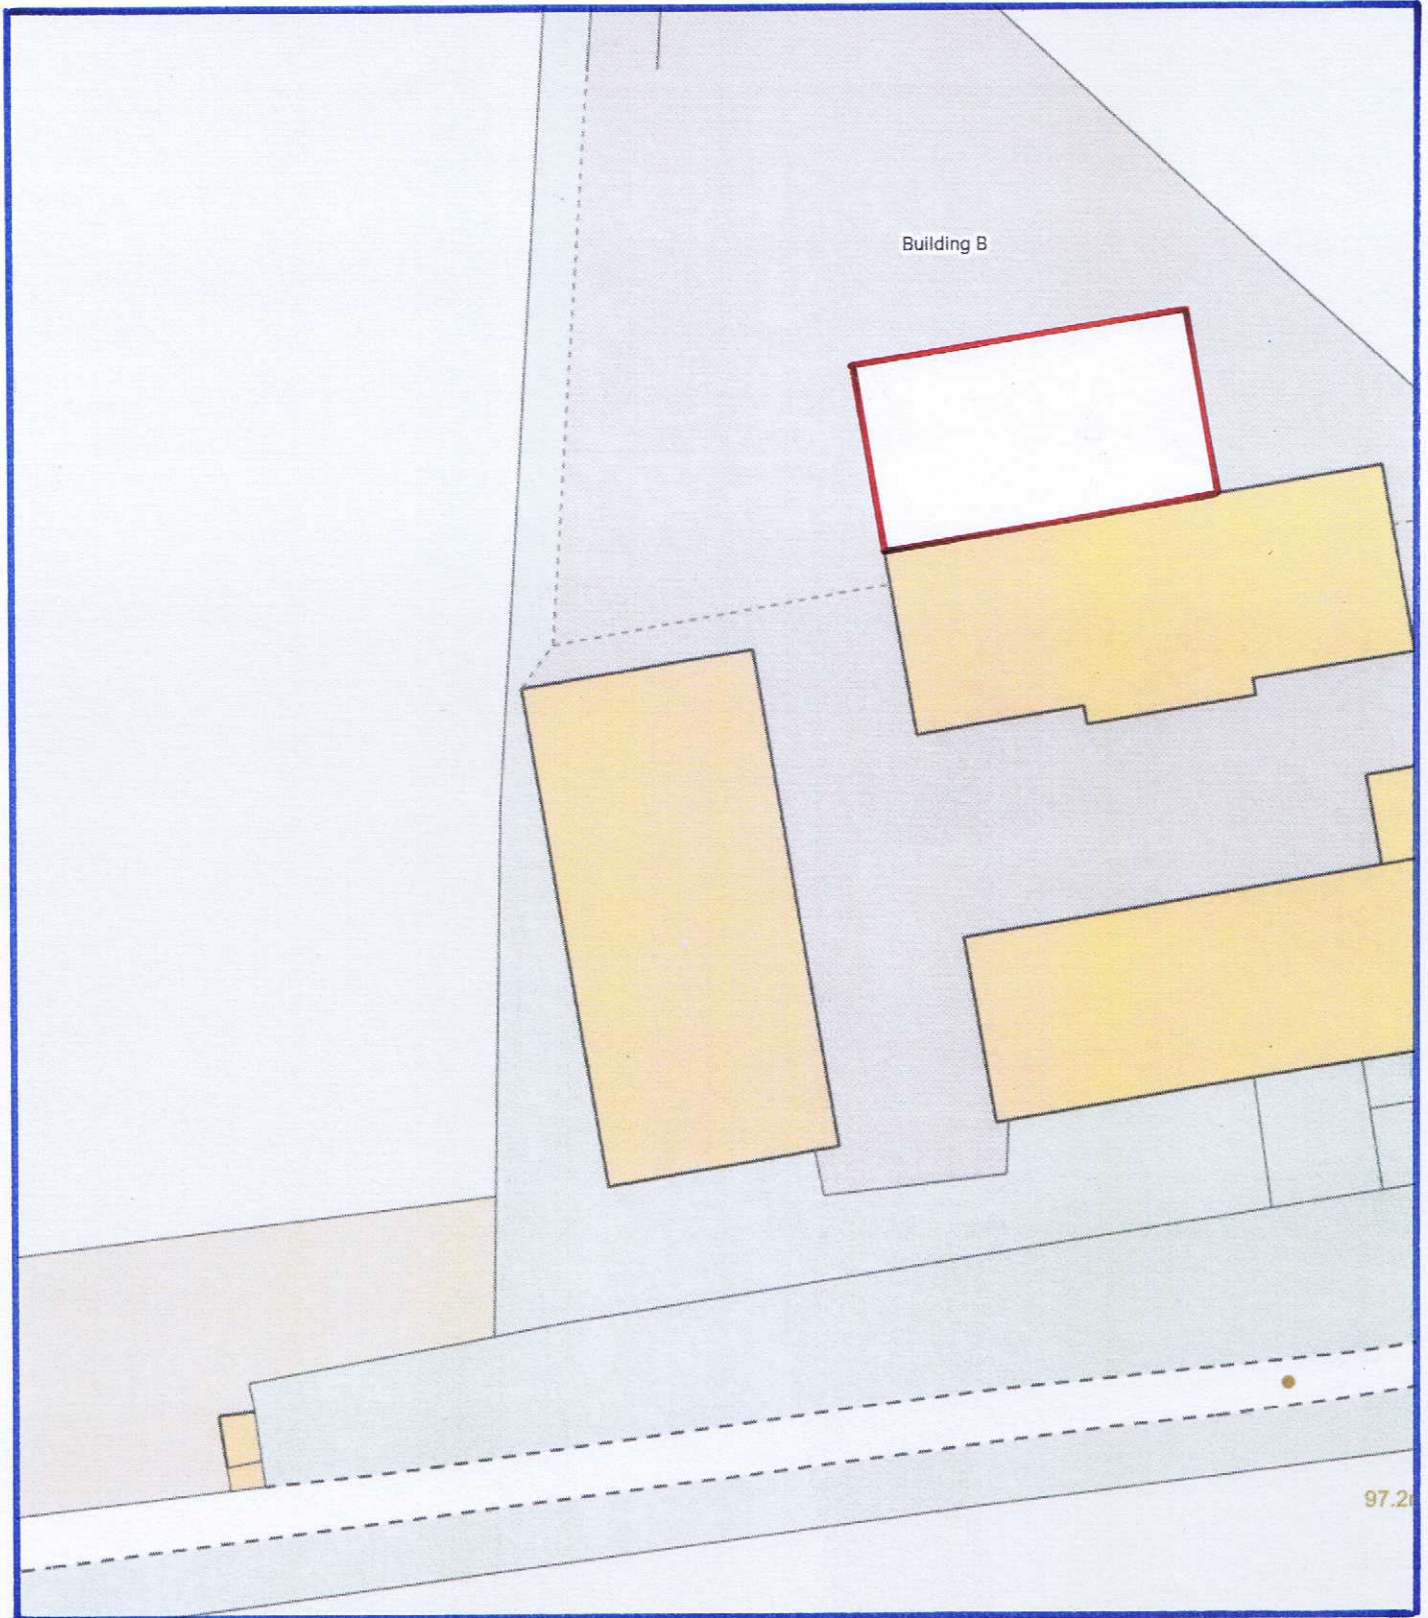

Produced on Jan 14, 2021.

© Crown copyright and database right 2021 (licence number 100059532).

Reproduction in whole or in part is prohibited without the prior permission of Ordnance Survey.

10 m

Scale 1:500 (at A4)

