



EXISTING GROUND FLOOR PLAN | SCALE 1:50 |

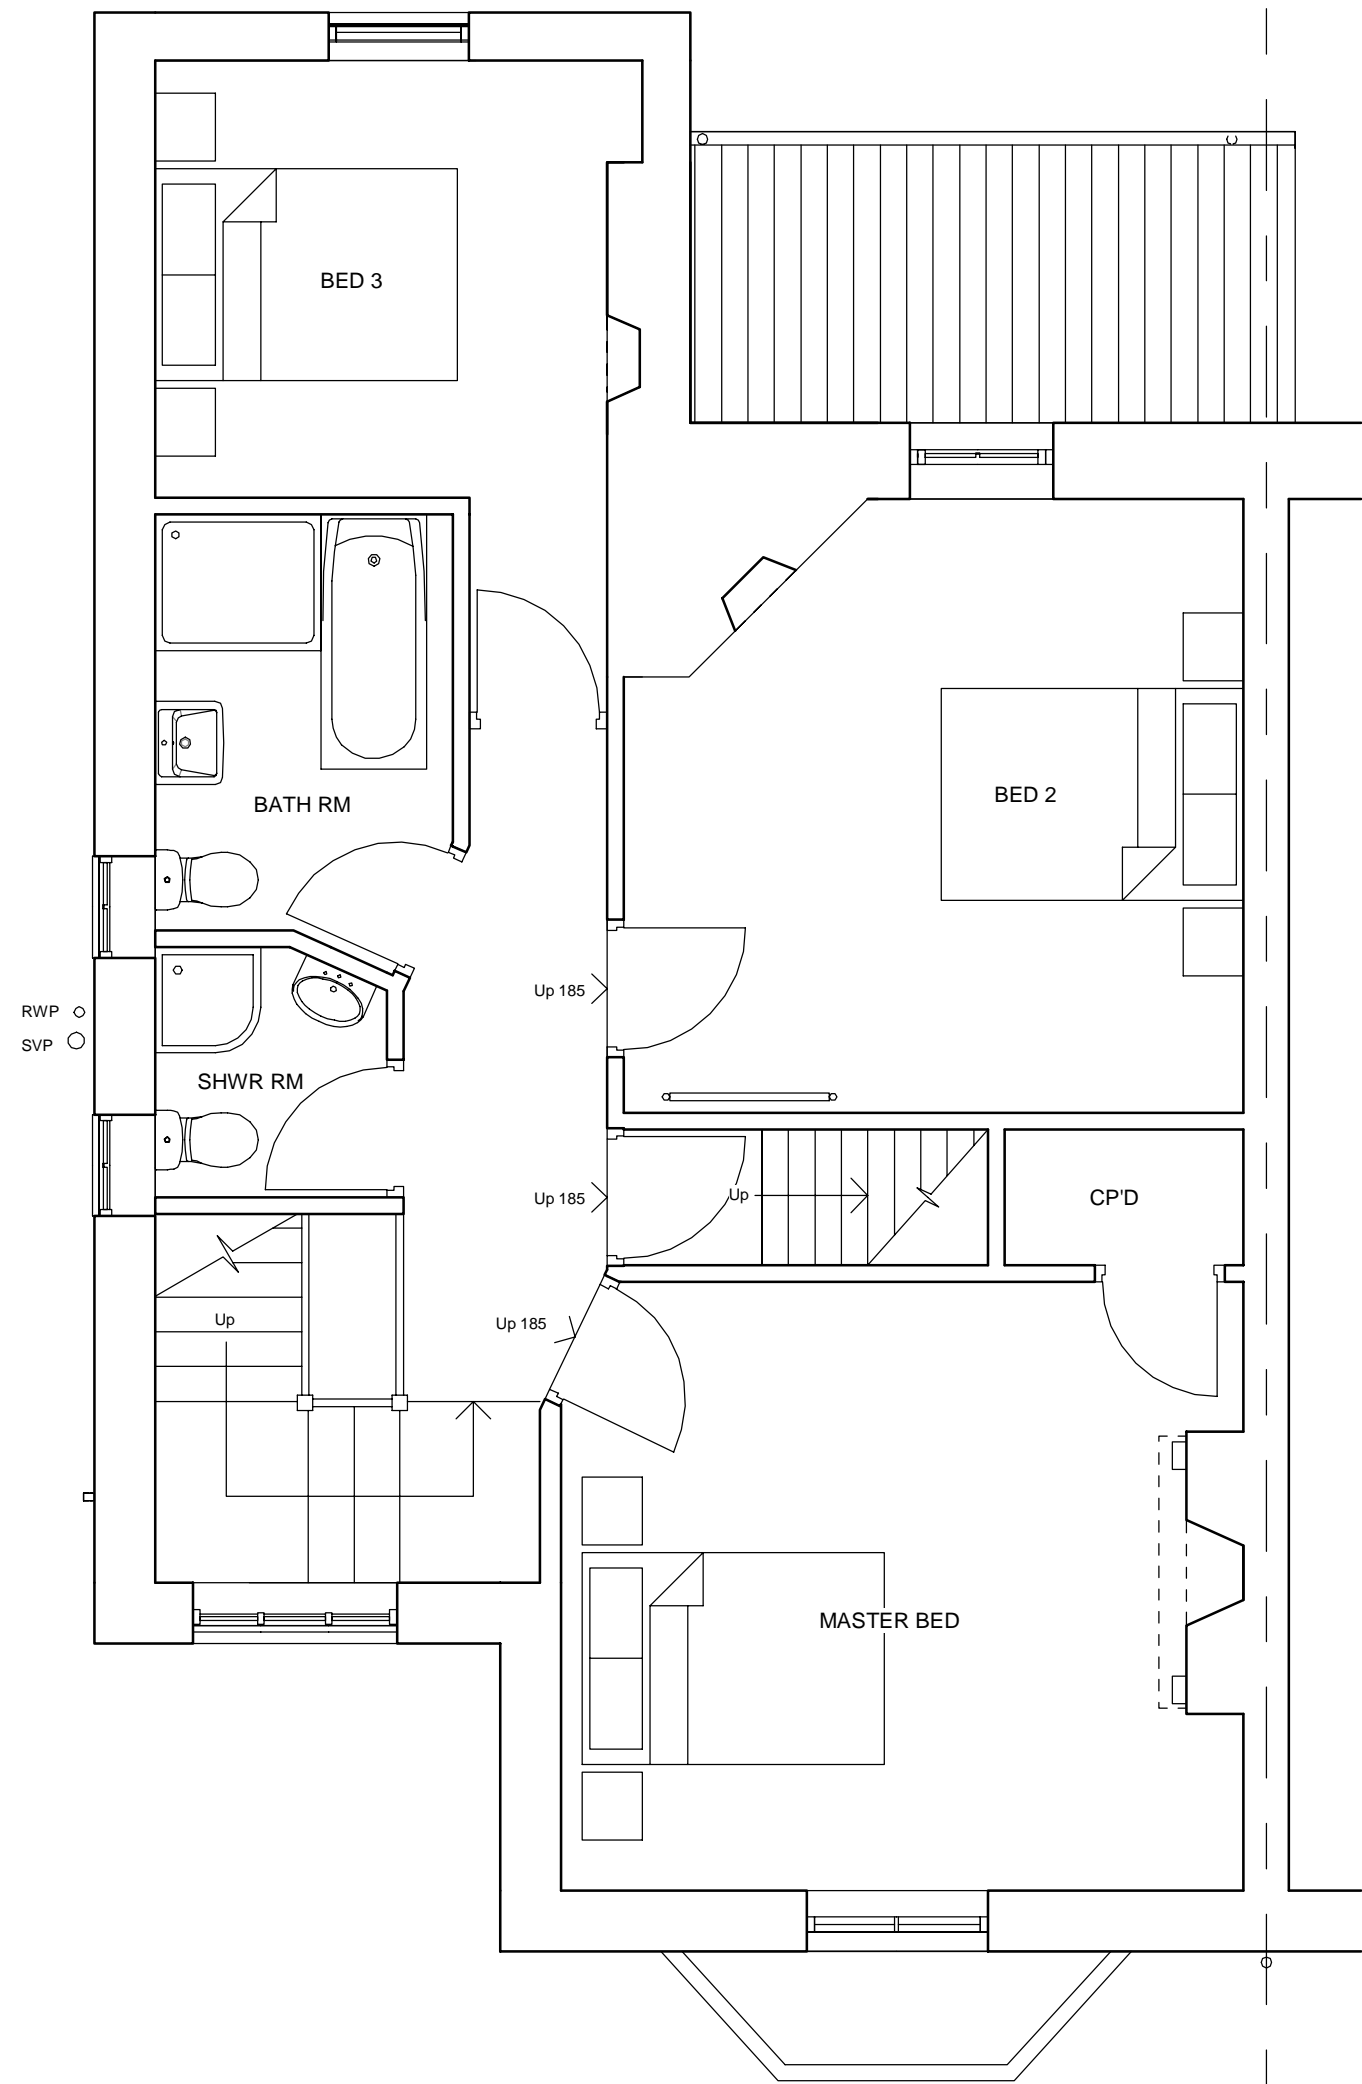

EXISTING FIRST FLOOR PLAN | SCALE 1:50 |

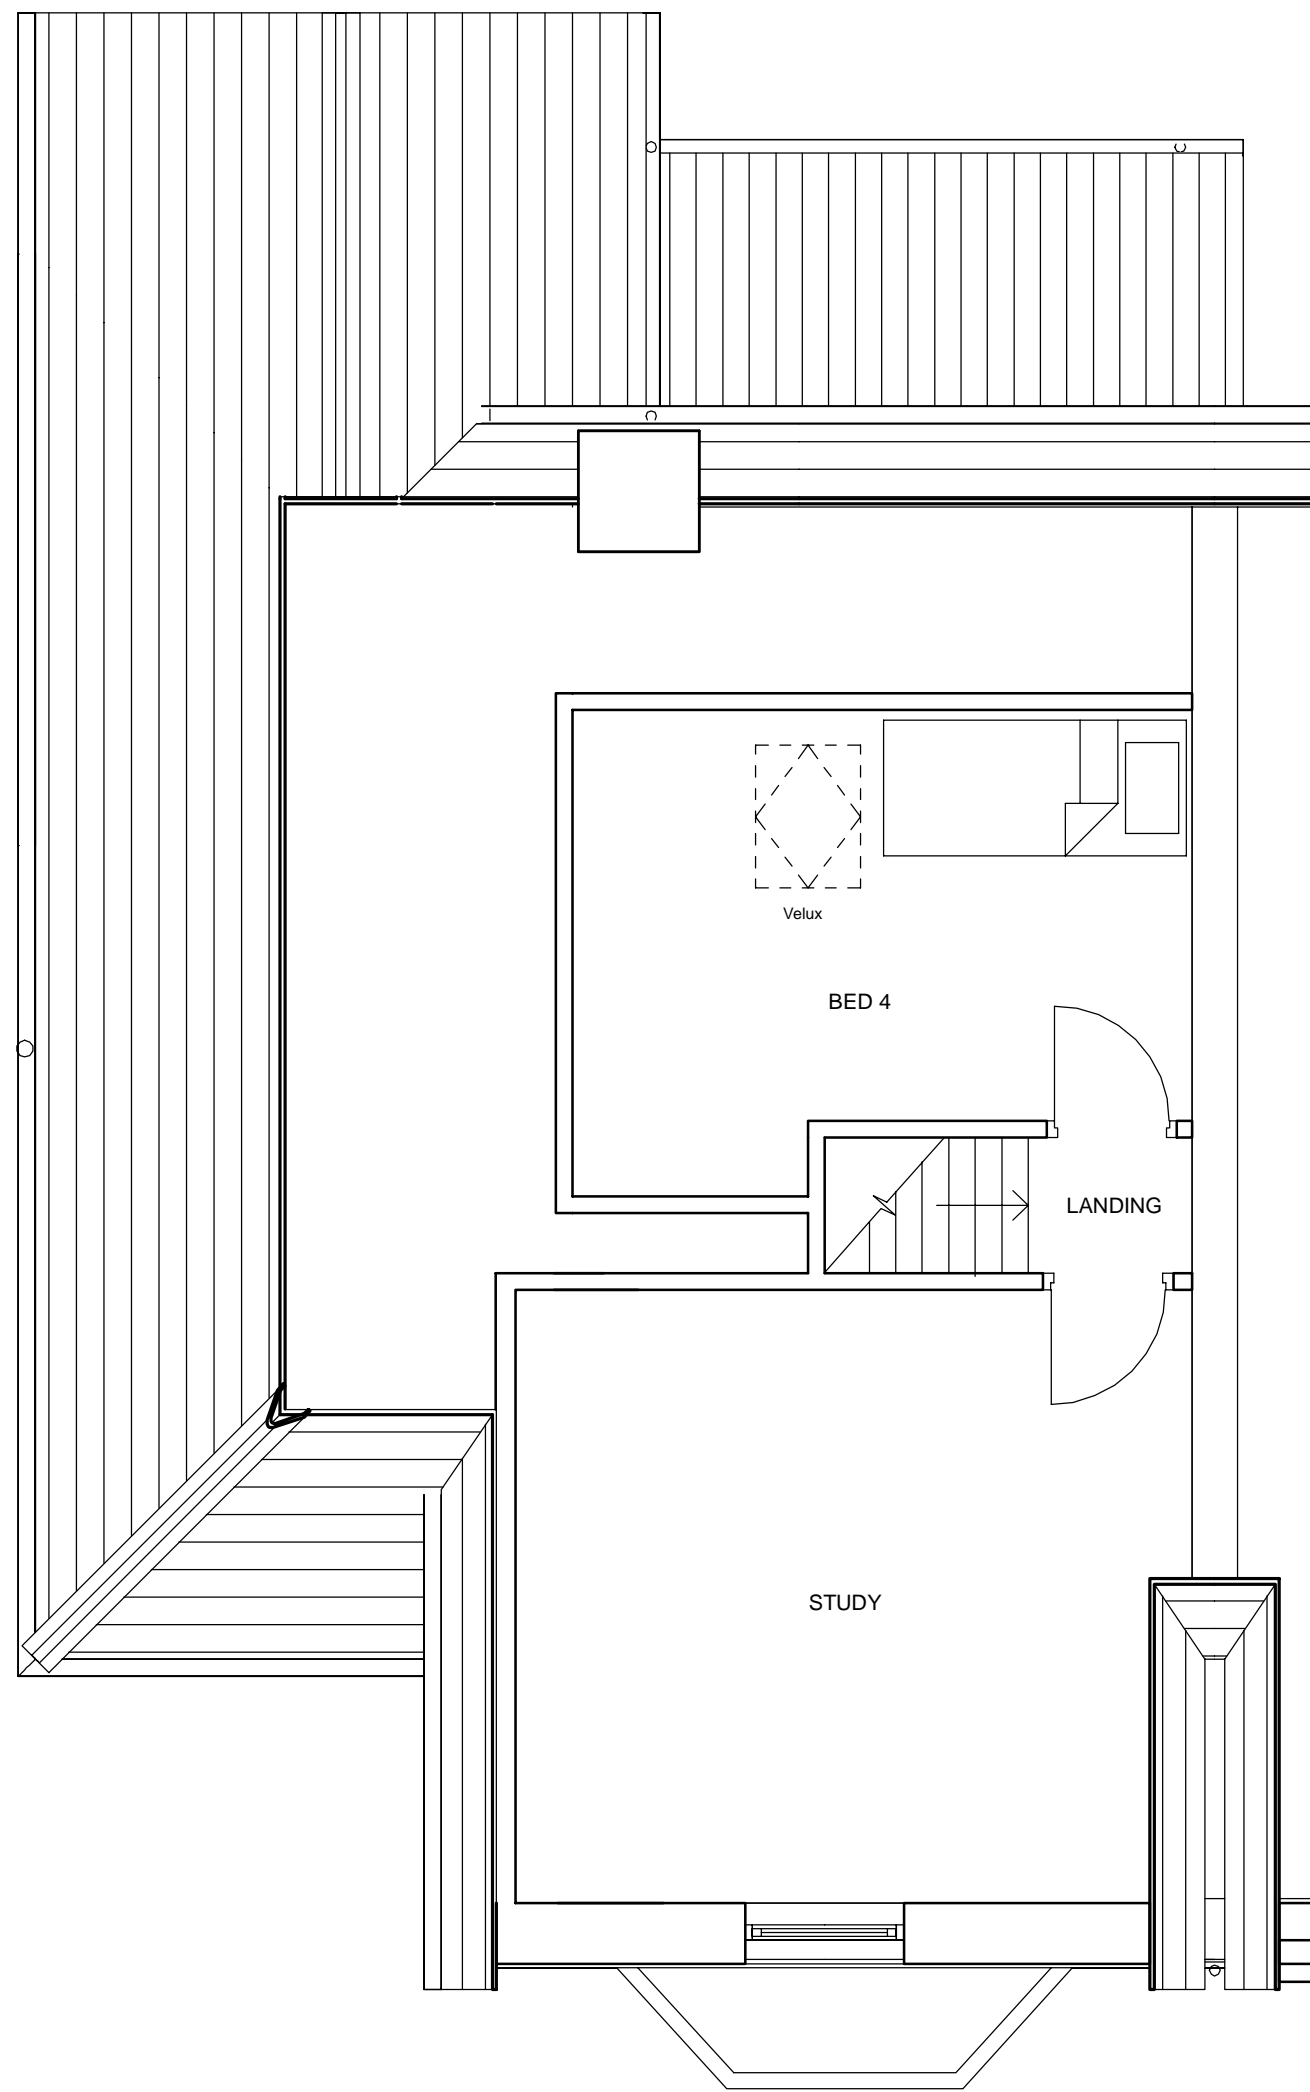

EXISTING SECOND FLOOR PLAN | SCALE 1:50 |

Rev.	By	Date	Description	Rev.
Client	Mr & Mrs Maitra	Job No.	AM19	Rev. 03
Job Title	12 Elvaston Road, Hexham, NE46 2HD	Scale	1 : 50	Rev. -
Description	Existing Floor Plans	Drawn by	D.D.	Rev.
		Print size	A1	Date