



ELVASTON ROAD  
Cartageway

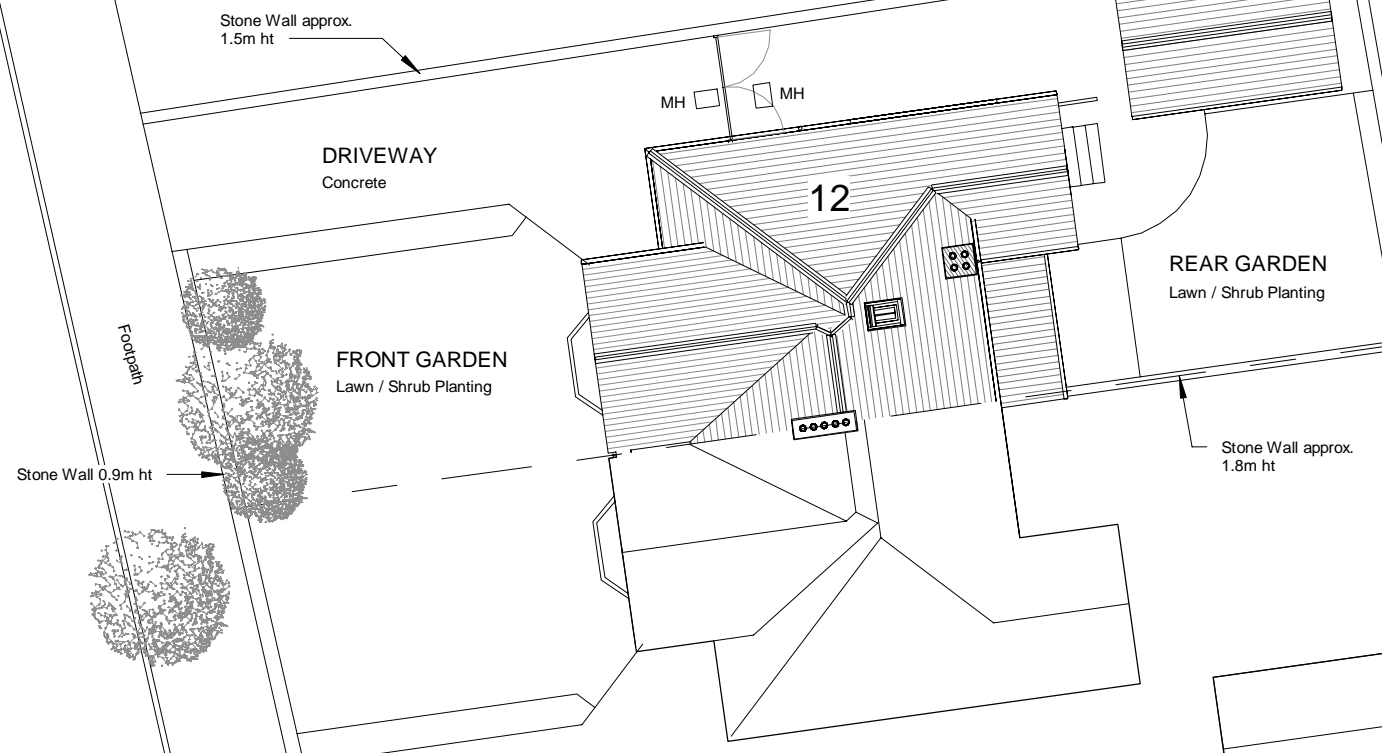

EXISTING SITE PLAN

SCALE 1:200

 

| Rev.                               | By | Date | Description |         |  |
|------------------------------------|----|------|-------------|---------|--|
| Client                             |    |      | Job No.     | Dwg No. |  |
| Mr & Mrs Maitra                    |    |      | AM19        | 02      |  |
| Job Title                          |    |      | Scale       | Rev.    |  |
| 12 Elvaston Road, Hexham. NE46 2HD |    |      | 1 : 200     |         |  |
|                                    |    |      | Date        |         |  |
|                                    |    |      | Dec '19     |         |  |
| Description                        |    |      | Drawn by    |         |  |
| Existing Site Plan                 |    |      | D.D.        |         |  |
|                                    |    |      | Paper size  | Date    |  |
|                                    |    |      | A3          |         |  |