


ELVASTON ROAD
Cartageway

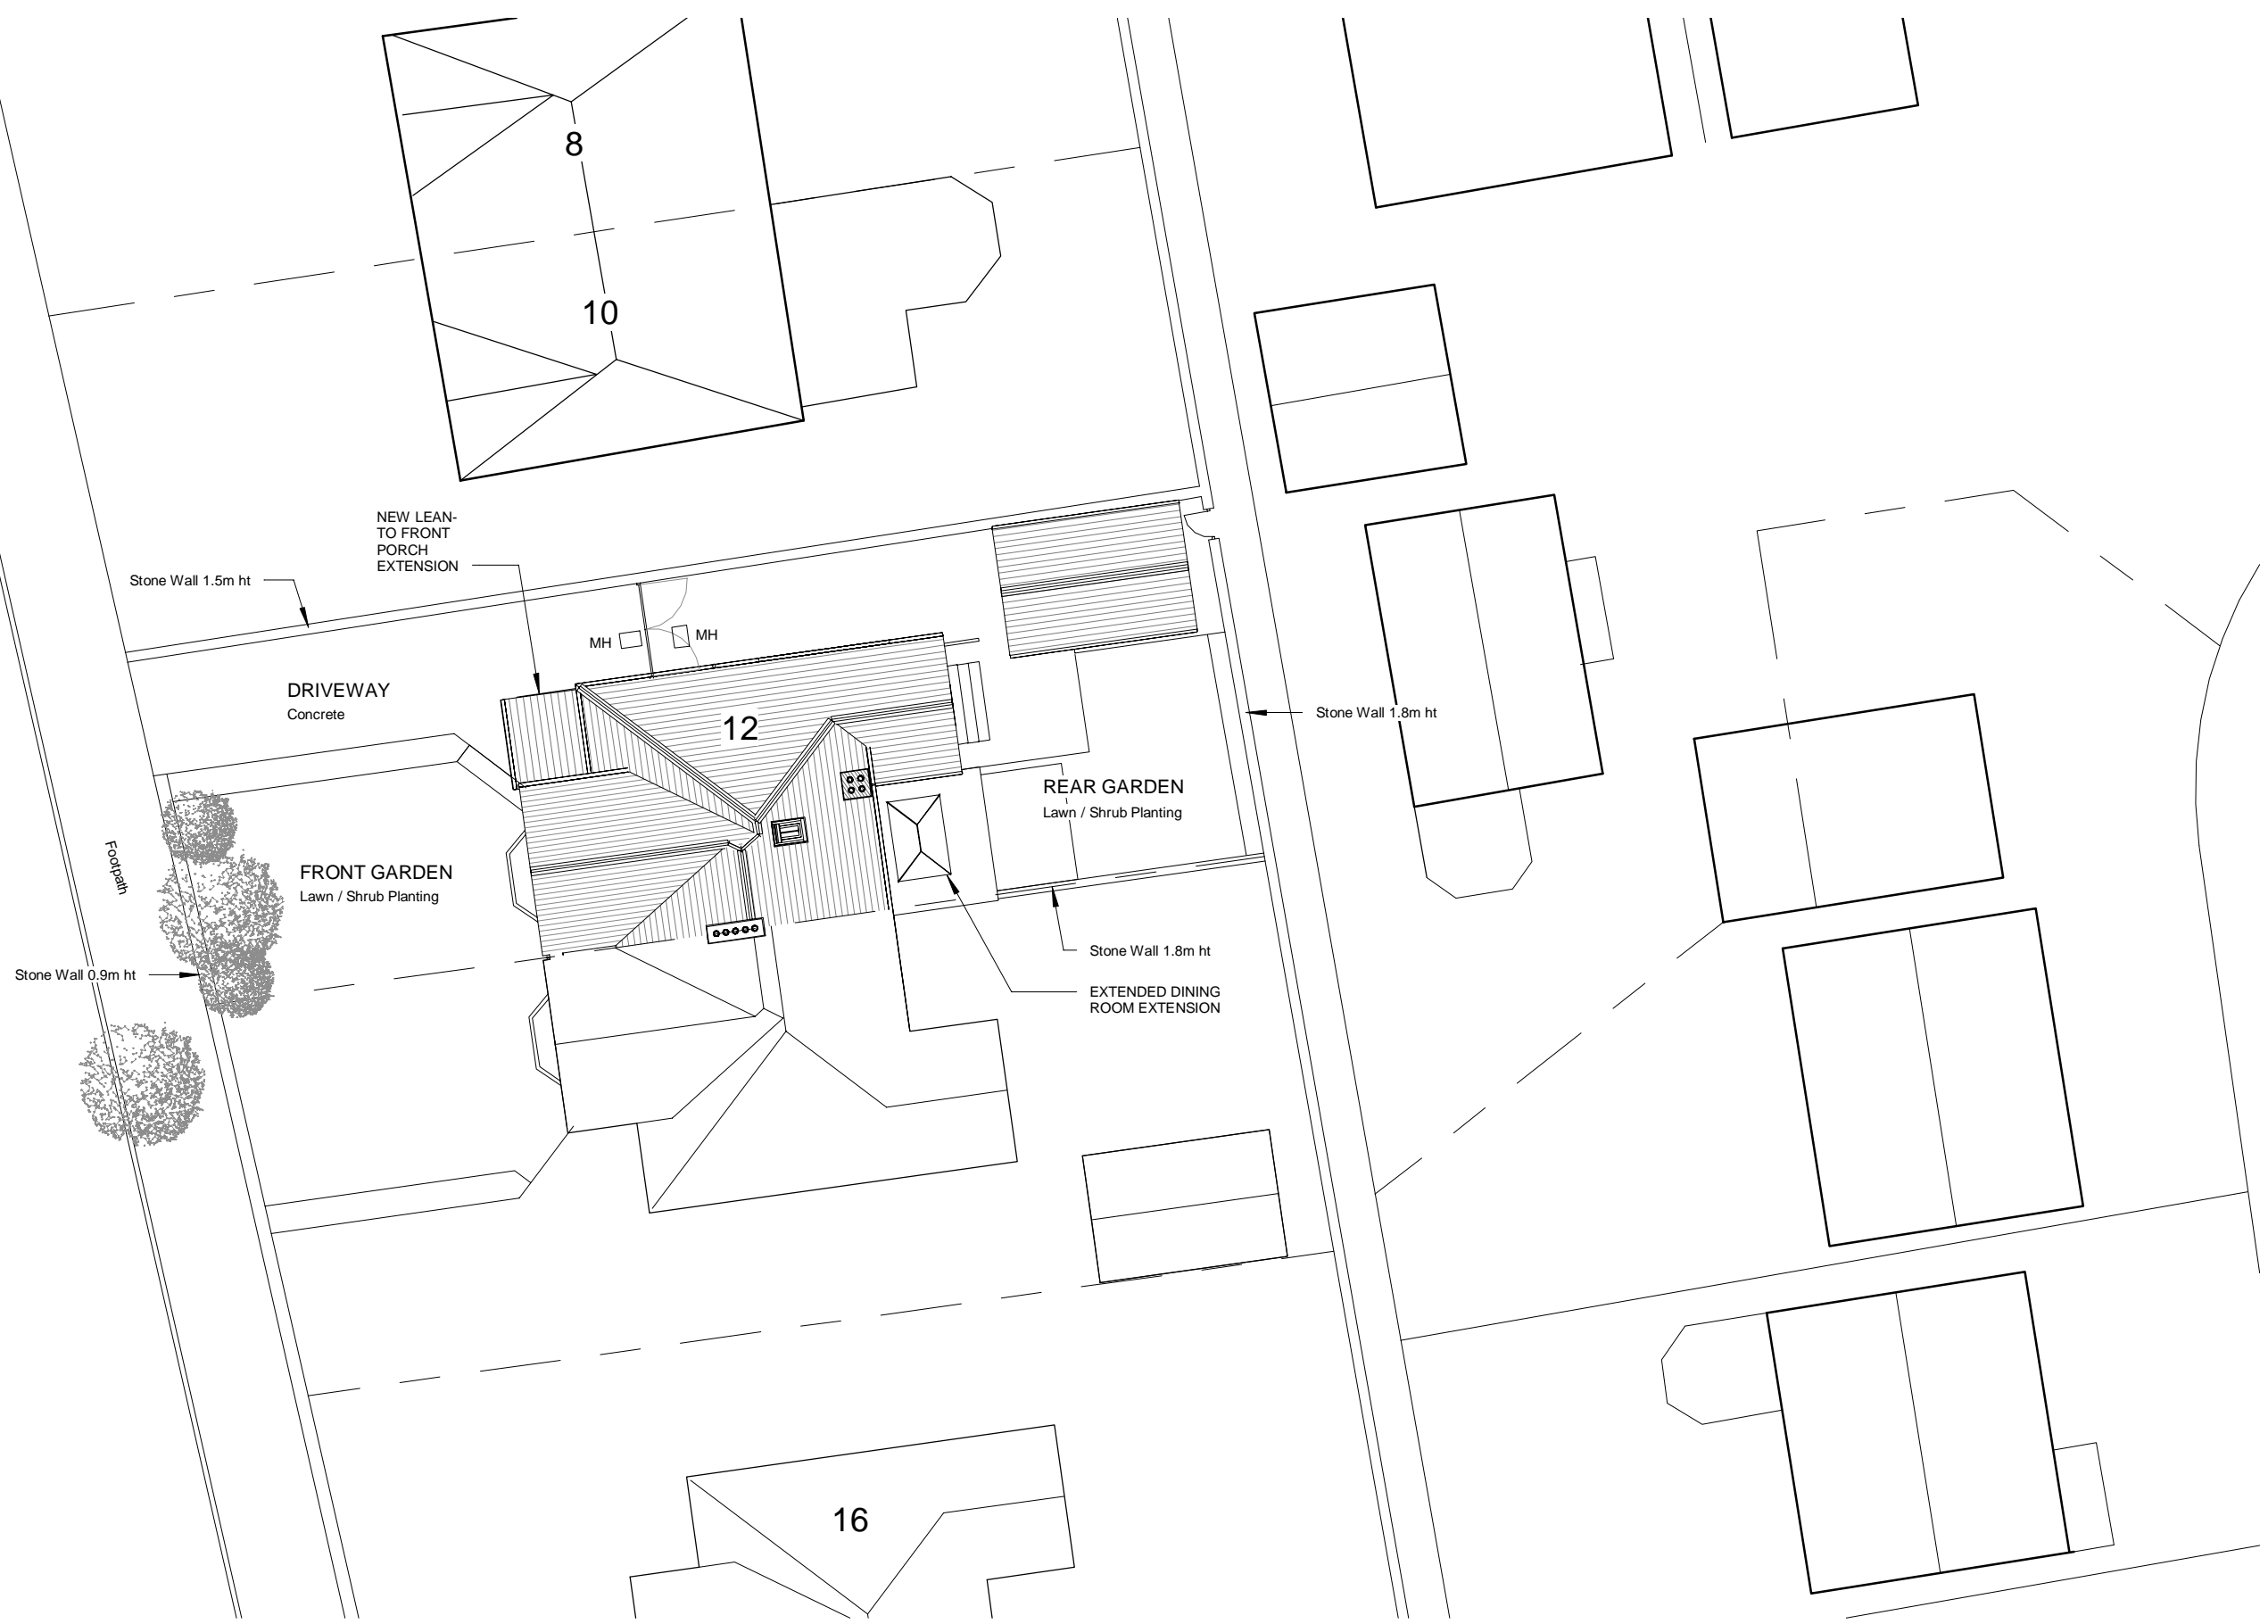

PROPOSED SITE PLAN | SCALE 1:200

Rev.	By	Date	Description		
Client			Job No.	Dwg No.	
Mr & Mrs Maitra			AM19	P-10	
Job Title			Scale	Rev.	
12 Elvaston Road, Hexham. NE46 2HD			1 : 200		
			Date		
			Dec '19		
Description			Drawn by		
Proposed Site Plan			D.D.		
			Paper size		Date
			A3		