
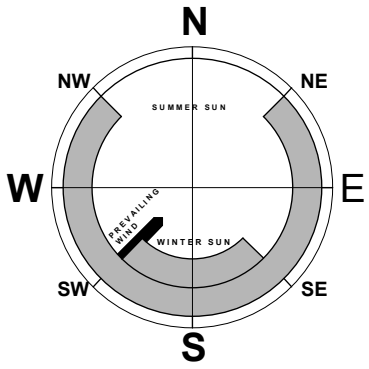


General Notes

1. Do not scale this drawing. All dimensions to be as noted. Contractor to check all dimensions on site before carry out works.

2. This drawing is for the private and confidential use of the client for whom it was undertaken and it should not be reproduced in whole or in part or relied upon by third parties for any use without the express written authority of Beech Architects Limited.

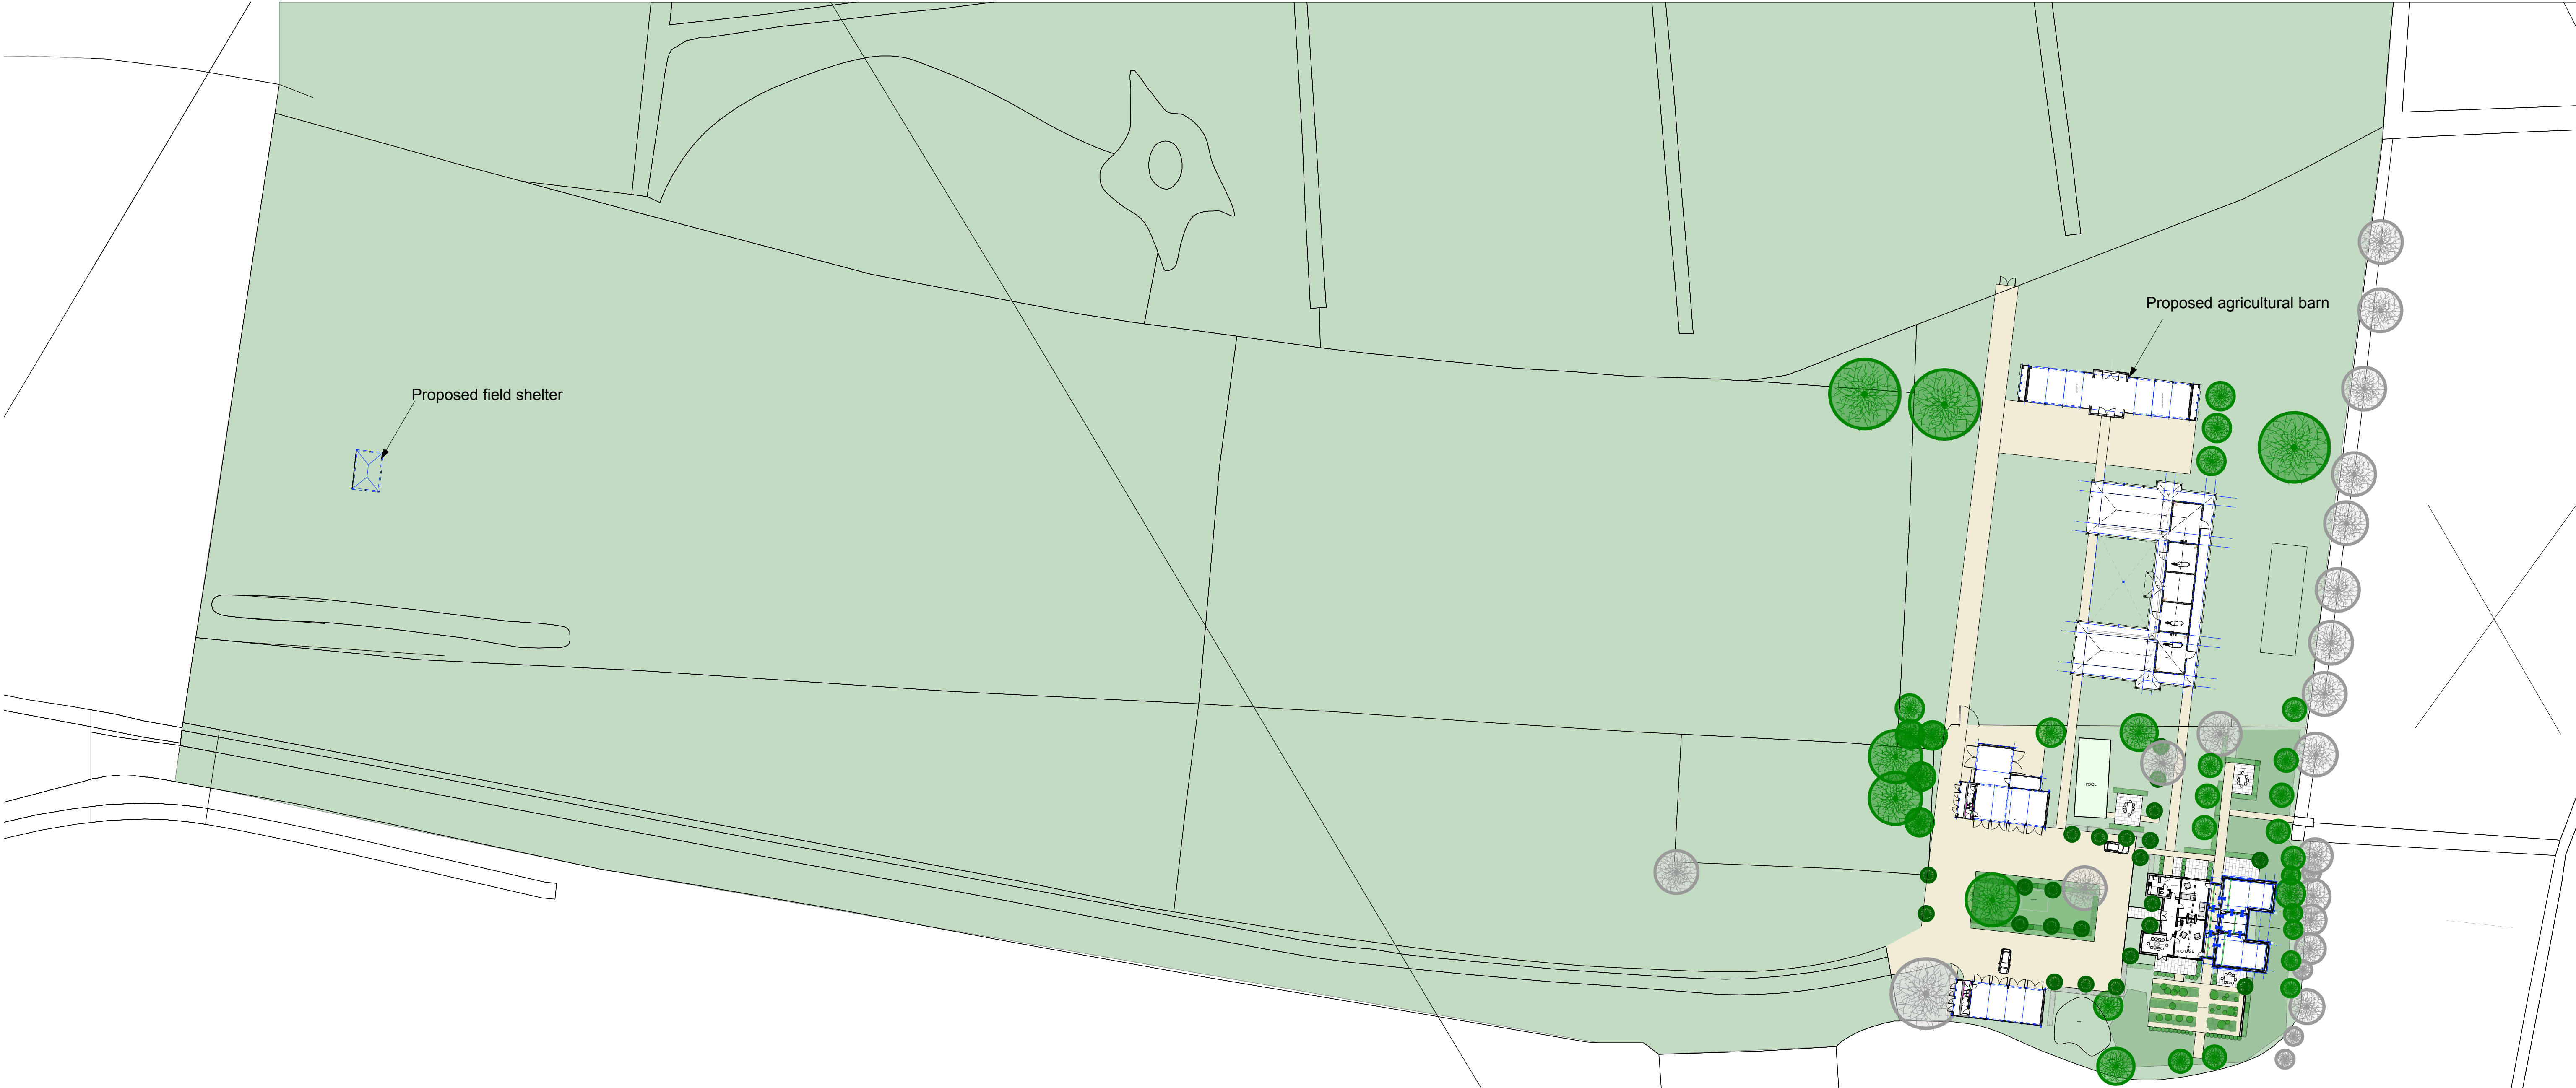

D - 11/1/21 - Plans updated
C - 1/12/20 - Plans updated
B - 30/11/20 - Plans updated
Rev A - 29/11/20 - Plans updated

<div><div><div>Beech</div><div>ARCHITECTS</div></div><div>www.beecharchitects.com</div></div> <div>Church Farm Barn The Street Thornodon Suffolk IP23 7JR e enquiries@beecharchitects.com t 01379 678442</div>			
CLIENT David Bremner & Stephen Lawrence			
PROJECT Elm Vale Cottage Denmark Hill Paigrove IP22 1AB			
DRAWING Proposed Site Plan Context			
SCALE 1:500 @ A1		DATE NOV 2020	
DRAWING NUMBER 03	JOB NUMBER 530	STATUS Preliminary	REV D

This drawing is copyright and remains the property of Beech Architects Ltd. Original size.
A1. Scale shown will be incorrect if reproduced in any other format. All dimensions to be checked on site.