


EXISTING GROUND FLOOR
Scale 1:100

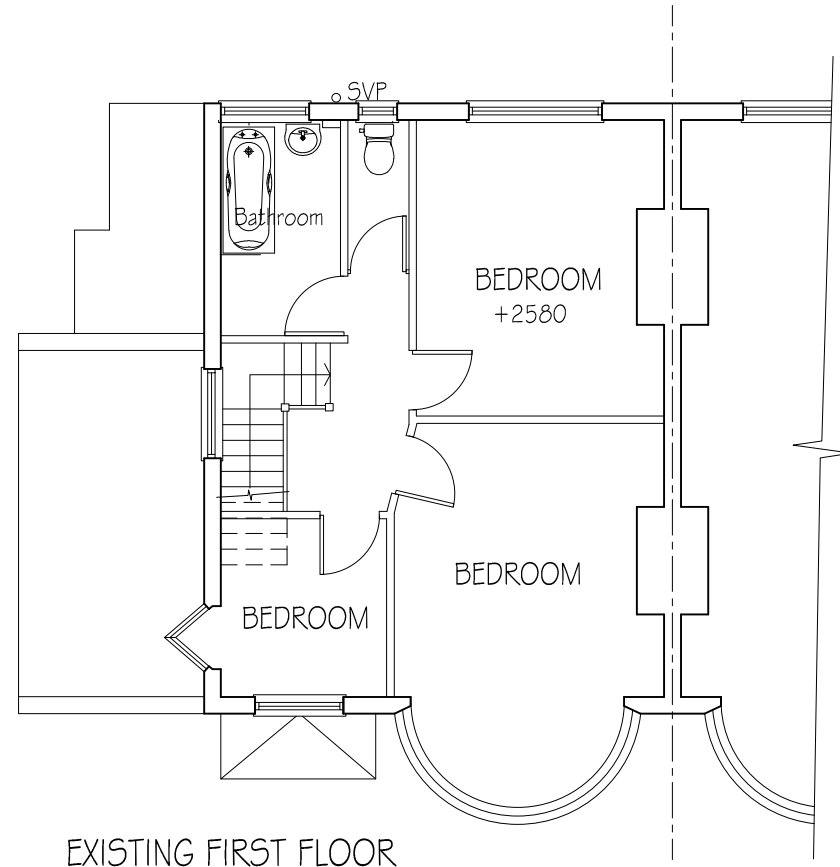

EXISTING FIRST FLOOR
Scale 1:100



EXISTING FRONT ELEVATION
Scale 1:100



EXISTING REAR ELEVATION
Scale 1:100



EXISTING SIDE ELEVATION
Scale 1:100





PROPOSED FRONT ELEVATION
Scale 1:100




PROPOSED SIDE ELEVATION
Scale 1:100




PROPOSED REAR ELEVATION
Scale 1:100

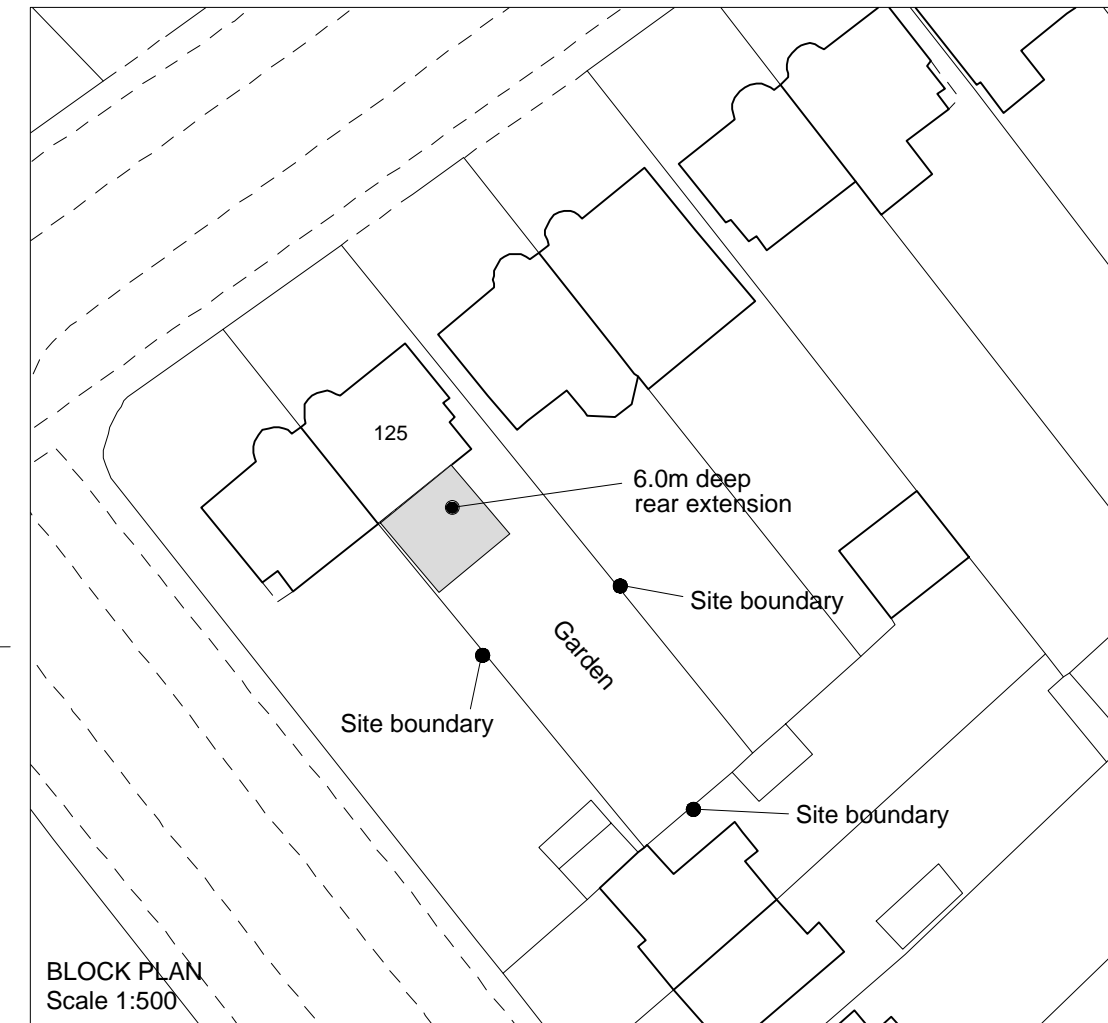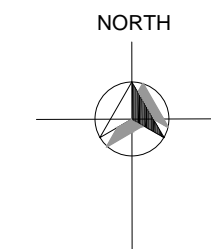


BLOCK PLAN
Scale 1:500

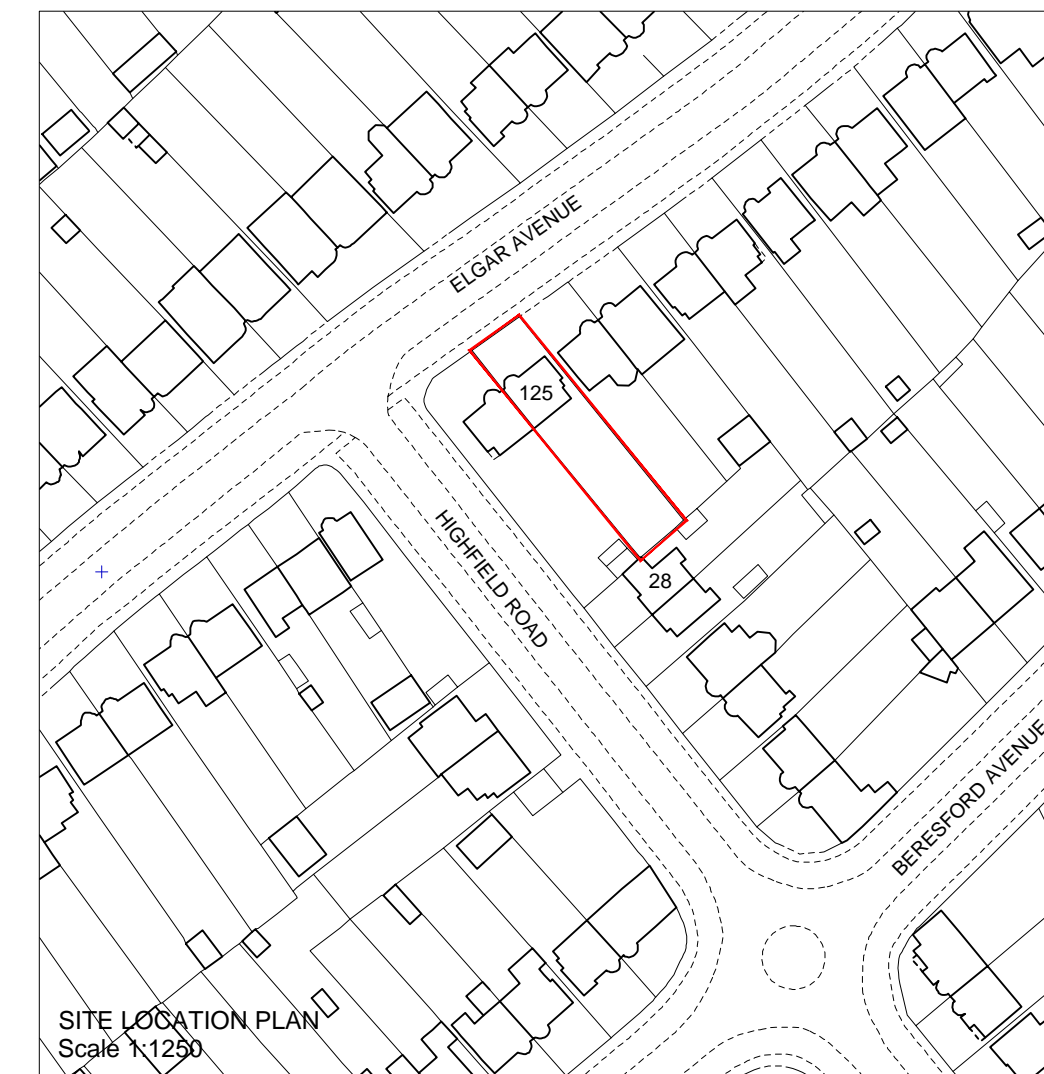

SITE LOCATION PLAN
Scale 1:1250

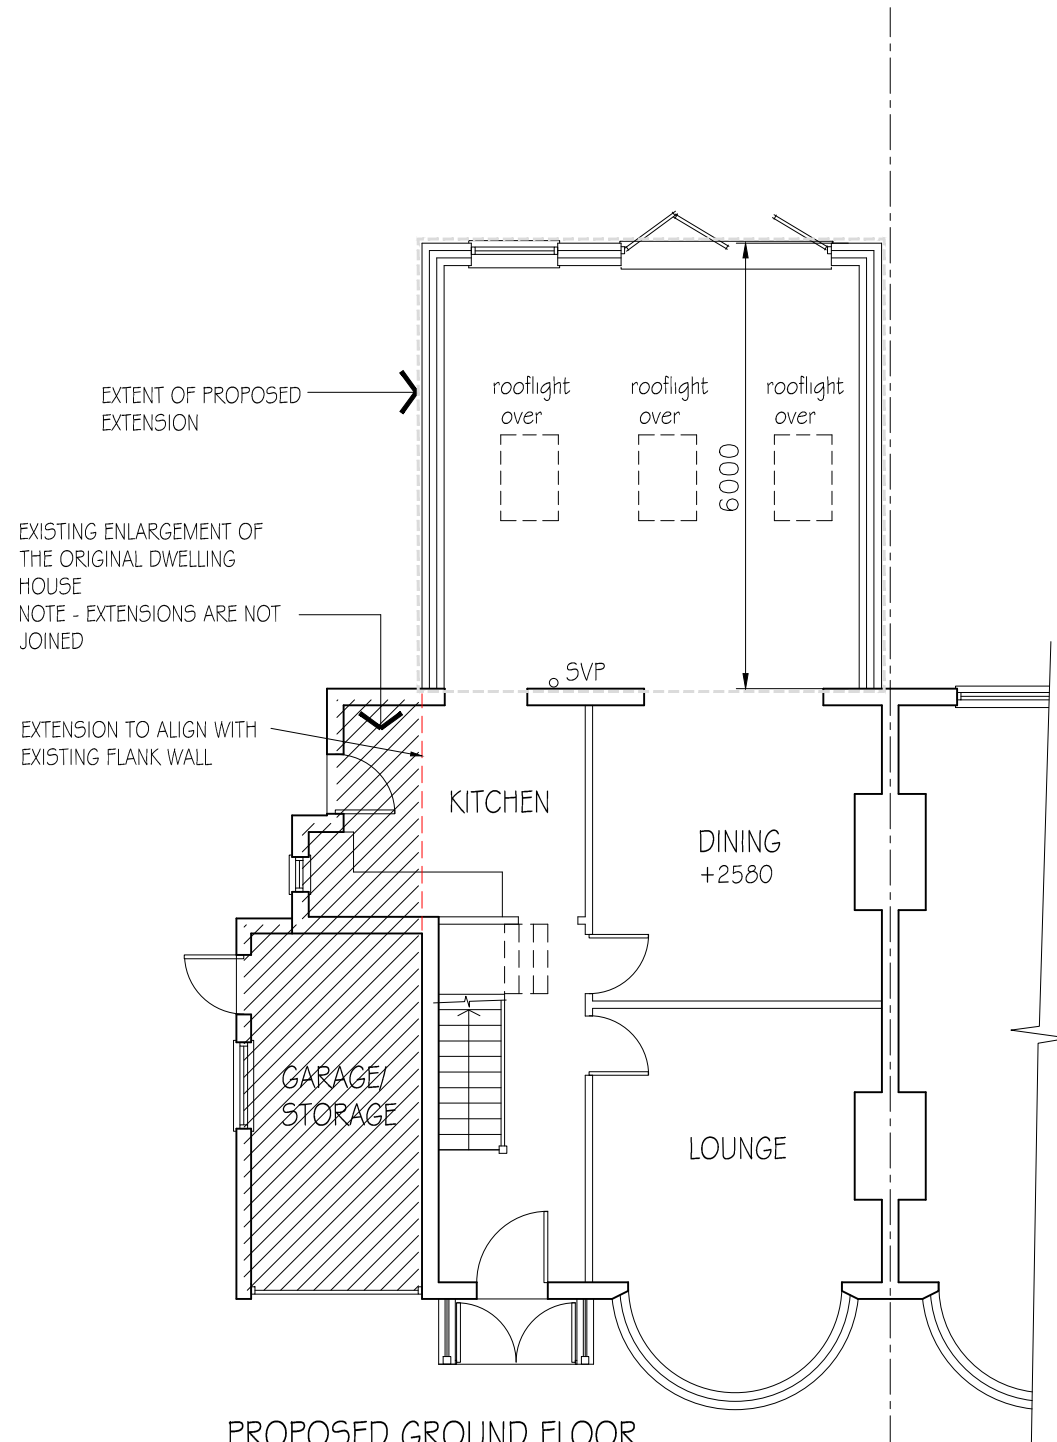

PROPOSED GROUND FLOOR
Scale 1:100

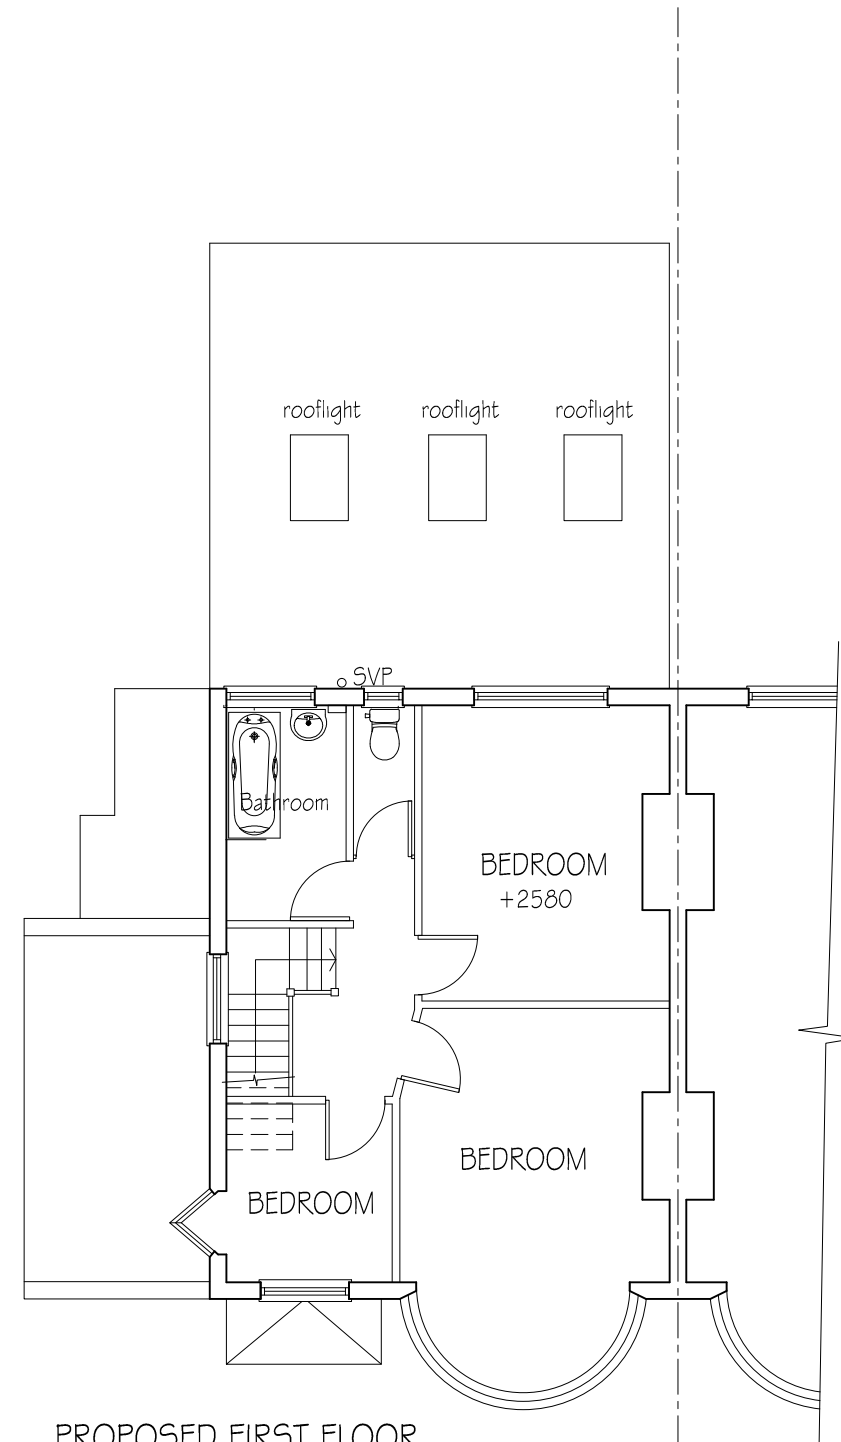

PROPOSED FIRST FLOOR
Scale 1:100

Revision	Description	Date
TITLE: EXISTING & PROPOSED PLANS & ELEVATIONS SITE LOCATION & BLOCK PLANS		
PROJECT: 125 ELGAR AVENUE, SURBITON, KT5 9JX		DATE: 05.12.2020
		SCALE: 1:100, 1:50 @ A1
		JOB No: 6233
		DWG No: 6233/BC/01