



ALL DIMENSIONS ARE FOR REFERENCE PURPOSES ONLY. DISCREPANCIES ARE TO BE REPORTED TO THE DRAWINGS AUTHOR. DO NOT SCALE FROM DRAWING.

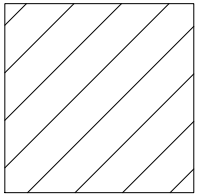

DENOTES VAULTED CEILING

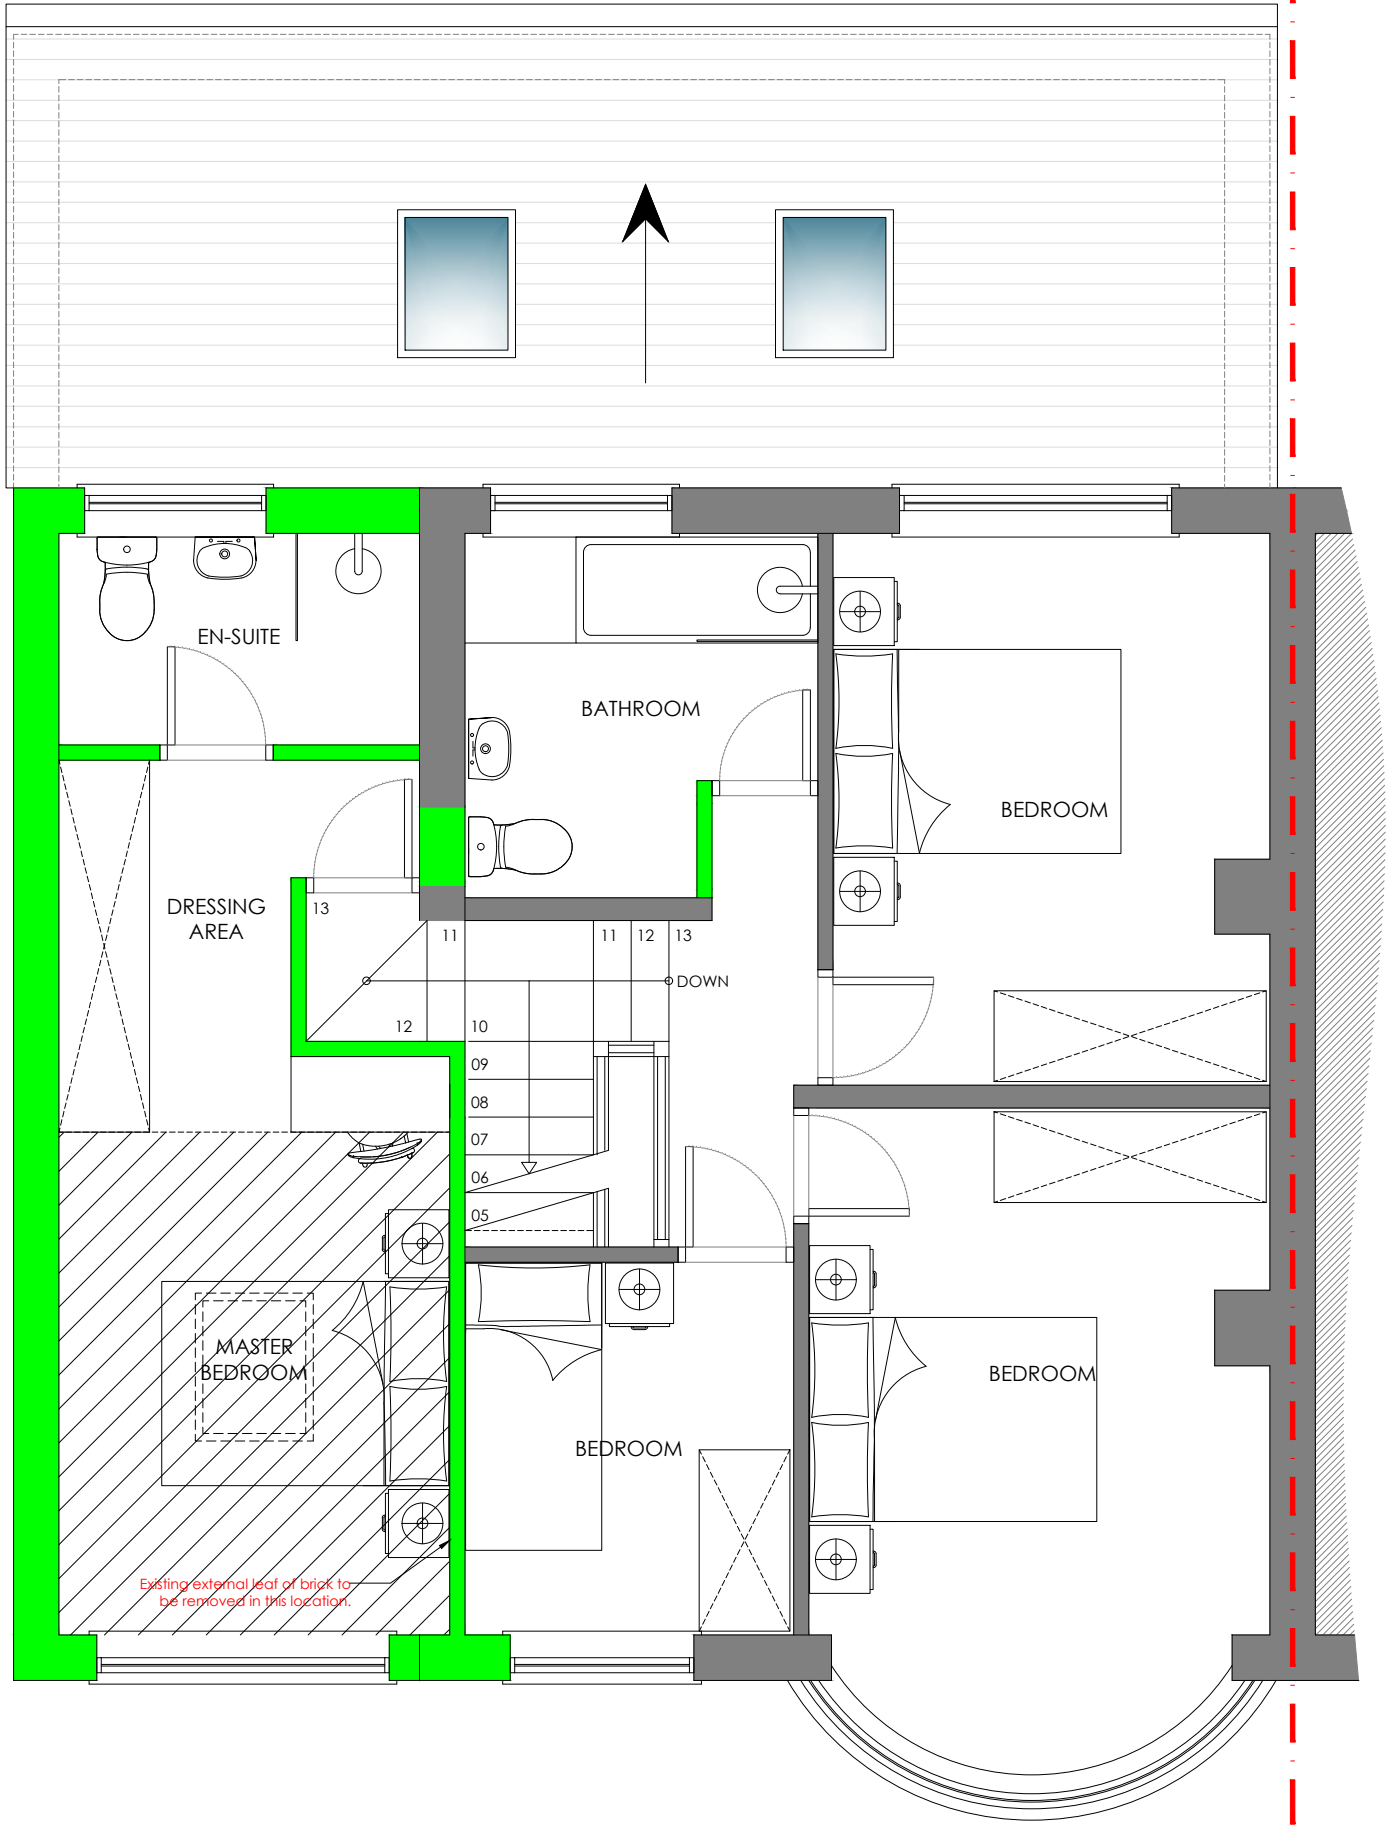

PROPOSED FIRST FLOOR PLAN - (1:50)

Rev	Date	Description	Rev By	CHK'd By
A	16-12-20	Scale bar added.		
Drawing Title		PROPOSED FIRST FLOOR PLAN		
Job-Dwg No		017ROC - 108		
Project Title		SIDE AND REAR EXTENSION 17 TEWKESBURY AVENUE HALE ALTRINCHAM WA15 8PN		
Client		MR. GEORGE ABBOTT		
Status		PLANNING		
Scale		1:50	Drawing Size A3	
Date		11/20		

This drawing is copyright and may not be reproduced in whole or part without written authority. Do not scale off this drawing.