




EXISTING FRONT ELEVATION - (1:50)

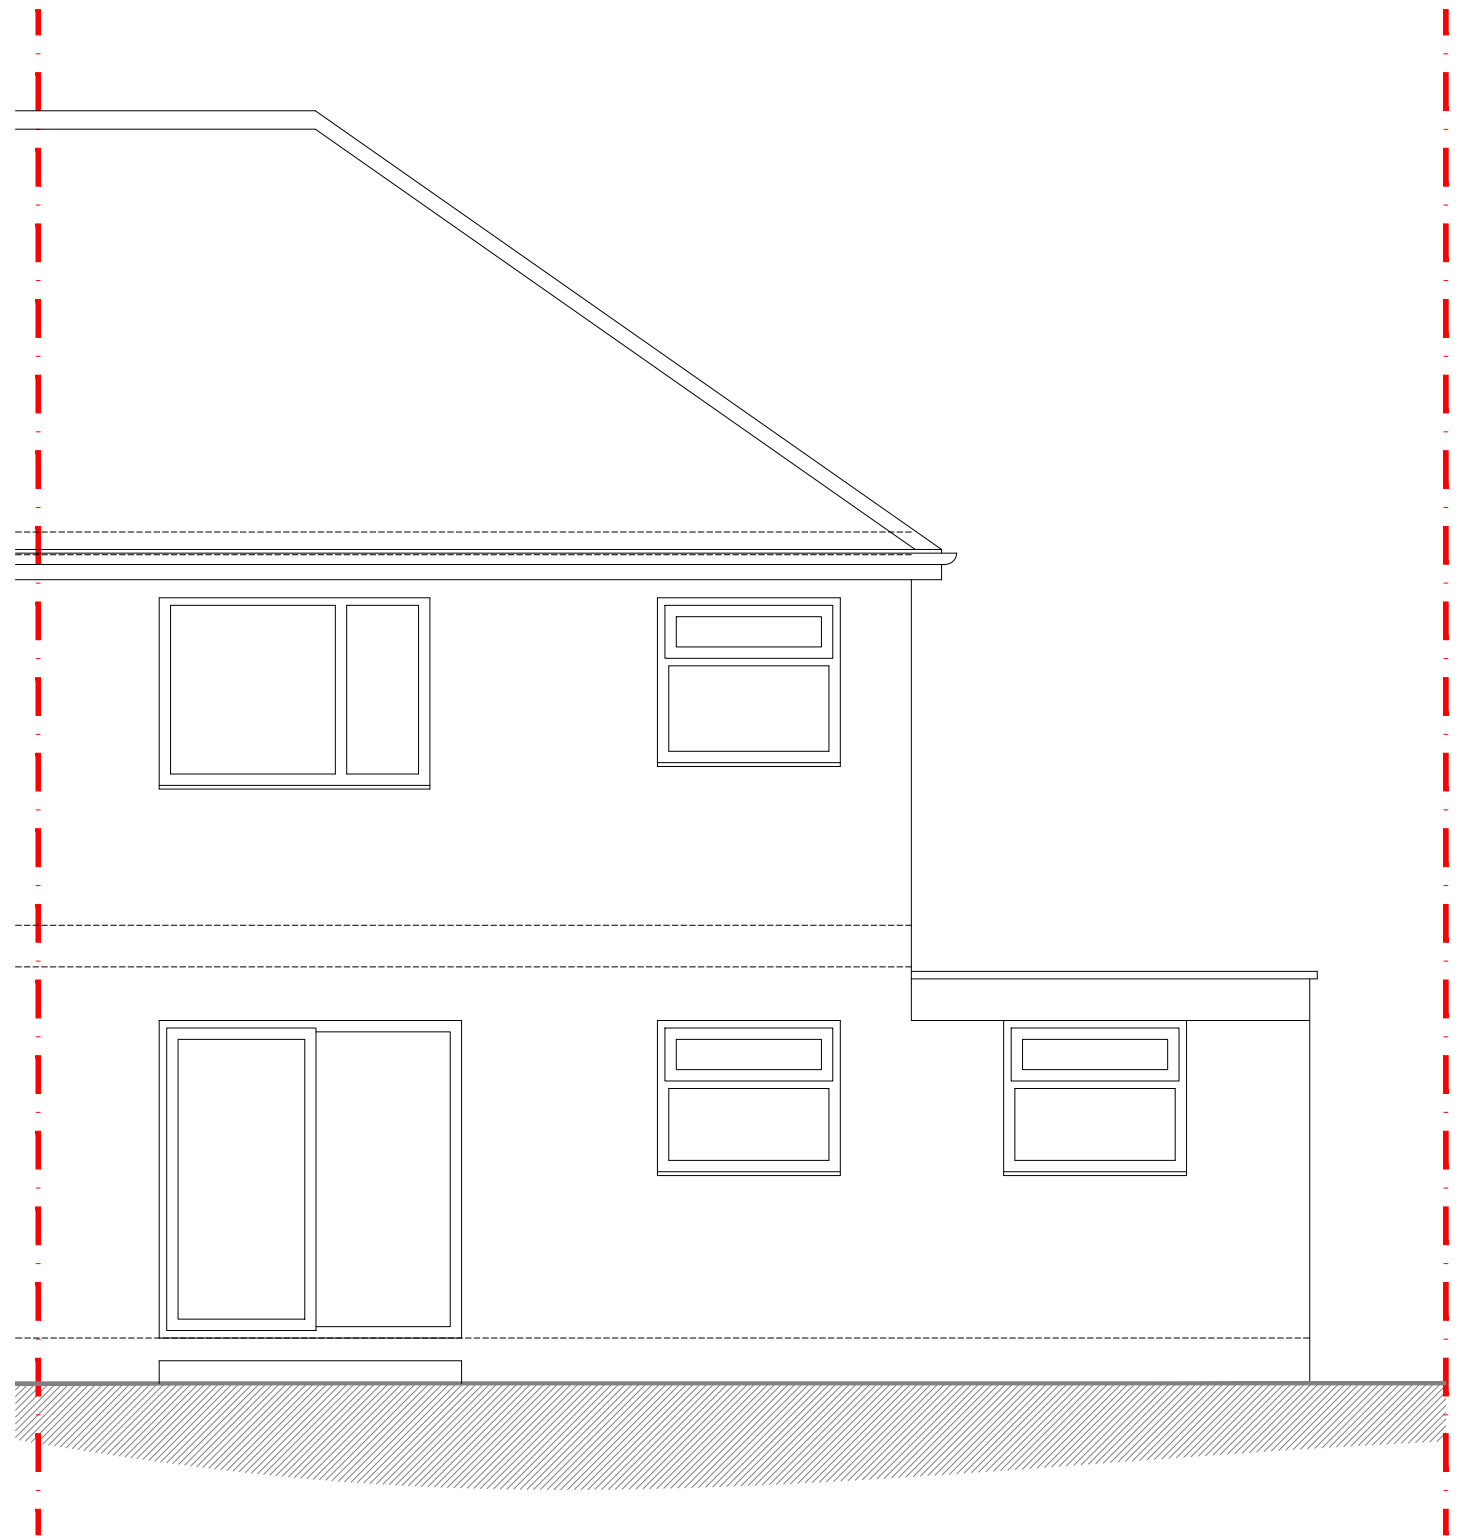

EXISTING REAR ELEVATION - (1:50)

ALL DIMENSIONS ARE FOR REFERENCE
PURPOSES ONLY DISCREPANCIES ARE TO BE
REPORTED TO THE DRAWINGS AUTHOR. DO NOT
SCALE FROM DRAWING.

Scale 1:50



Rev	Date	Description	Rev By	Chk'd By
A	16-12-20	Scale bar added.		
Drawing Title		EXISTING ELEVATIONS		
Job-Dwg No		017ROC - 105		
Project Title		SIDE AND REAR EXTENSION 17 TEWSBURY AVENUE HALE ALTRINCHAM WA15 8PN		
Client		MR. GEORGE ABBOTT		
Status		PLANNING		
Scale		1:50	Drawing Size A3	
Date		11/20		