


ALL DIMENSIONS ARE FOR REFERENCE  
PURPOSES ONLY DISCRPENCIES ARE TO BE  
REPORTED TO THE DRAWINGS AUTHOR. DO NOT  
SCALE FROM DRAWING.

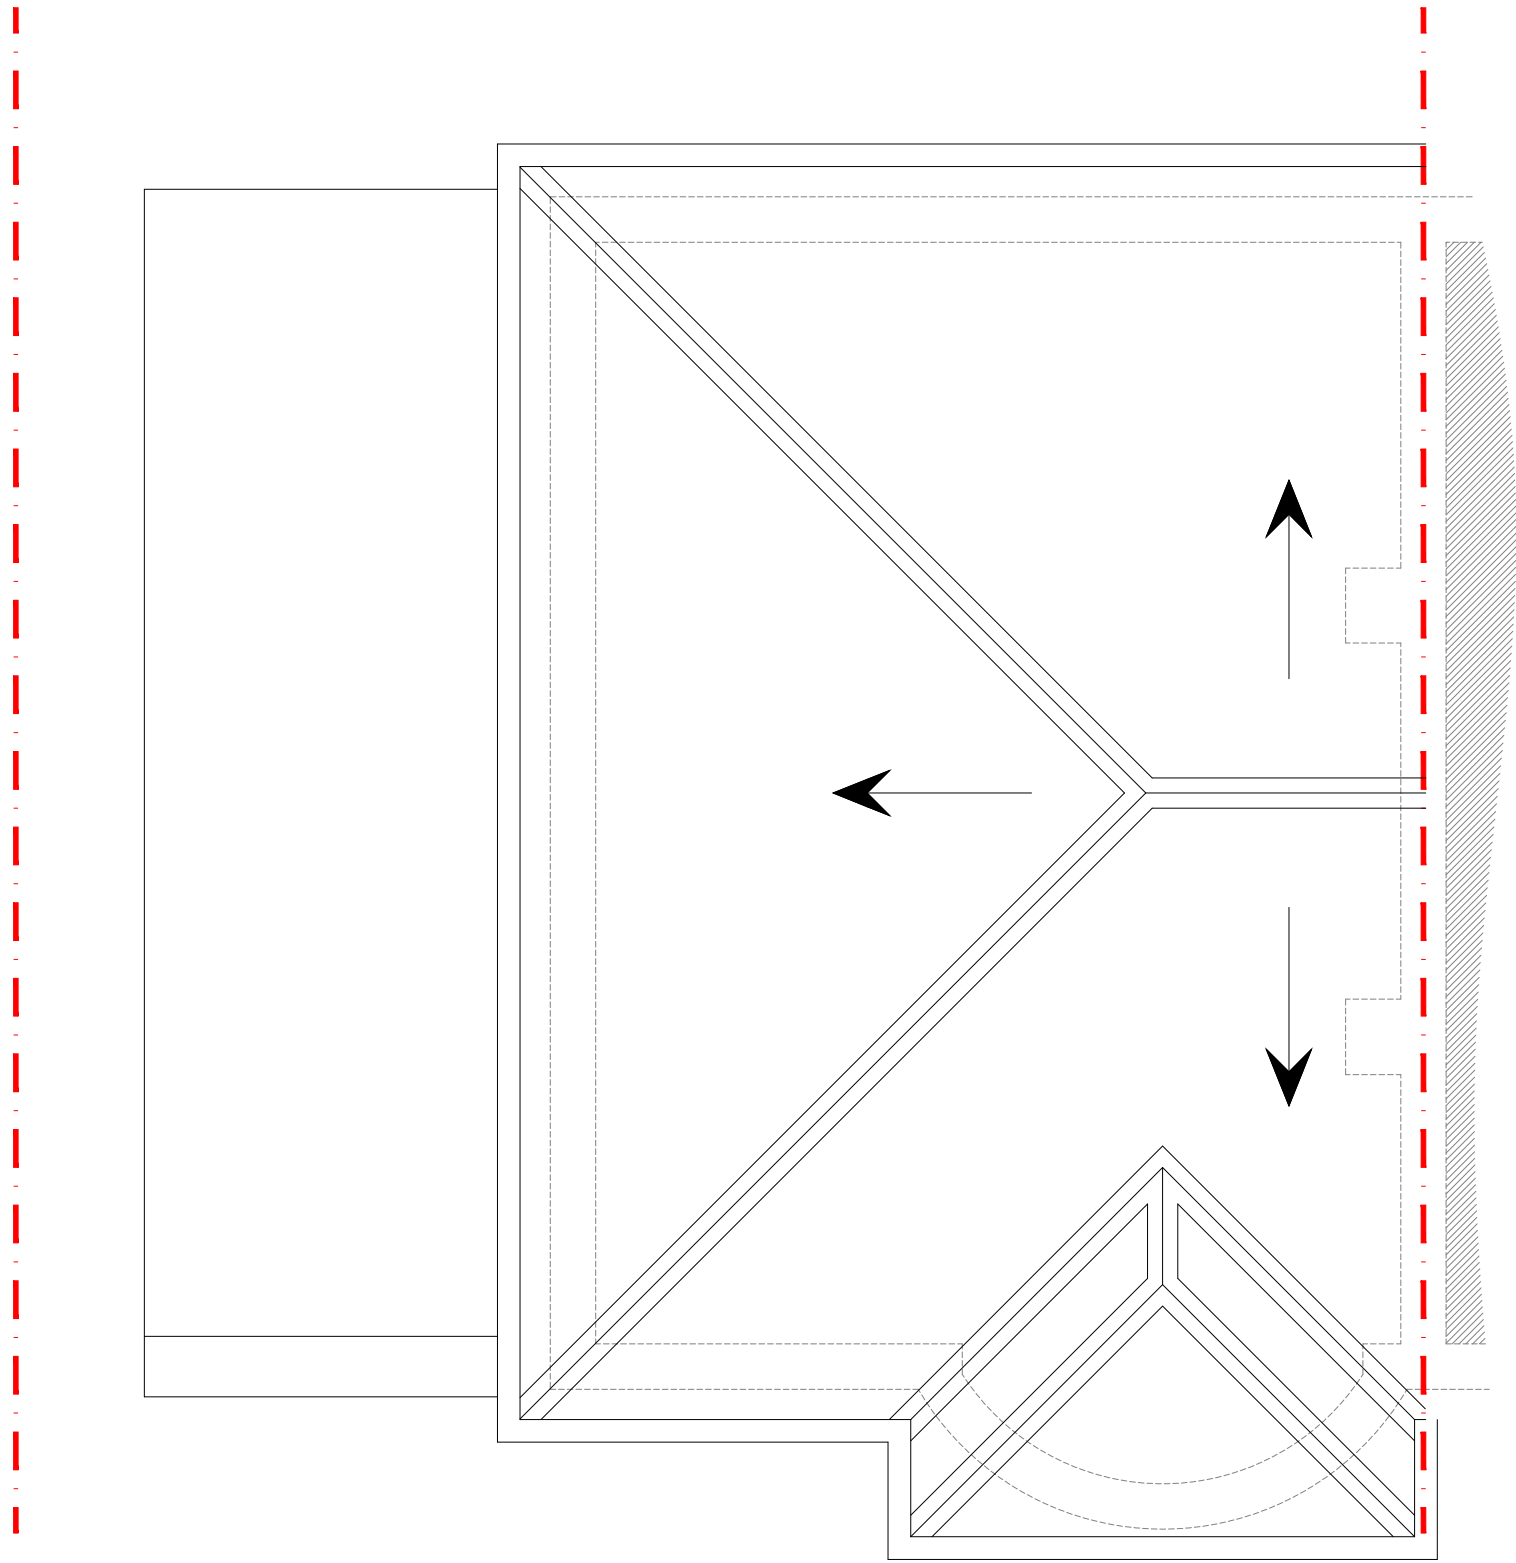

EXISTING ROOF PLAN - (1:50)

Scale 1:50



Rev	Date	Description	Rev By	CHK'd By
A	16-12-20	Scale bar added.		
Drawing Title		EXISTING ROOF PLAN		
Job-Dwg No		017ROC - 104		
Project Title		SIDE AND REAR EXTENSION 17 TEWKESBURY AVENUE HALE ALTRINCHAM WA15 8PN		
Client		MR. GEORGE ABBOTT		
Status		PLANNING		
Scale		1:50	Drawing Size A3	
Date		11/20		