


ALL DIMENSIONS ARE FOR REFERENCE PURPOSES ONLY DISCREPANCIES ARE TO BE REPORTED TO THE DRAWINGS AUTHOR. DO NOT SCALE FROM DRAWING.

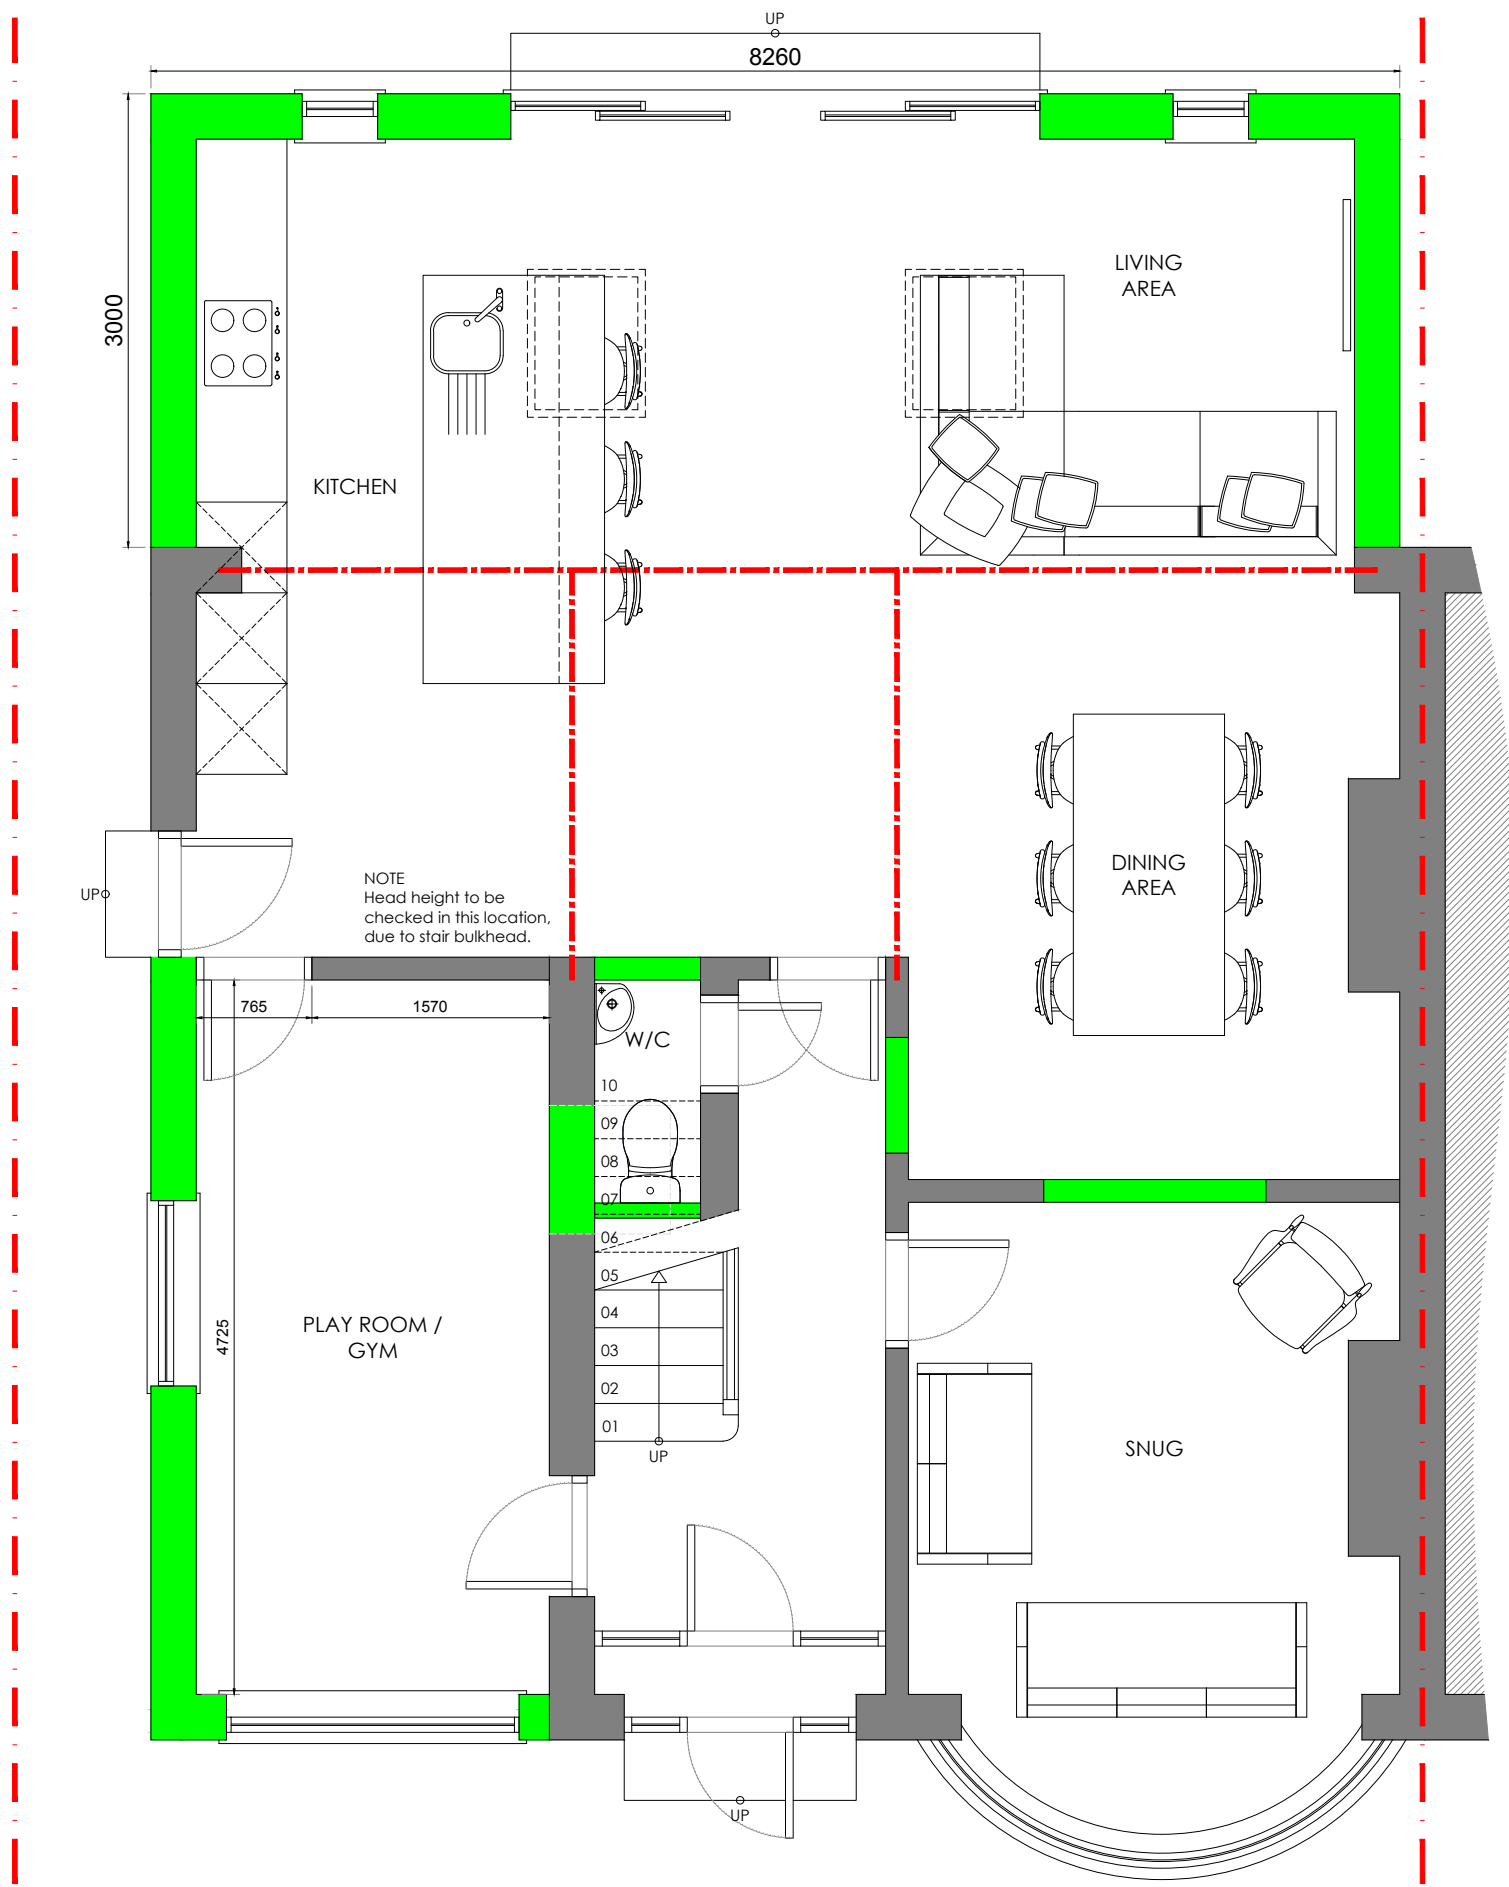

PROPOSED GROUND FLOOR PLAN - (1:50)



Rev	Date	Description	Rev By	Chk'd By
A	16-12-20	Scale bar added.		
Drawing Title PROPOSED GROUND FLOOR PLAN				
Job-Dwg No 017ROC - 107				
Project Title SIDE AND REAR EXTENSION 17 TEWKESBURY AVENUE HALE ALTRINCHAM WA15 8PN				
Client MR. GEORGE ABBOTT				
Status PLANNING				
Scale 1:50		Drawing Size A3		
Date 11/20				