


ALL DIMENSIONS ARE FOR REFERENCE
 PURPOSES ONLY DISCRPENCIES ARE TO BE
 REPORTED TO THE DRAWINGS AUTHOR. DO NOT
 SCALE FROM DRAWING.



Scale 1:50

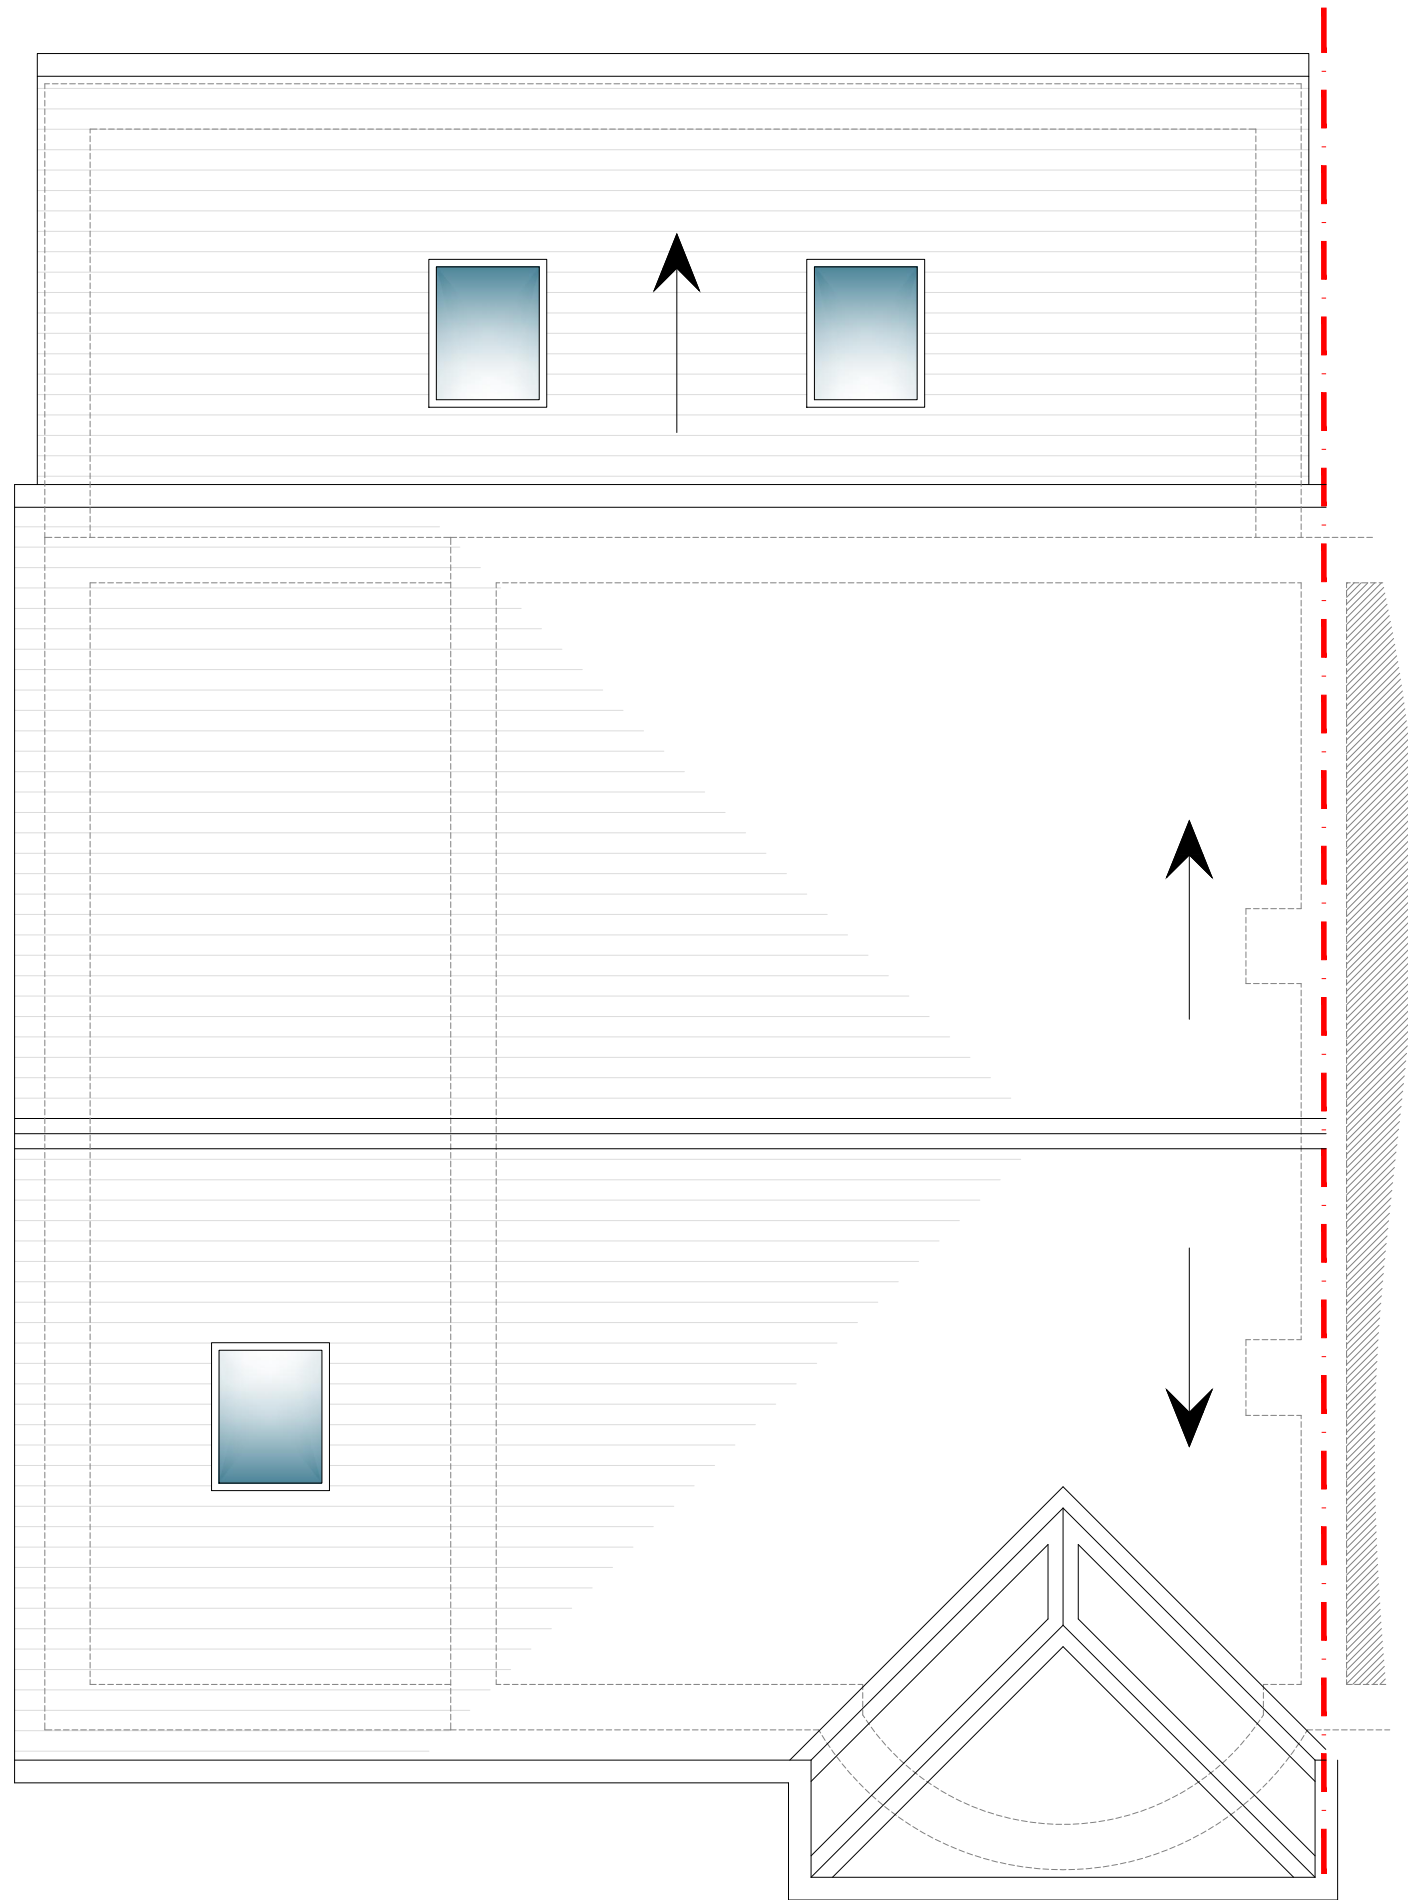

PROPOSED ROOF PLAN - (1:50)

| | | | | |
|---------------|----------|---|-----------------|----------|
| Rev | Date | Description | Rev By | Chk'd By |
| A | 16-12-20 | Scale bar added. | | |
| Drawing Title | | PROPOSED ROOF PLAN | | |
| Job-Dwg No | | 017ROC - 109 | | |
| Project Title | | SIDE AND REAR EXTENSION 17 TEWKESBURY AVENUE HALE ALTRINCHAM WA15 8PN | | |
| Client | | MR. GEORGE ABBOTT | | |
| Status | | PLANNING | | |
| Scale | | 1:50 | Drawing Size A3 | |
| Date | | 11/20 | | |