




PROPOSED FRONT ELEVATION - (1:50)

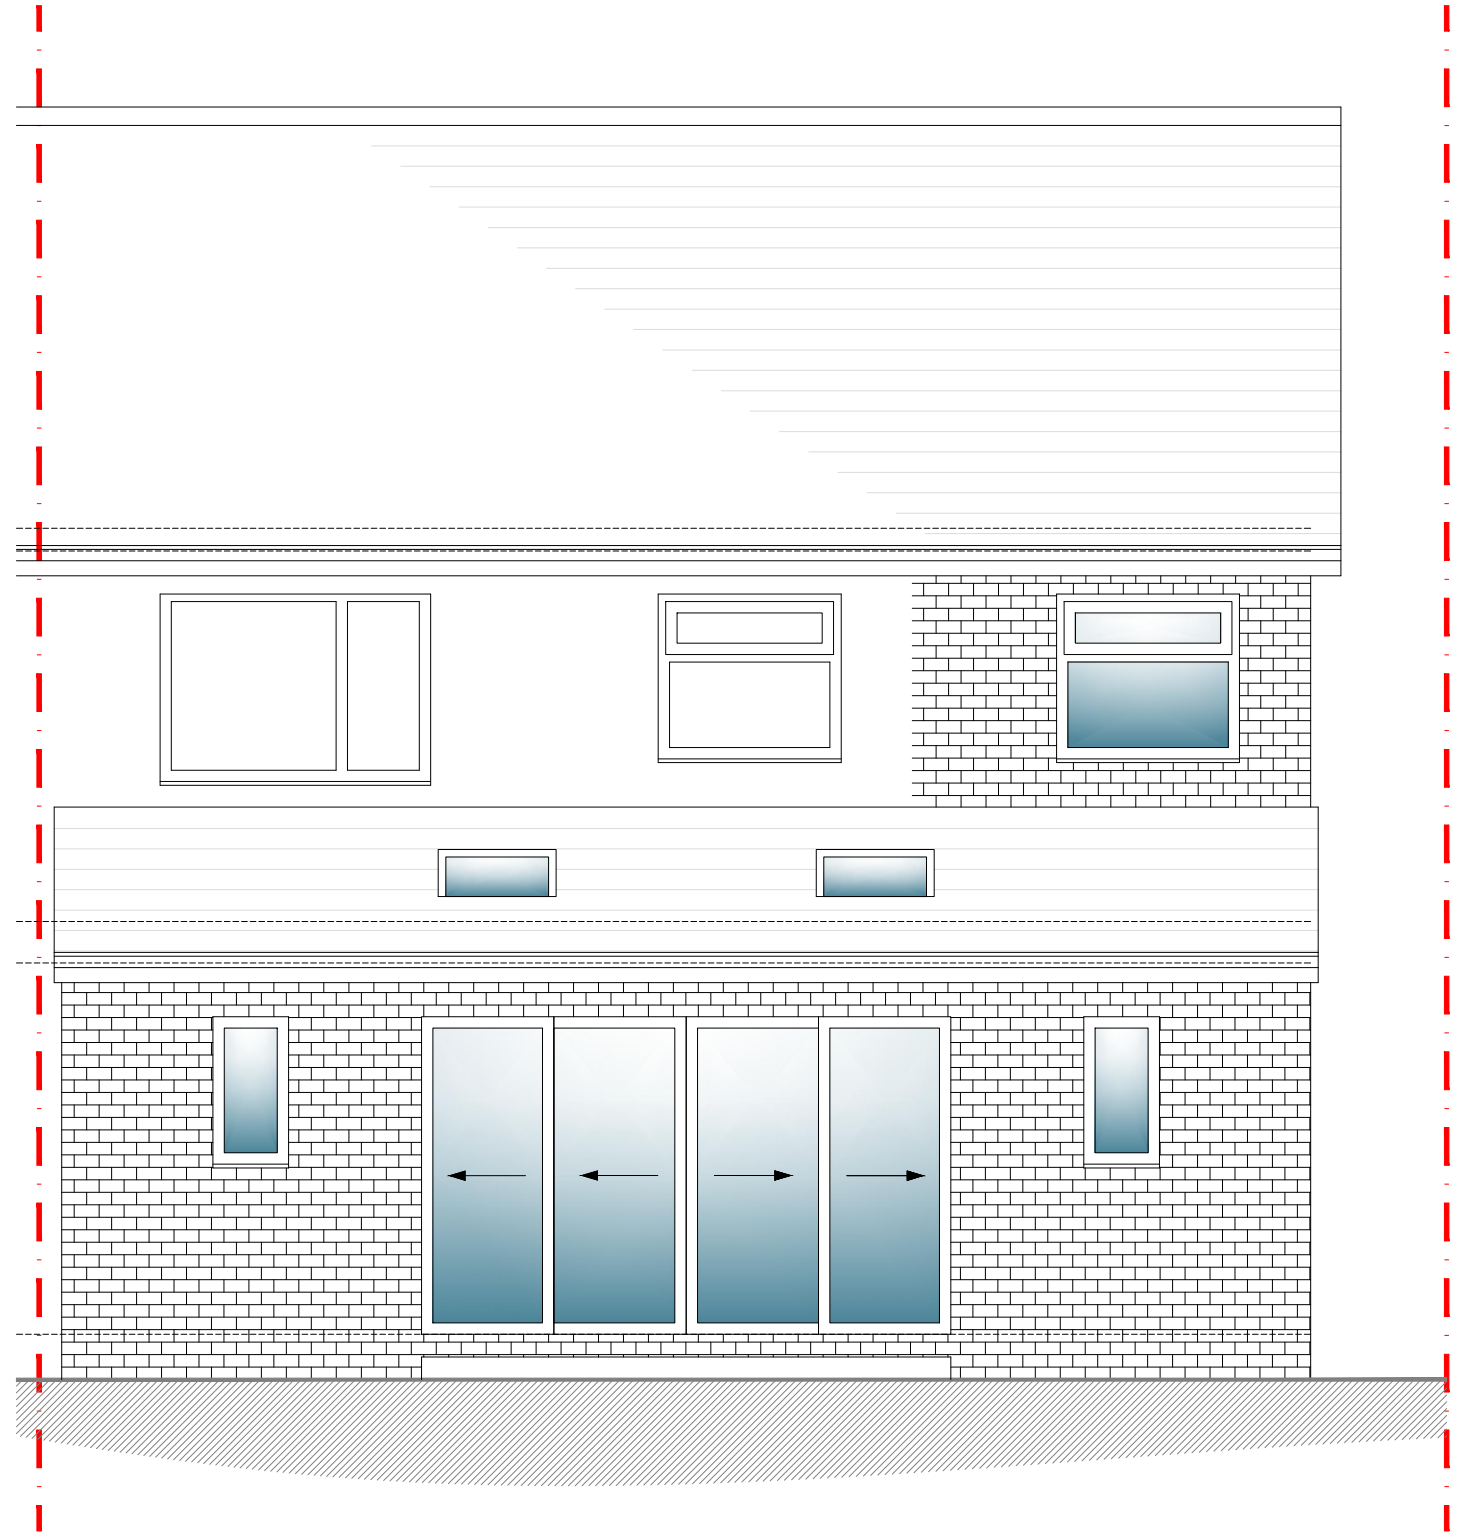

PROPOSED REAR ELEVATION - (1:50)

ALL DIMENSIONS ARE FOR REFERENCE
 PURPOSES ONLY DISCRPENCIES ARE TO BE
 REPORTED TO THE DRAWINGS AUTHOR. DO NOT
 SCALE FROM DRAWING.

Scale 1:50



| | | | | |
|---|----------|------------------|--------|----------|
| Rev | Date | Description | Rev By | Chk'd By |
| A | 16-12-20 | Scale bar added. | | |
| Drawing Title PROPOSED ELEVATIONS | | | | |
| Job-Dwg No 017ROC - 110 | | | | |
| Project Title SIDE AND REAR EXTENSION 17 TEWKESBURY AVENUE HALE ALTRINCHAM WA15 8PN | | | | |
| Client MR. GEORGE ABBOTT | | | | |
| Status PLANNING | | | | |
| Scale 1:50 | | Drawing Size A3 | | |
| Date 11/20 | | | | |