


**General Notes**  
 This drawing is to be read in conjunction with all relevant design team specifications and drawings. All dimensions are to be checked on site prior to commencement of work any discrepancies reported to the Project Architect. All materials and components are to be handled, stored, protected, installed and finished strictly in accordance with the manufacturer's recommendations.  
 Copyright RK Architectural Services Limited

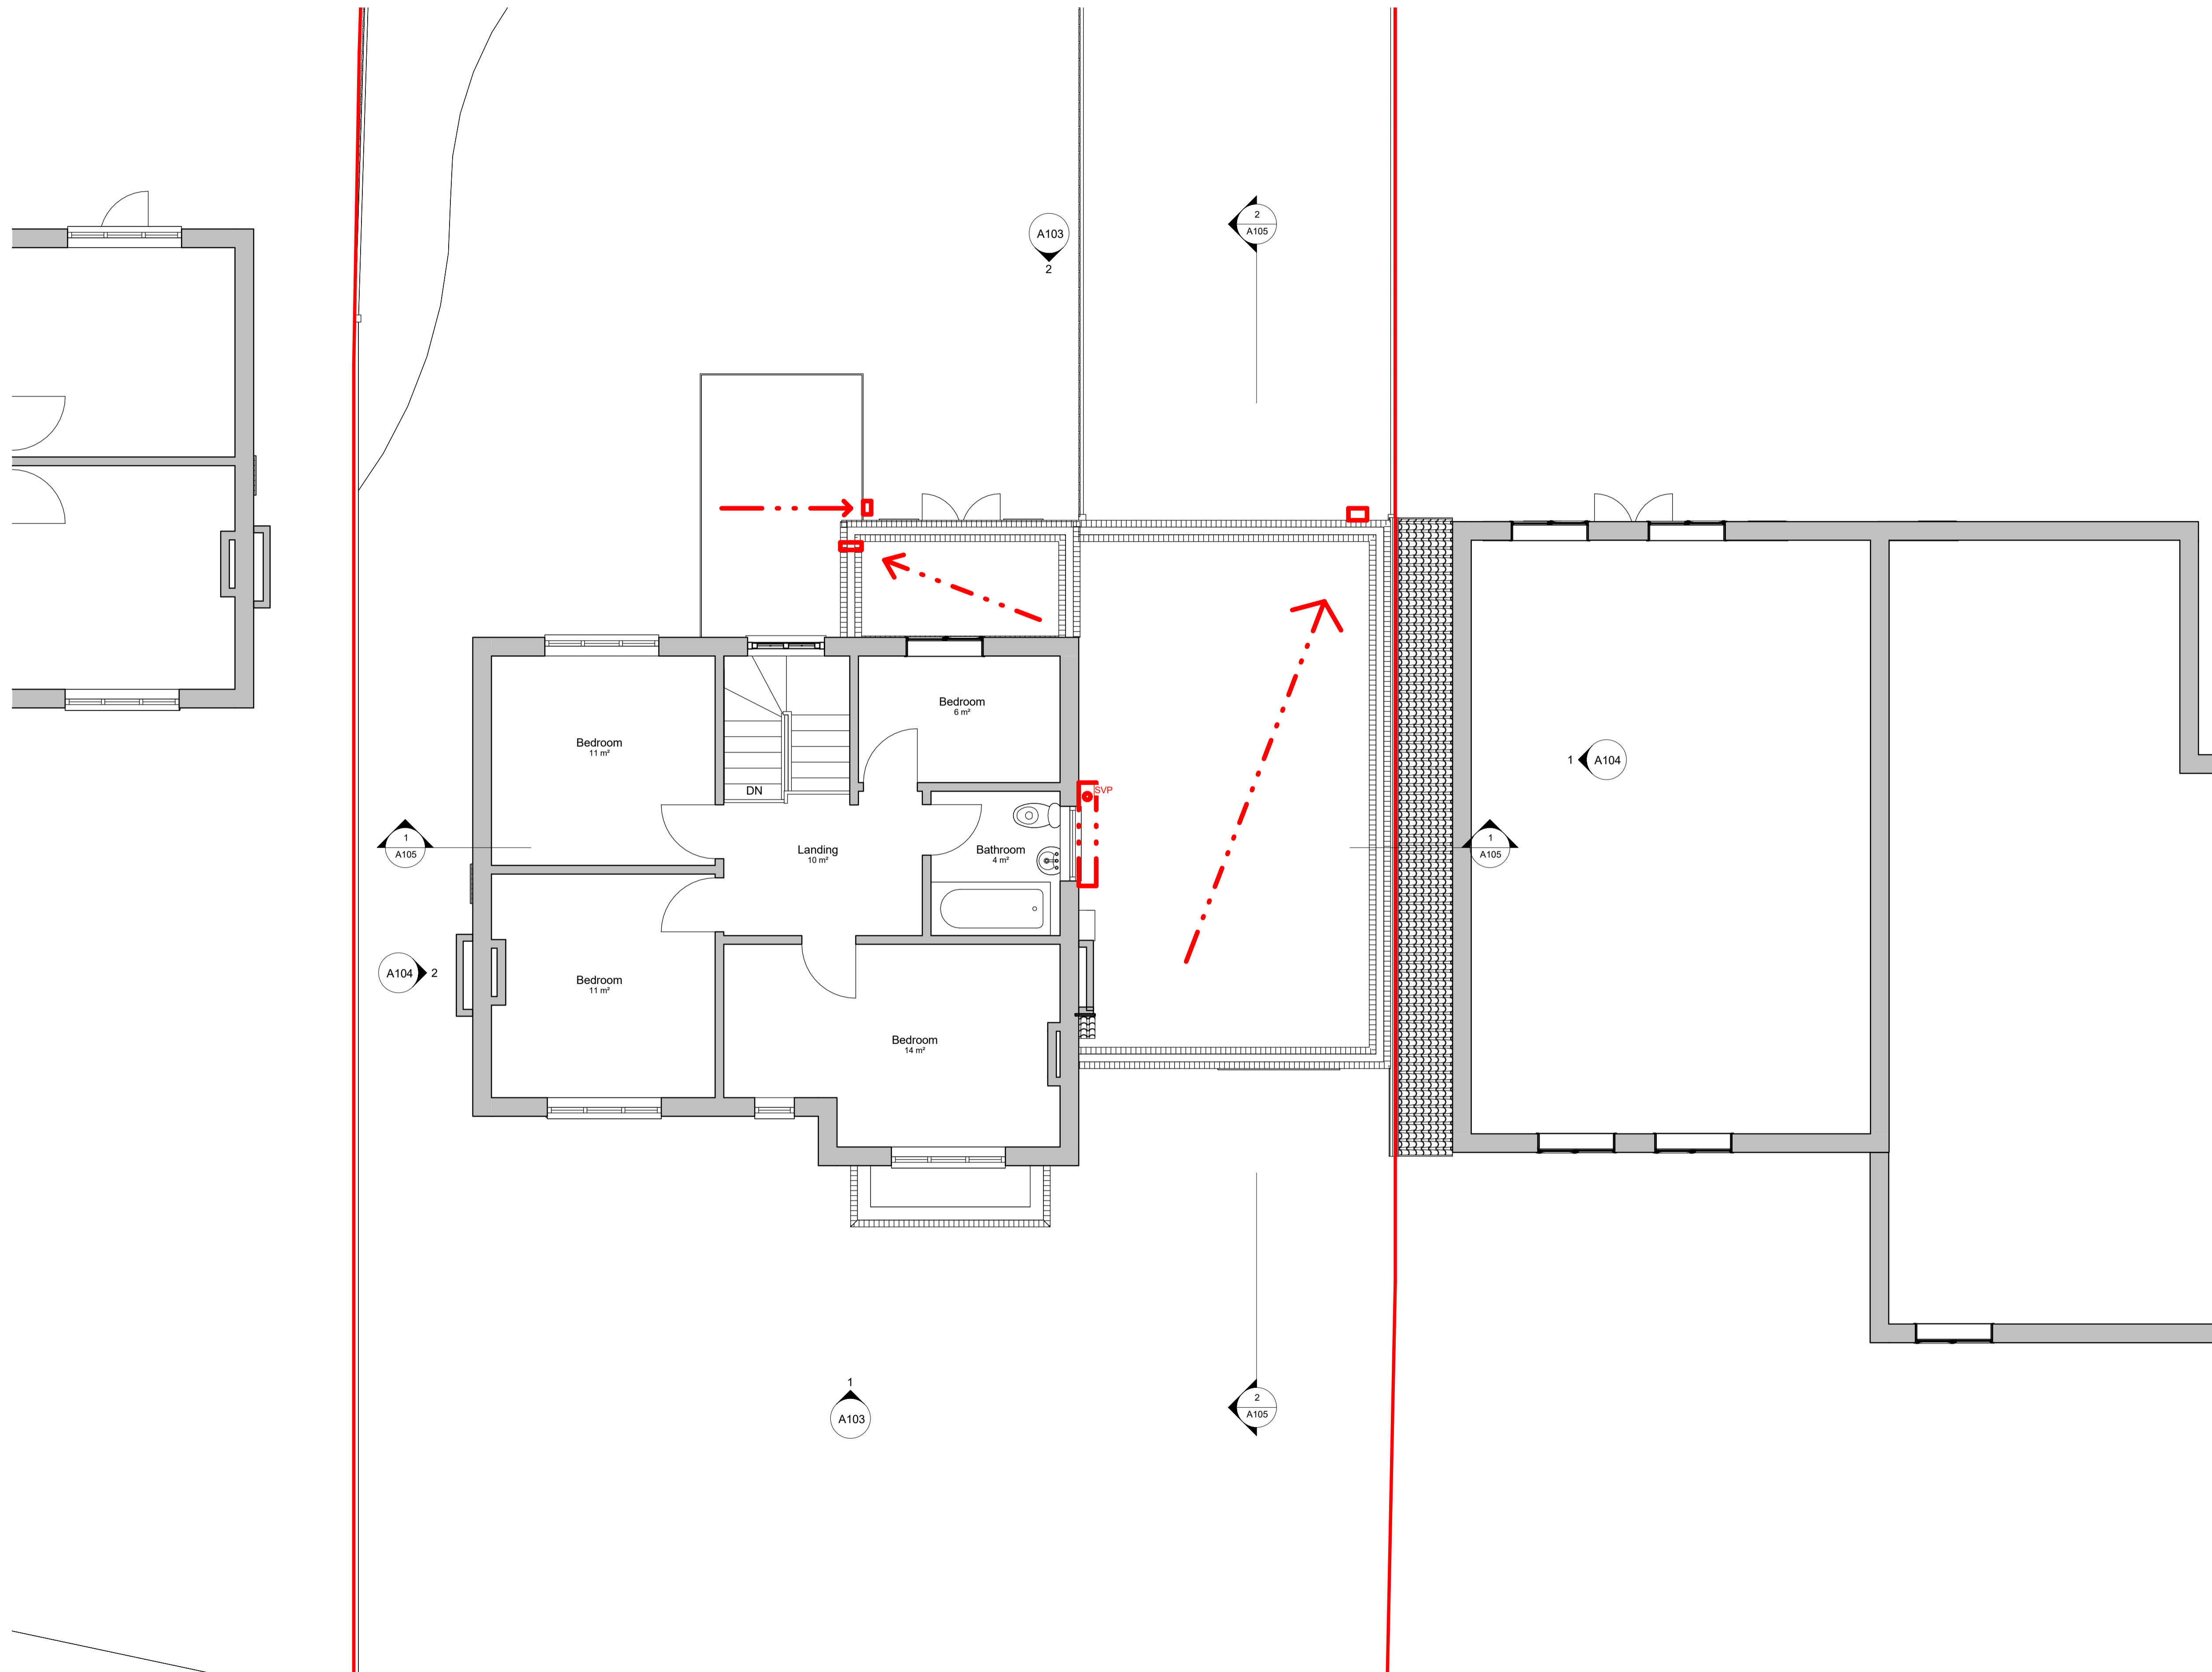

**1 Existing FF Plan**  
 1:50



0.5 0 0.5 1 1.5 2 2.5  
 SCALE 1:50 m

REV	DATE	DESCRIPTION	INITIALS

Client  
 Adam & Becky Craighill

Project title  
 64 The Ridgeway

Project address  
 64 The Ridgeway  
 Tonbridge  
 Kent  
 TN11 0AP

Contents  
 Existing FF Floor Plan

Date  
 Nov 2020

Drawings scale  
 1:50 @ A1, 1:100 @ A3

Project number  
 RKAV-243

Drawing title  
 A 102a

Client  
 RCK

Authorised by  
 Richard Kostyrka

Drawing title  
 Planning Application

07889861587 [www.rkas.co.uk](http://www.rkas.co.uk)  
[info@rkas.co.uk](mailto:info@rkas.co.uk)



# Planning Application