


GENERAL NOTES:

KEY:

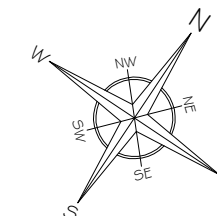

No	Revision / Issue	Date
A	Issue For Approval	1/2/20

Site :
59a Chislehurst Road,
Chislehurst,
BR7 5NP


Project Title :
Planning Application to Create
2X (2-Bed Flats) + Internal
Configuration Under Full Planning
Application

Client :
REY ENTERPRISES LTD
59a Chislehurst Road,
Chislehurst,
BR7 5NP


Do not scale from this drawing. The information may be suitable for discussion purposes and for obtaining Planning Approval Only. This drawing is NOT for construction purposes and should not be relied upon for any other works. This drawing is copyright and may not be copied or altered in any way except by way of written permission from the designers.

Copyright 2020 - 2023

Project Ref No : ABP-CRC59A-01	Sheet No : P-0-3
Date : December 2020	Drawn By : ABP
Scale : 1:100 @ A-3	

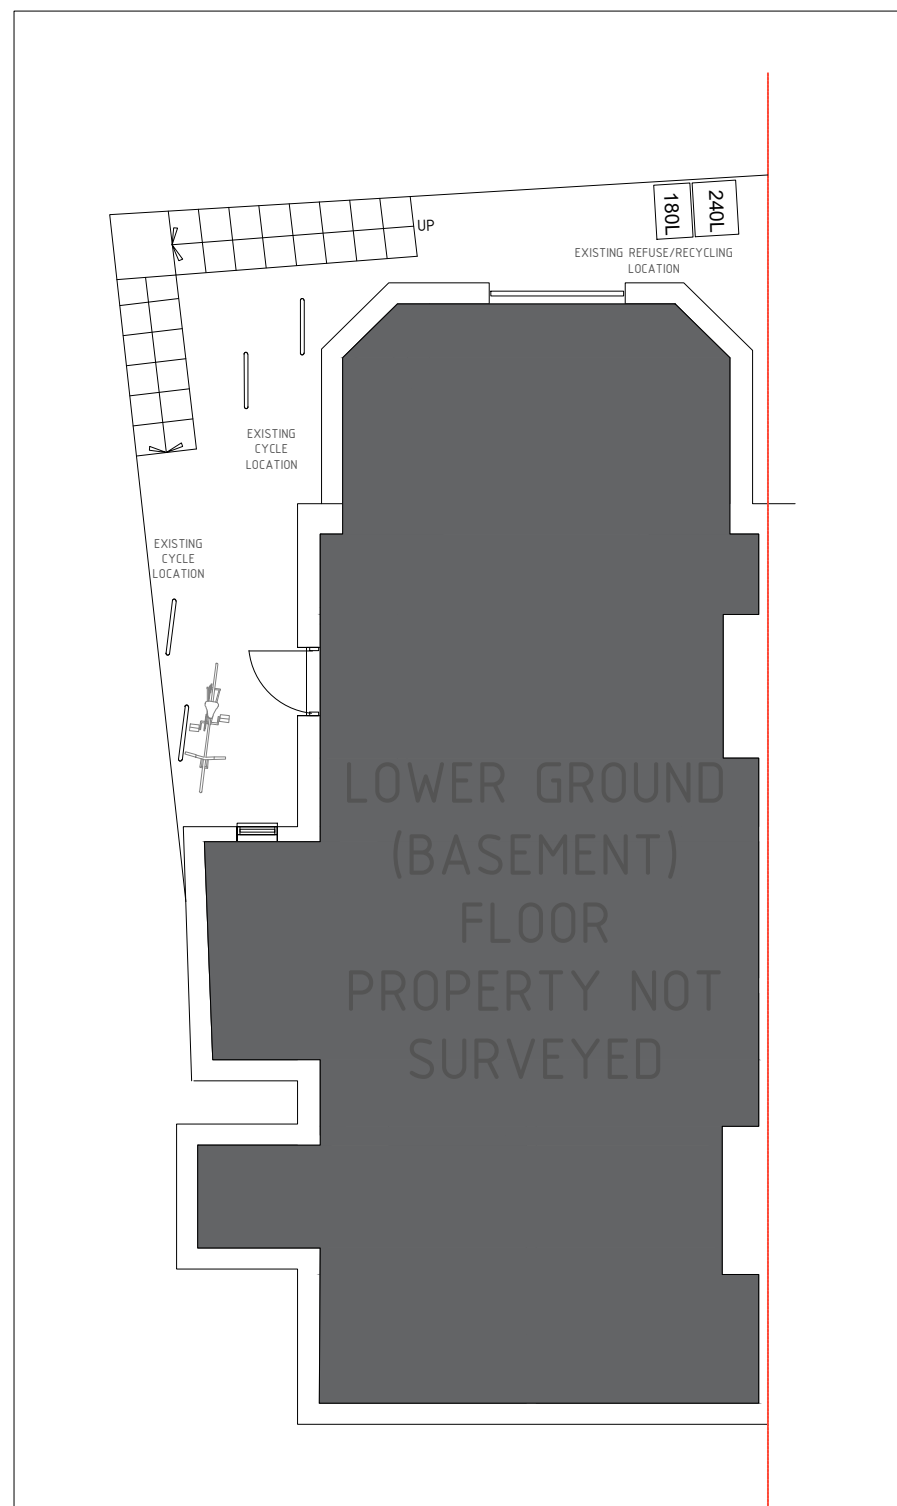

EXISTING LOWER GROUND PLAN

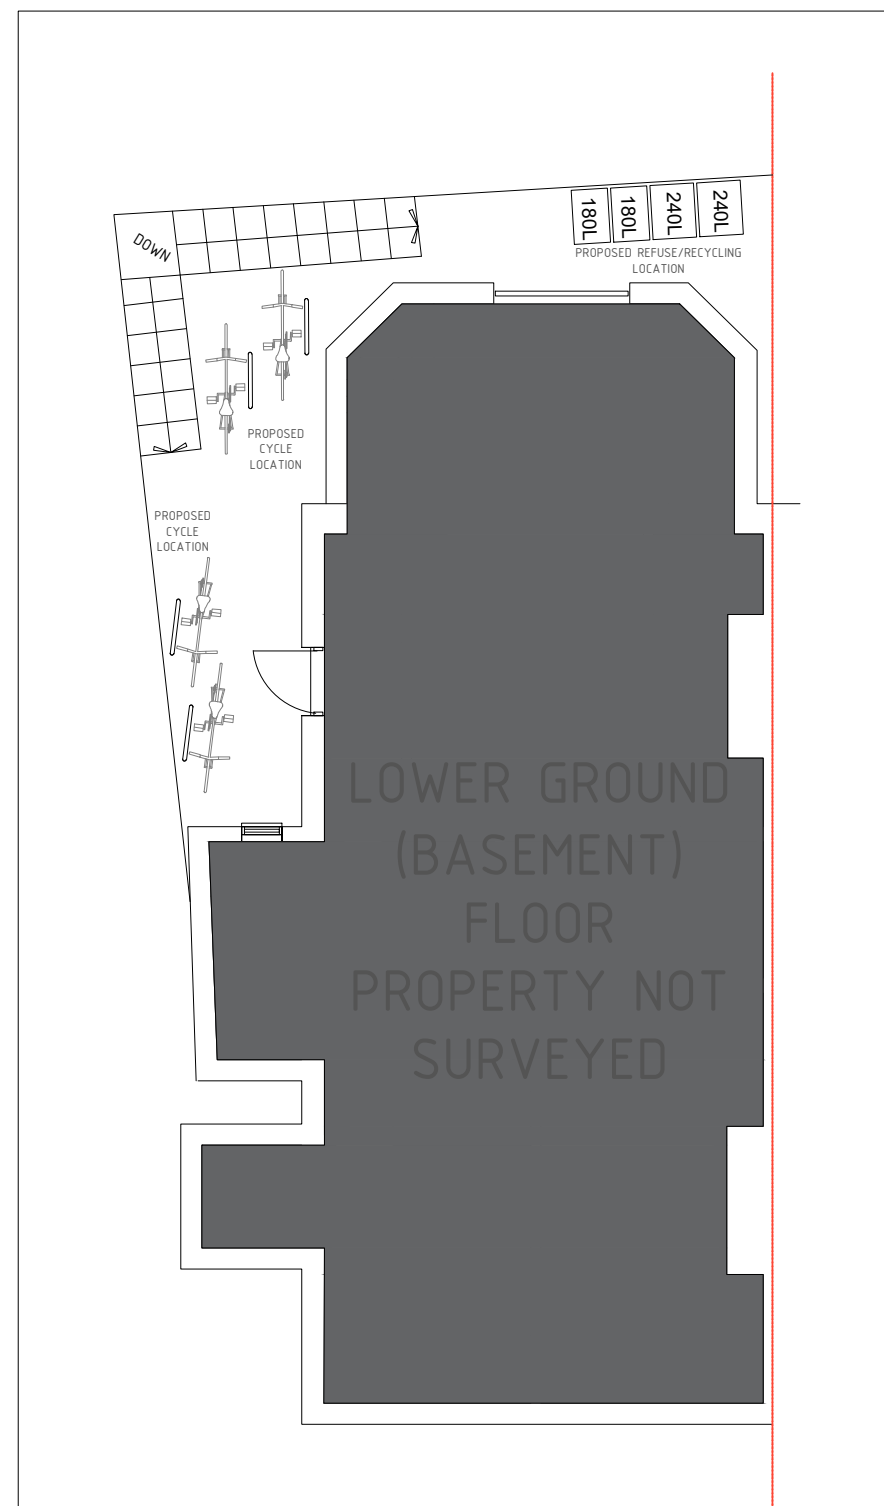

PROPOSED LOWER GROUND PLAN

EXISTING SITE PLAN

SCALE: 1:100 5m

EXISTING & PROPOSED LOWER GROUND FLOOR BIN & CYCLE LOCATION PLAN

Scale: 1/100