






GENERAL NOTES:

- KEY:
-  BUILDING  
- (59a Chislehurst Road)
  -  SITE BOUNDARY LINE
  -  BUILDING BOUNDARY LINE
  -  BINS TO BE MOVED ON COLLECTION DAYS FOR KERB SIDE COLLECTION



|    |                    |        |
|----|--------------------|--------|
| A  | Issue For Approval | 1/2/20 |
| No | Revision / Issue   | Date   |

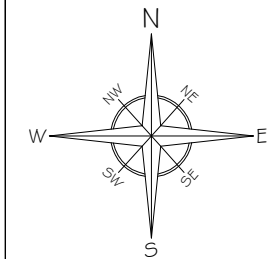Site :  
59a Chislehurst Road,  
Chislehurst,  
BR7 5NP


Project Title :  
Planning Application to Create  
2X (2-Bed Flats) & Internal  
Configuration Under Full Planning  
Application

Client :  
REY ENTERPRISES LTD  
59a Chislehurst Road,  
Chislehurst,  
BR7 5NP


Do not scale from this drawing. The information may be suitable for discussion purposes and for obtaining Planning Approval Only. This drawing is NOT for construction purposes and should not be relied upon for any other works. This drawing is copyright and may not be copied or altered in any way except by way of written permission from the designers.

Copyright 2020 - 2023

|                                   |                     |
|-----------------------------------|---------------------|
| Project Ref No :<br>ABP-CRC59A-01 | Sheet No :<br>P-0-1 |
| Date :<br>December 2020           | Drawn By :<br>ABP   |
| Scale :<br>1:200 @ A-3            |                     |

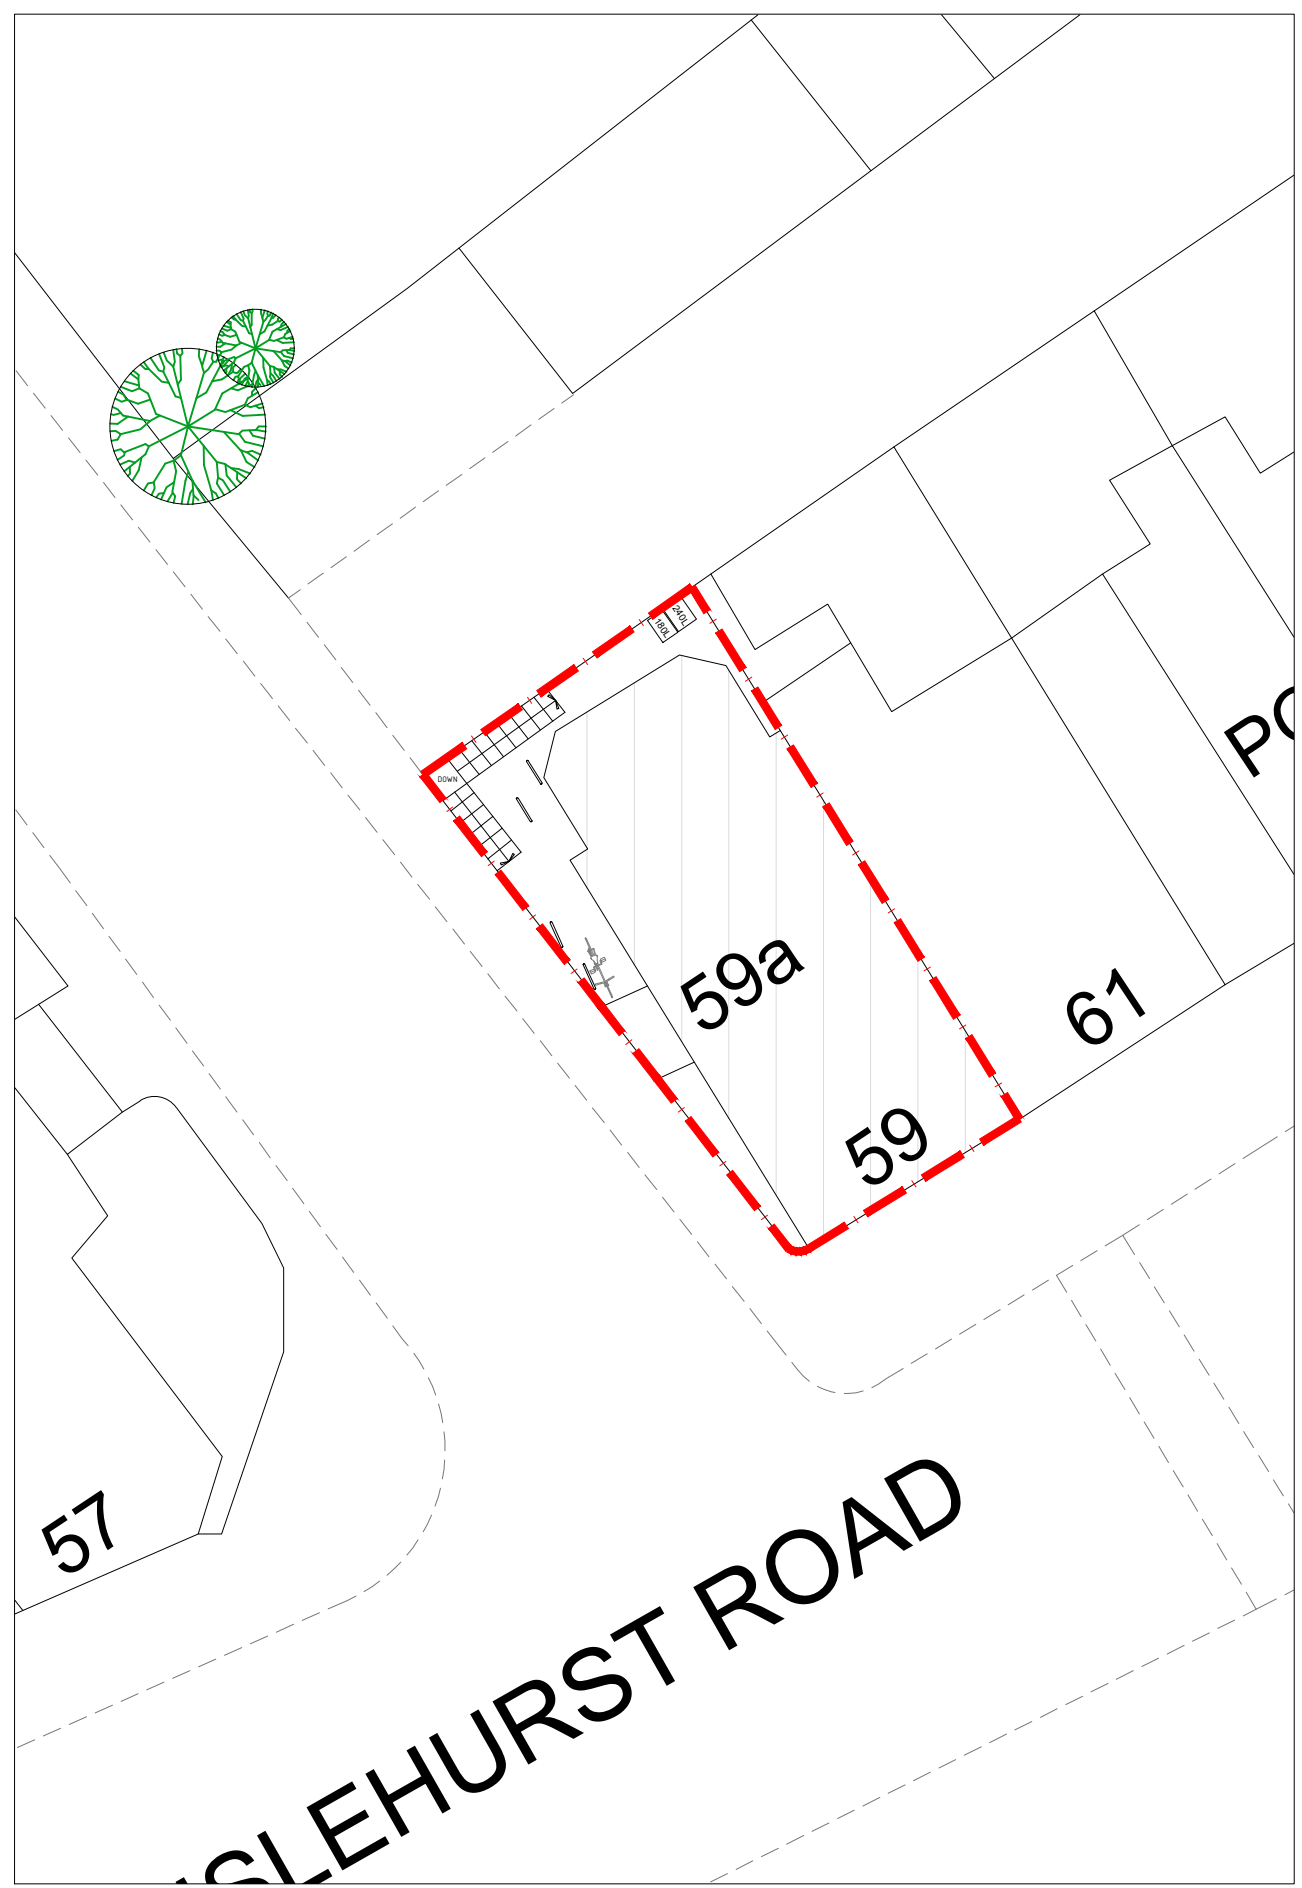

EXISTING SITE PLAN

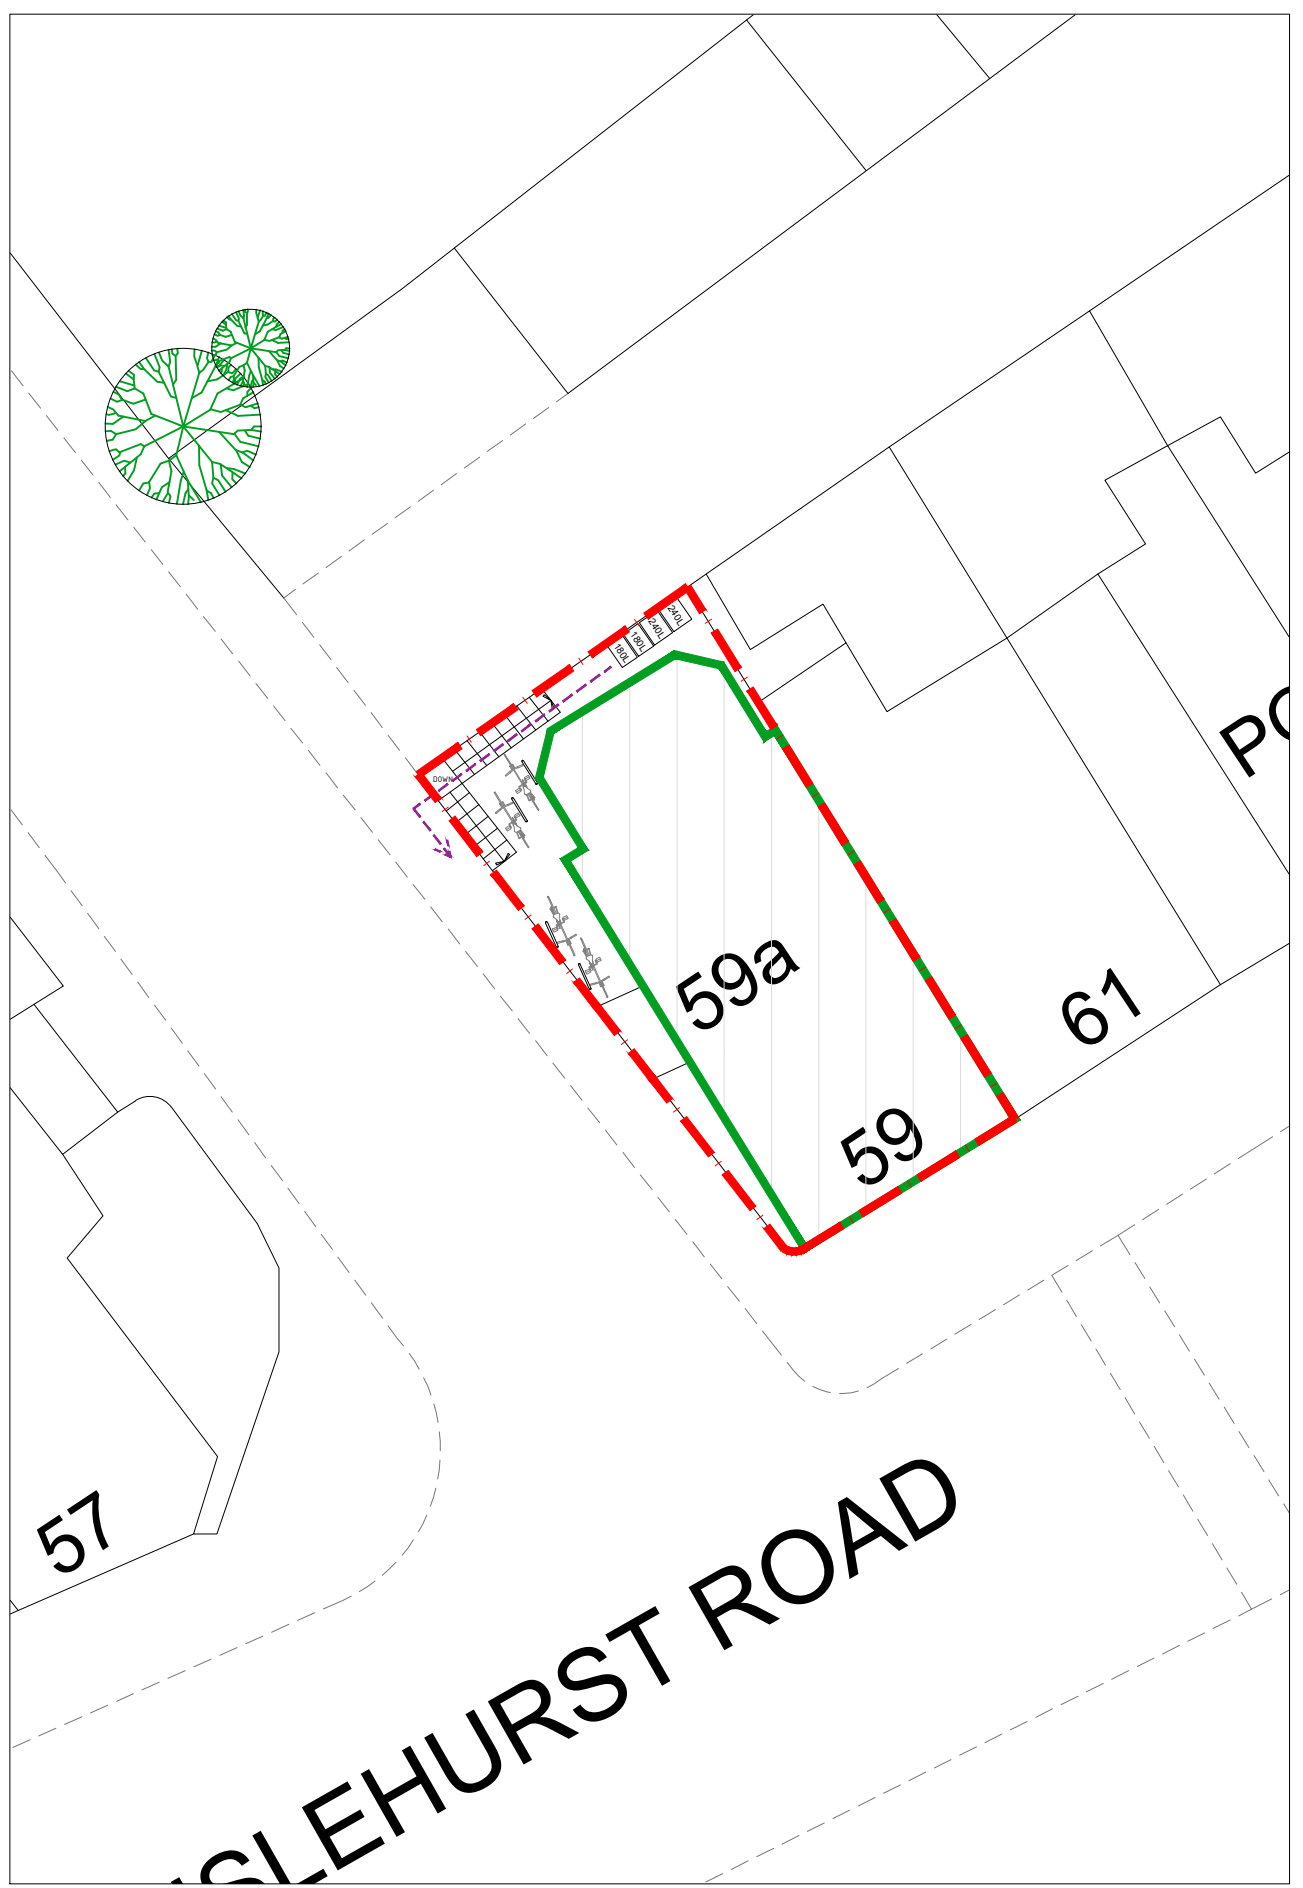

PROPOSED SITE PLAN

EXISTING & PROPOSED SITE PLAN  
Scale: 1/200