




Front Elevation

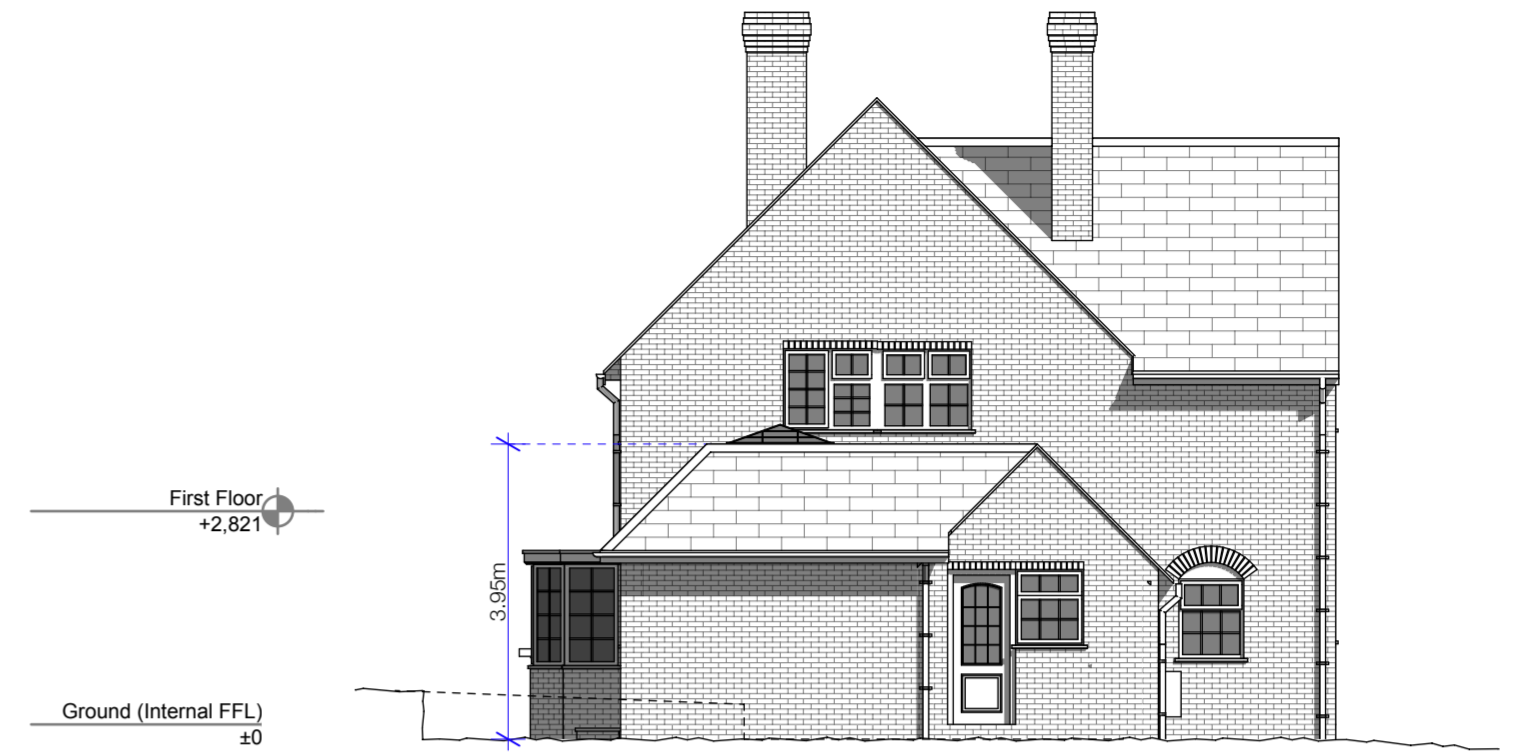


Side Elevation




Side Elevation



Rear Elevation

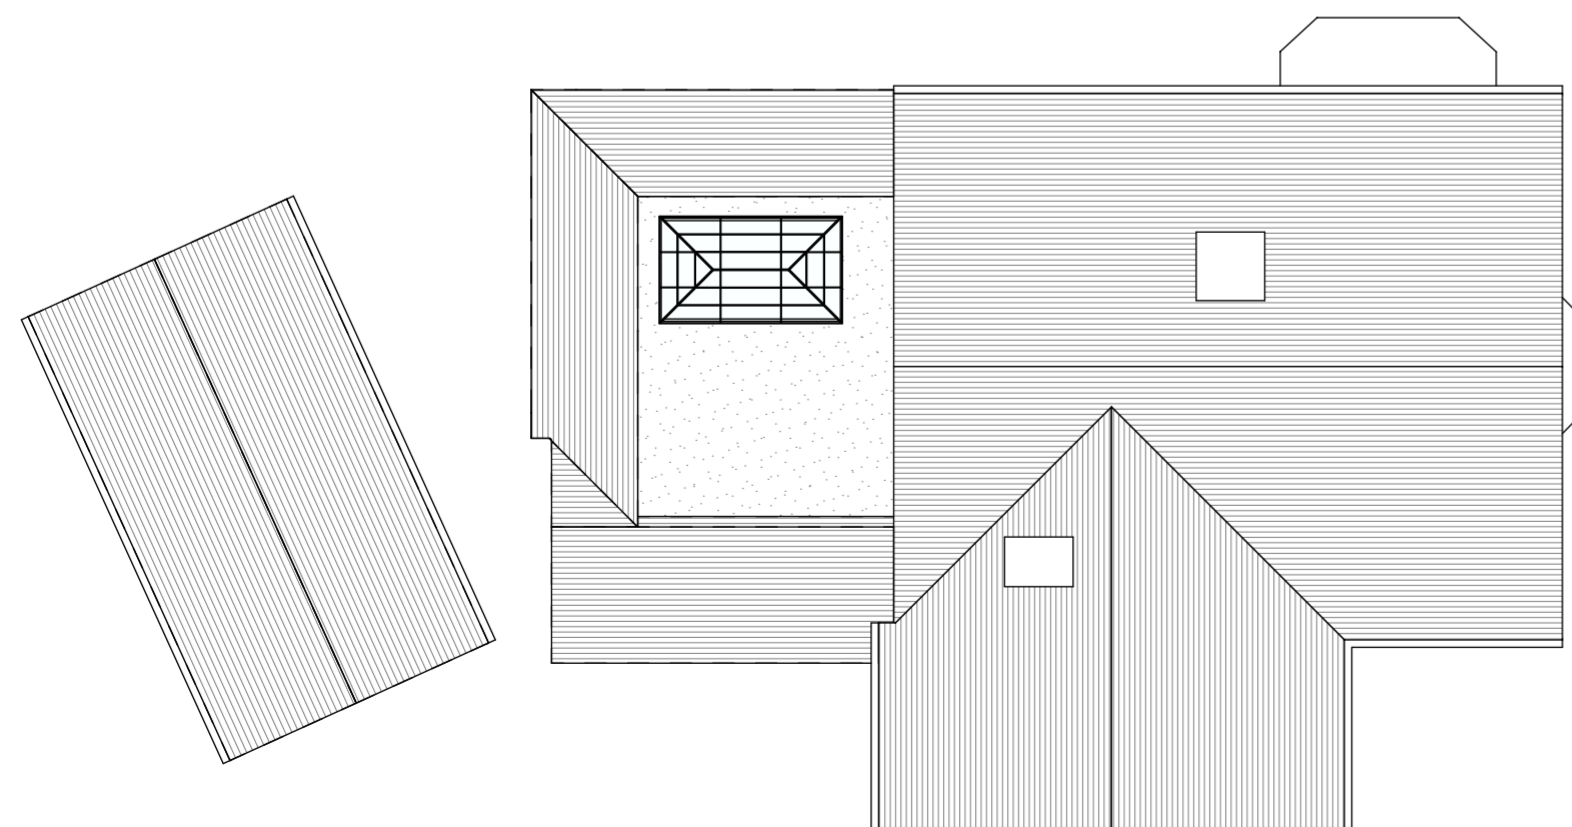

Roof Plan

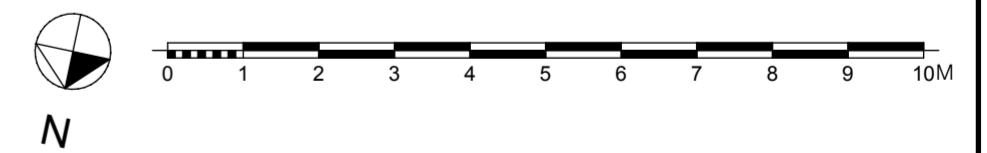

Proposed Elevations & Roof Plan		Date 14/12/2020
22 Manor Way Guildford Surrey GU2 7RN		Rev: C
For: Mr & Mrs Empringham	Scale 1:100@A2	
Peter Ford Associates Ltd	PL/103	