



Block Plan 1:200

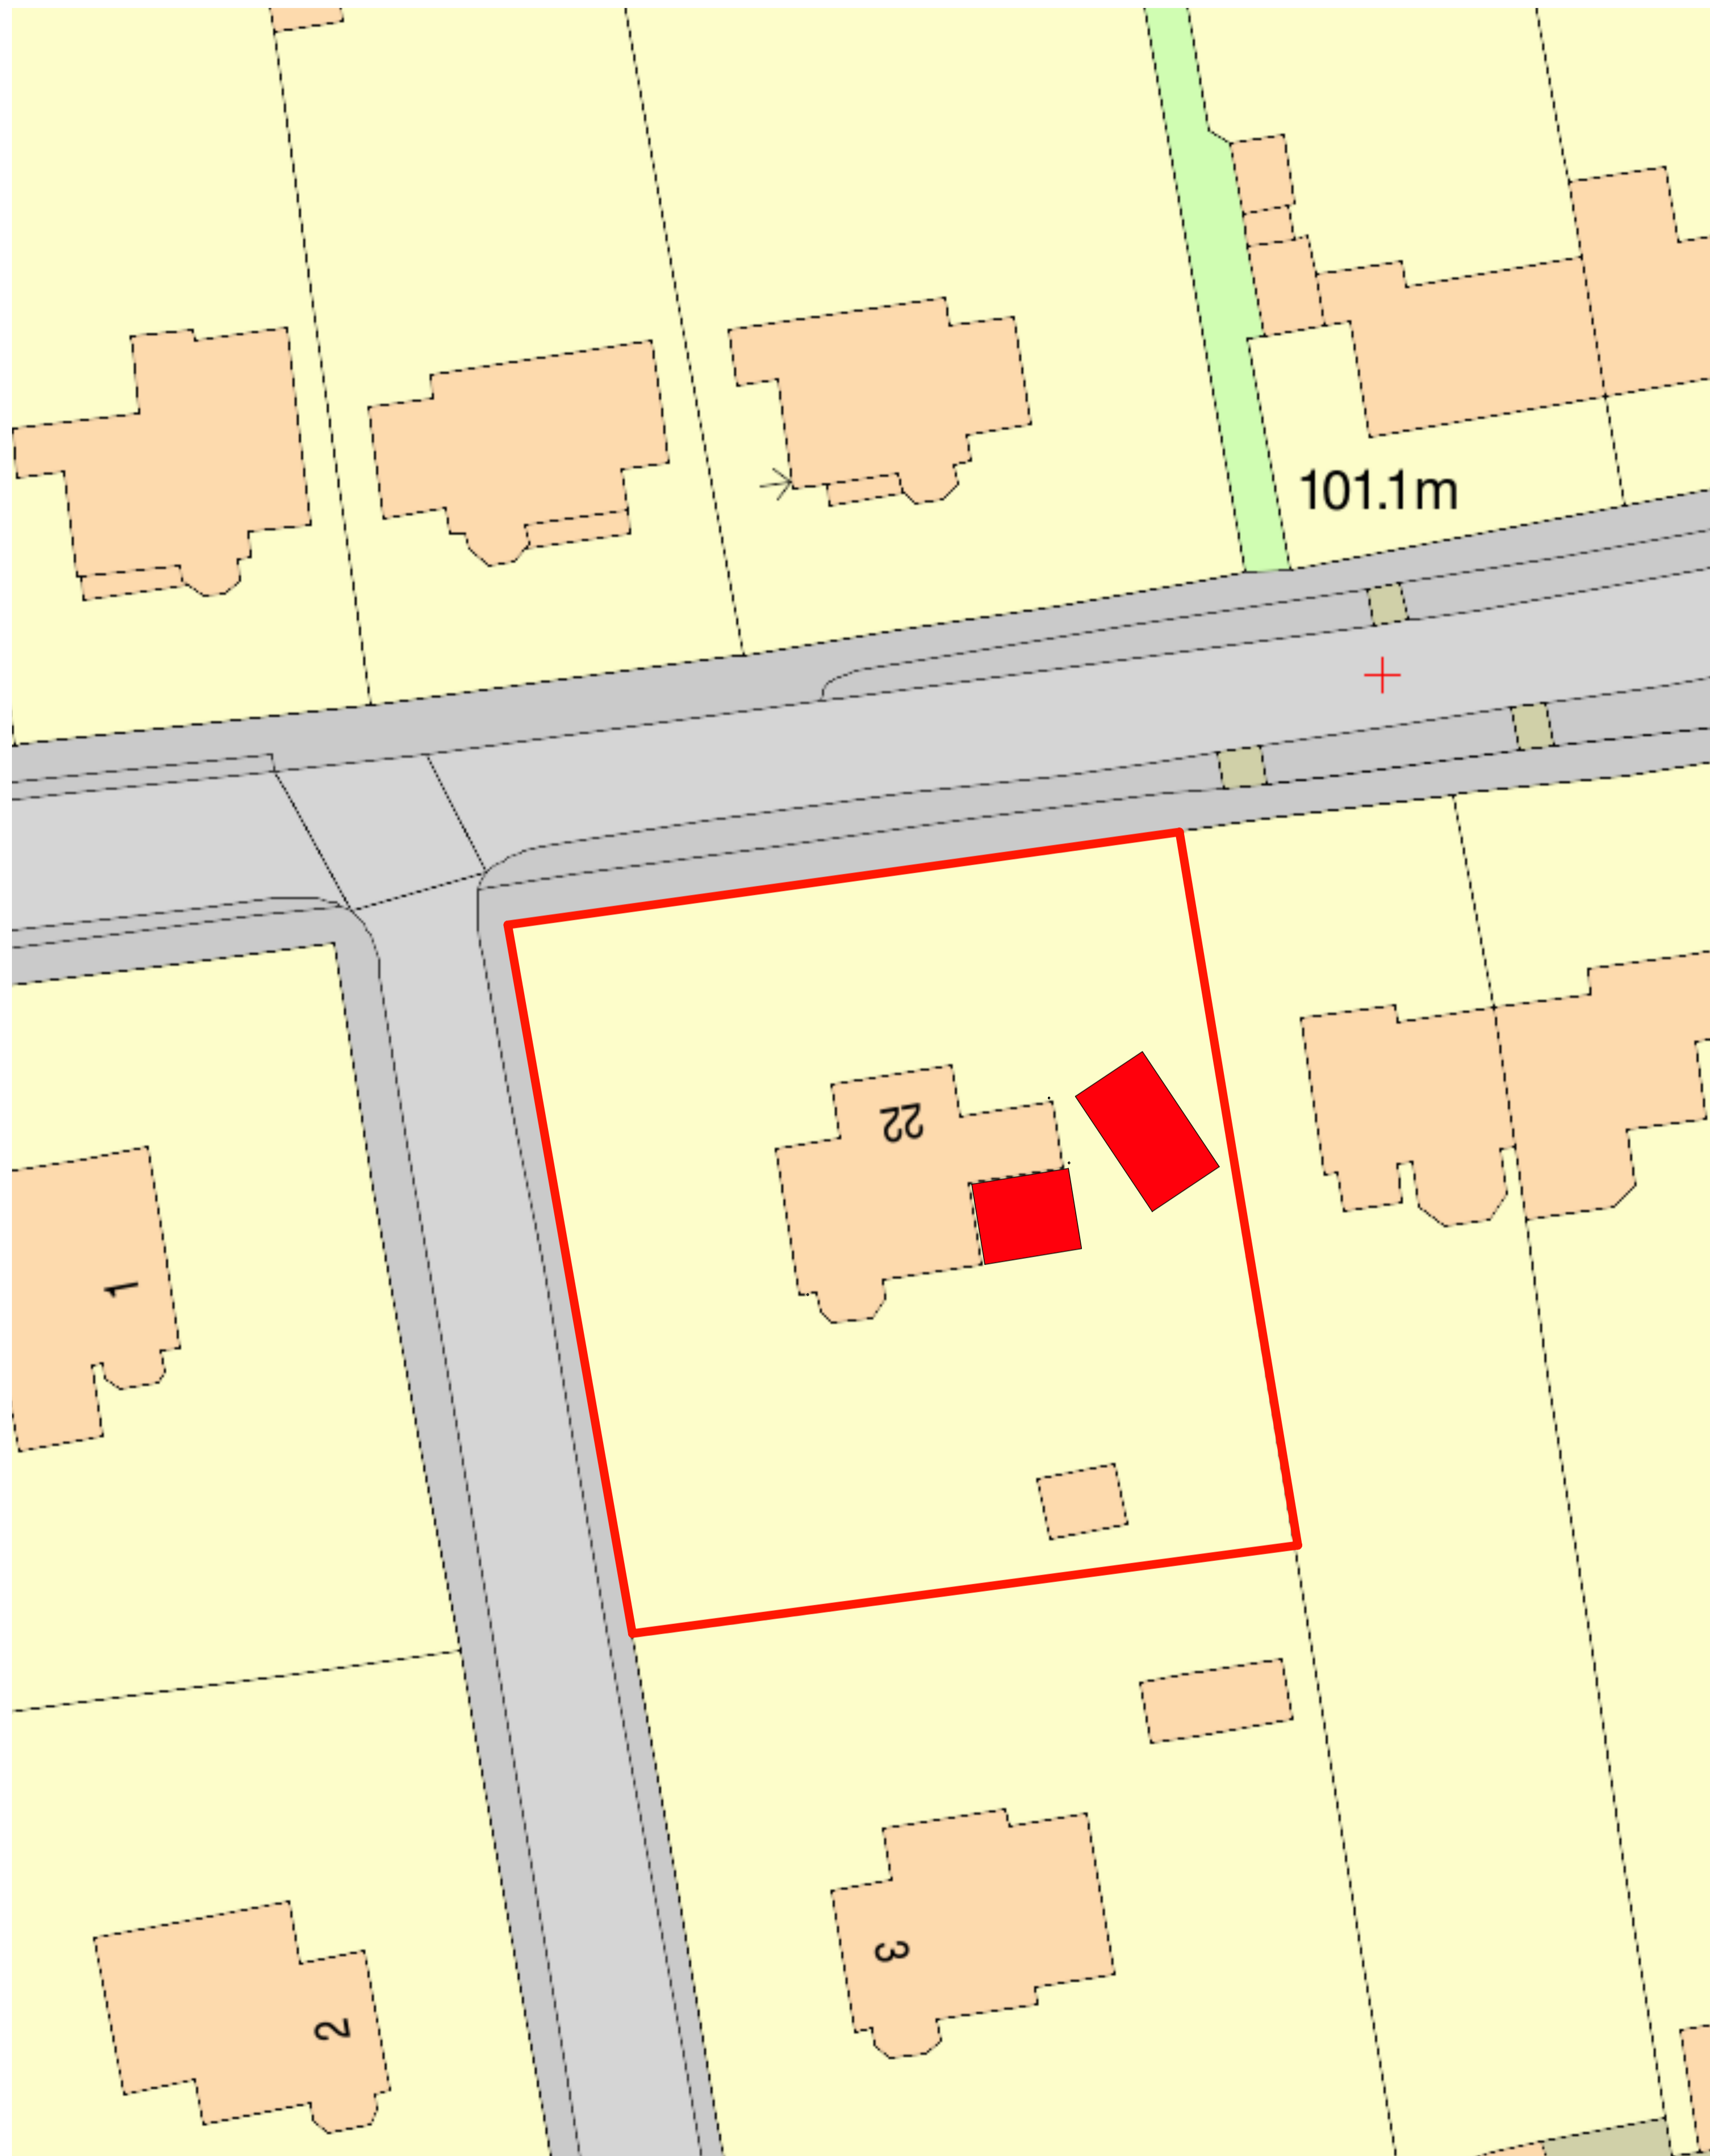

Location Plan 1:1250

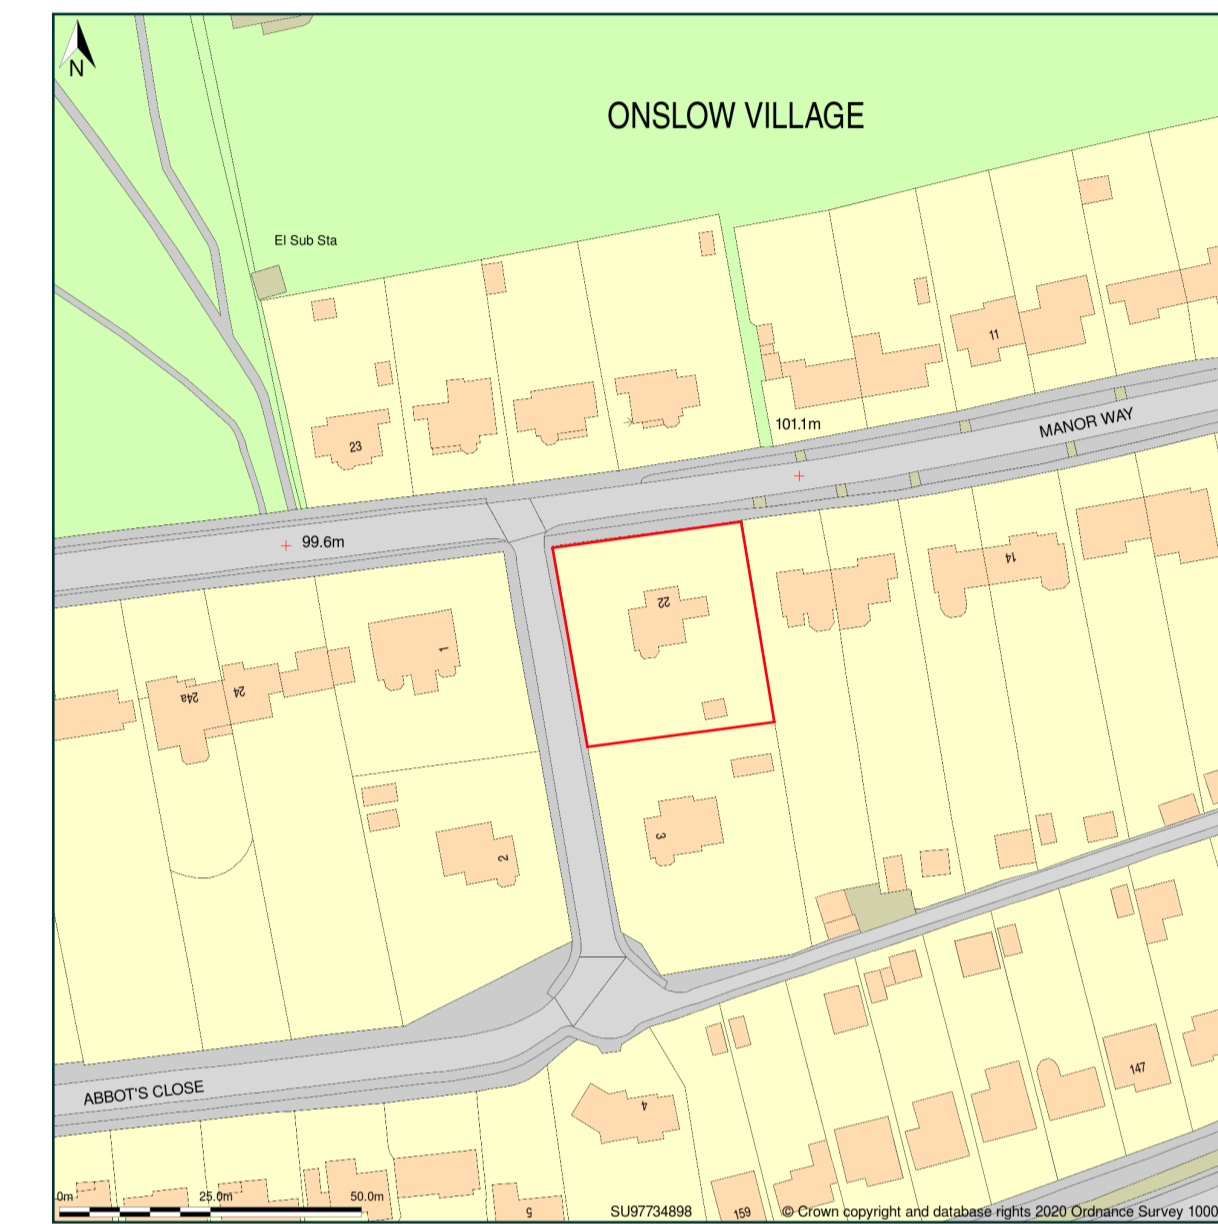

Site Plan shows area bounded by: 497637.11, 148882.03 497837.11, 149082.03 (at a scale of 1:1250). OSGridRef: SU97734896. The representation of a road, track or path is no evidence of a right of way. The representation of features as lines is no evidence of a property boundary.
 Produced on 5th Oct 2020 from the Ordnance Survey National Geographic Database and incorporating surveyed revision available at this date. Reproduction in whole or part is prohibited without the prior permission of Ordnance Survey. © Crown copyright 2020. Supplied by www.buyaplan.co.uk a licensed Ordnance Survey partner (100033143). Unique plan reference: #0556213-064250
 Ordnance Survey and the OS Symbol are registered trademarks of Ordnance Survey, the national mapping agency of Great Britain. Buy A Plan logo, pdf design and the www.buyaplan.co.uk website are Copyright © Pass Inc Ltd 2020.

Site and Location Plan		Date 16/12/2020
22 Manor Way Guildford Surrey GU2 7RN		Rev:
For: Mr & Mrs Empringham	Scale: 1:200, 1:1250@A1	
Peter Ford Associates Ltd	EX_004	