



- NOTES
- Design & drawings are copyright of Hive Architects Studio Ltd. and written permission must be obtained before duplication
 - Do not scale from drawing or derive dimensions from digital forms
 - All dimensions are to be checked before commencing work or placing orders
 - Any discrepancy found between information herein and that given elsewhere or found on site shall be reported in writing to the architect immediately

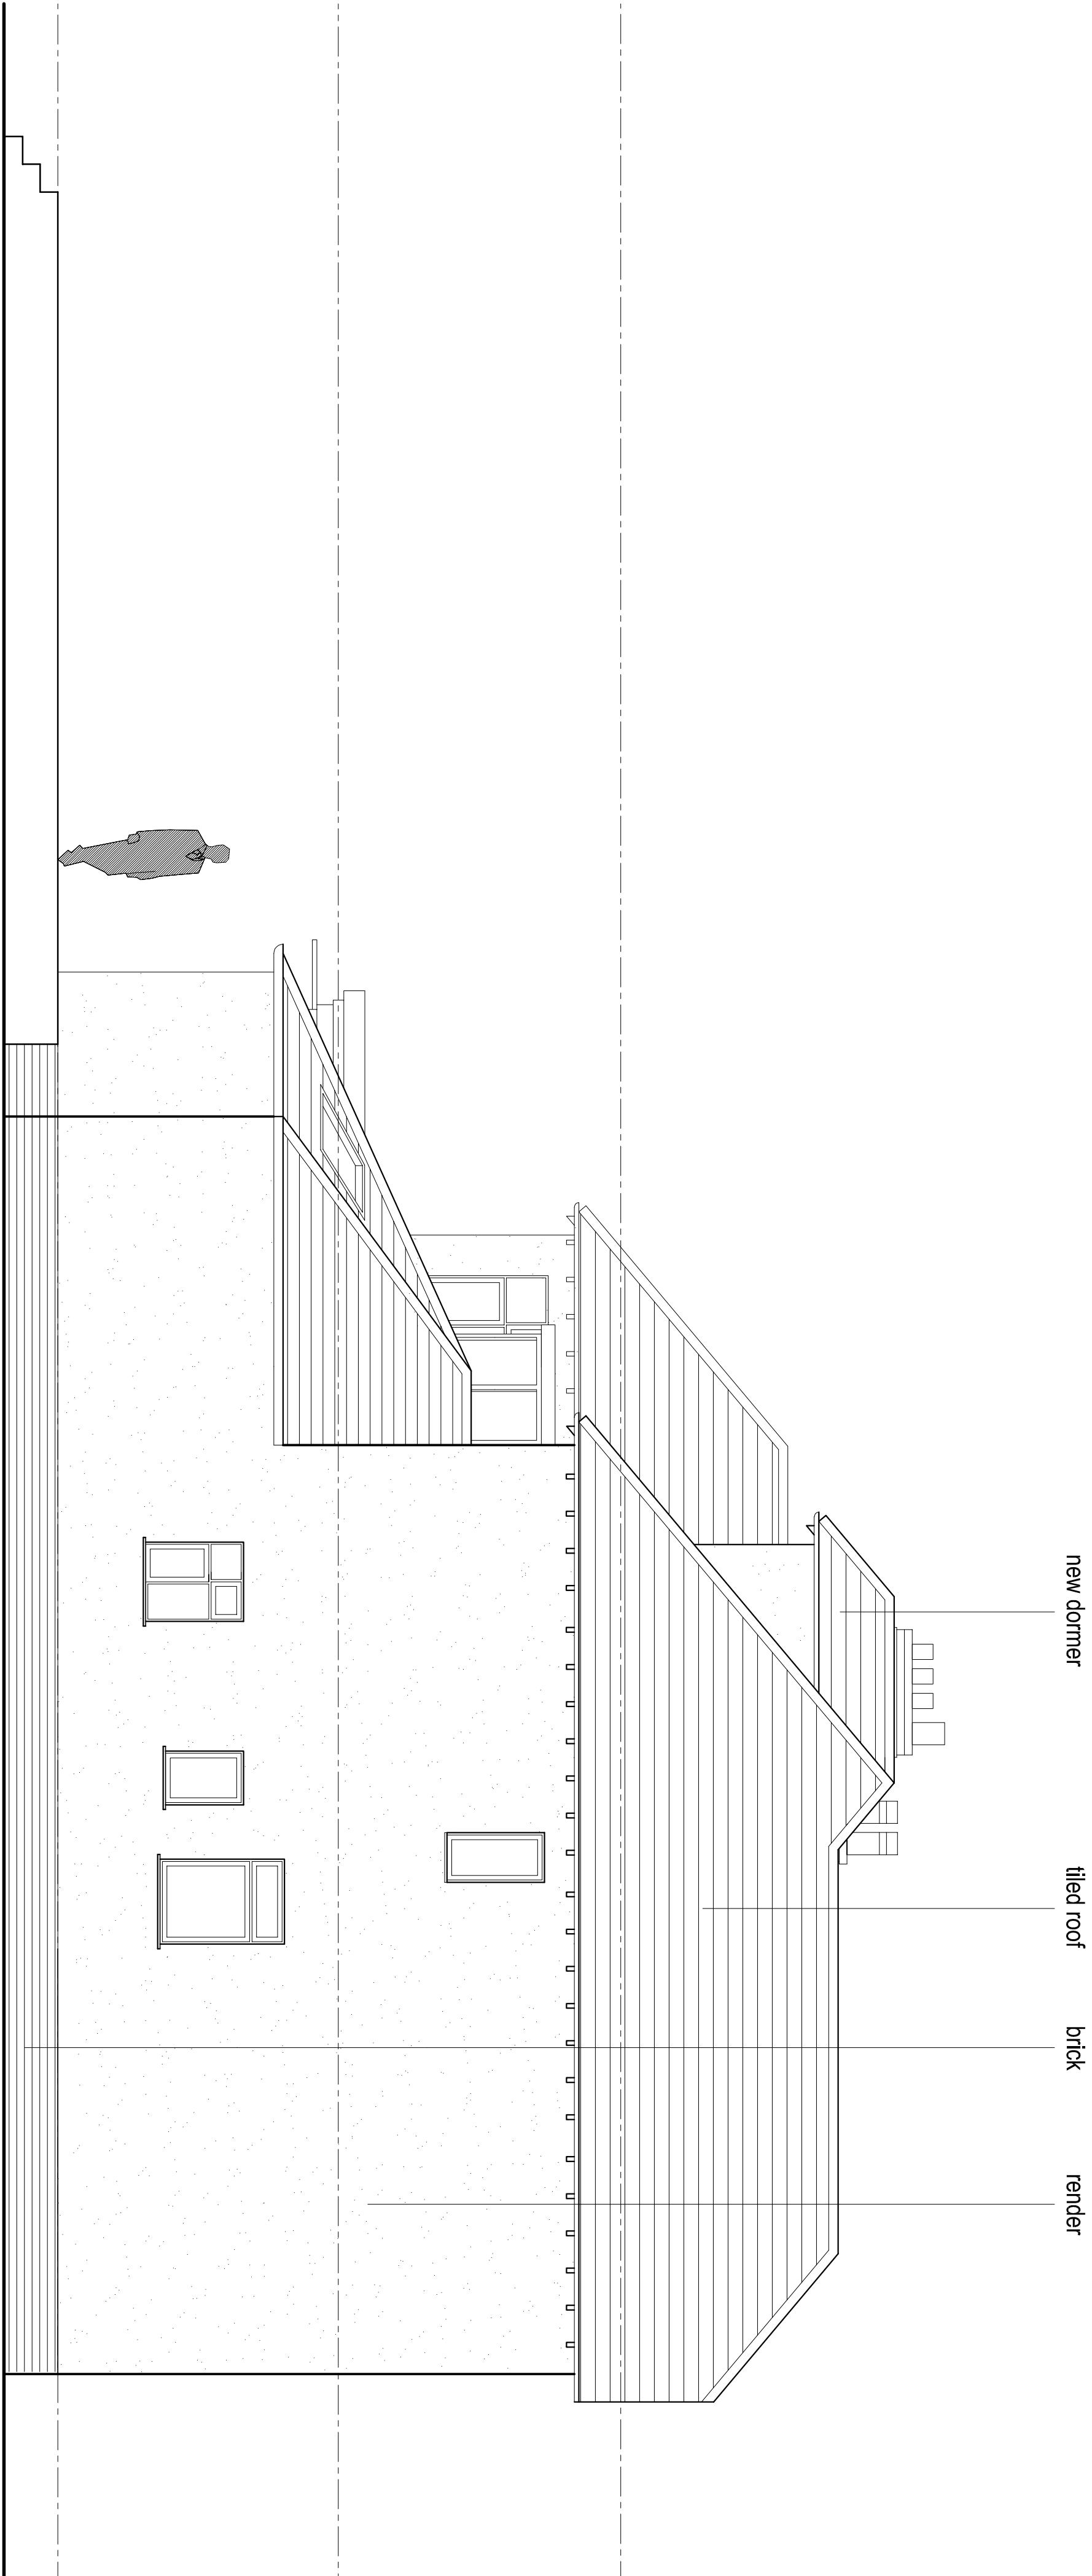

PROPOSED EAST ELEVATION 1:50

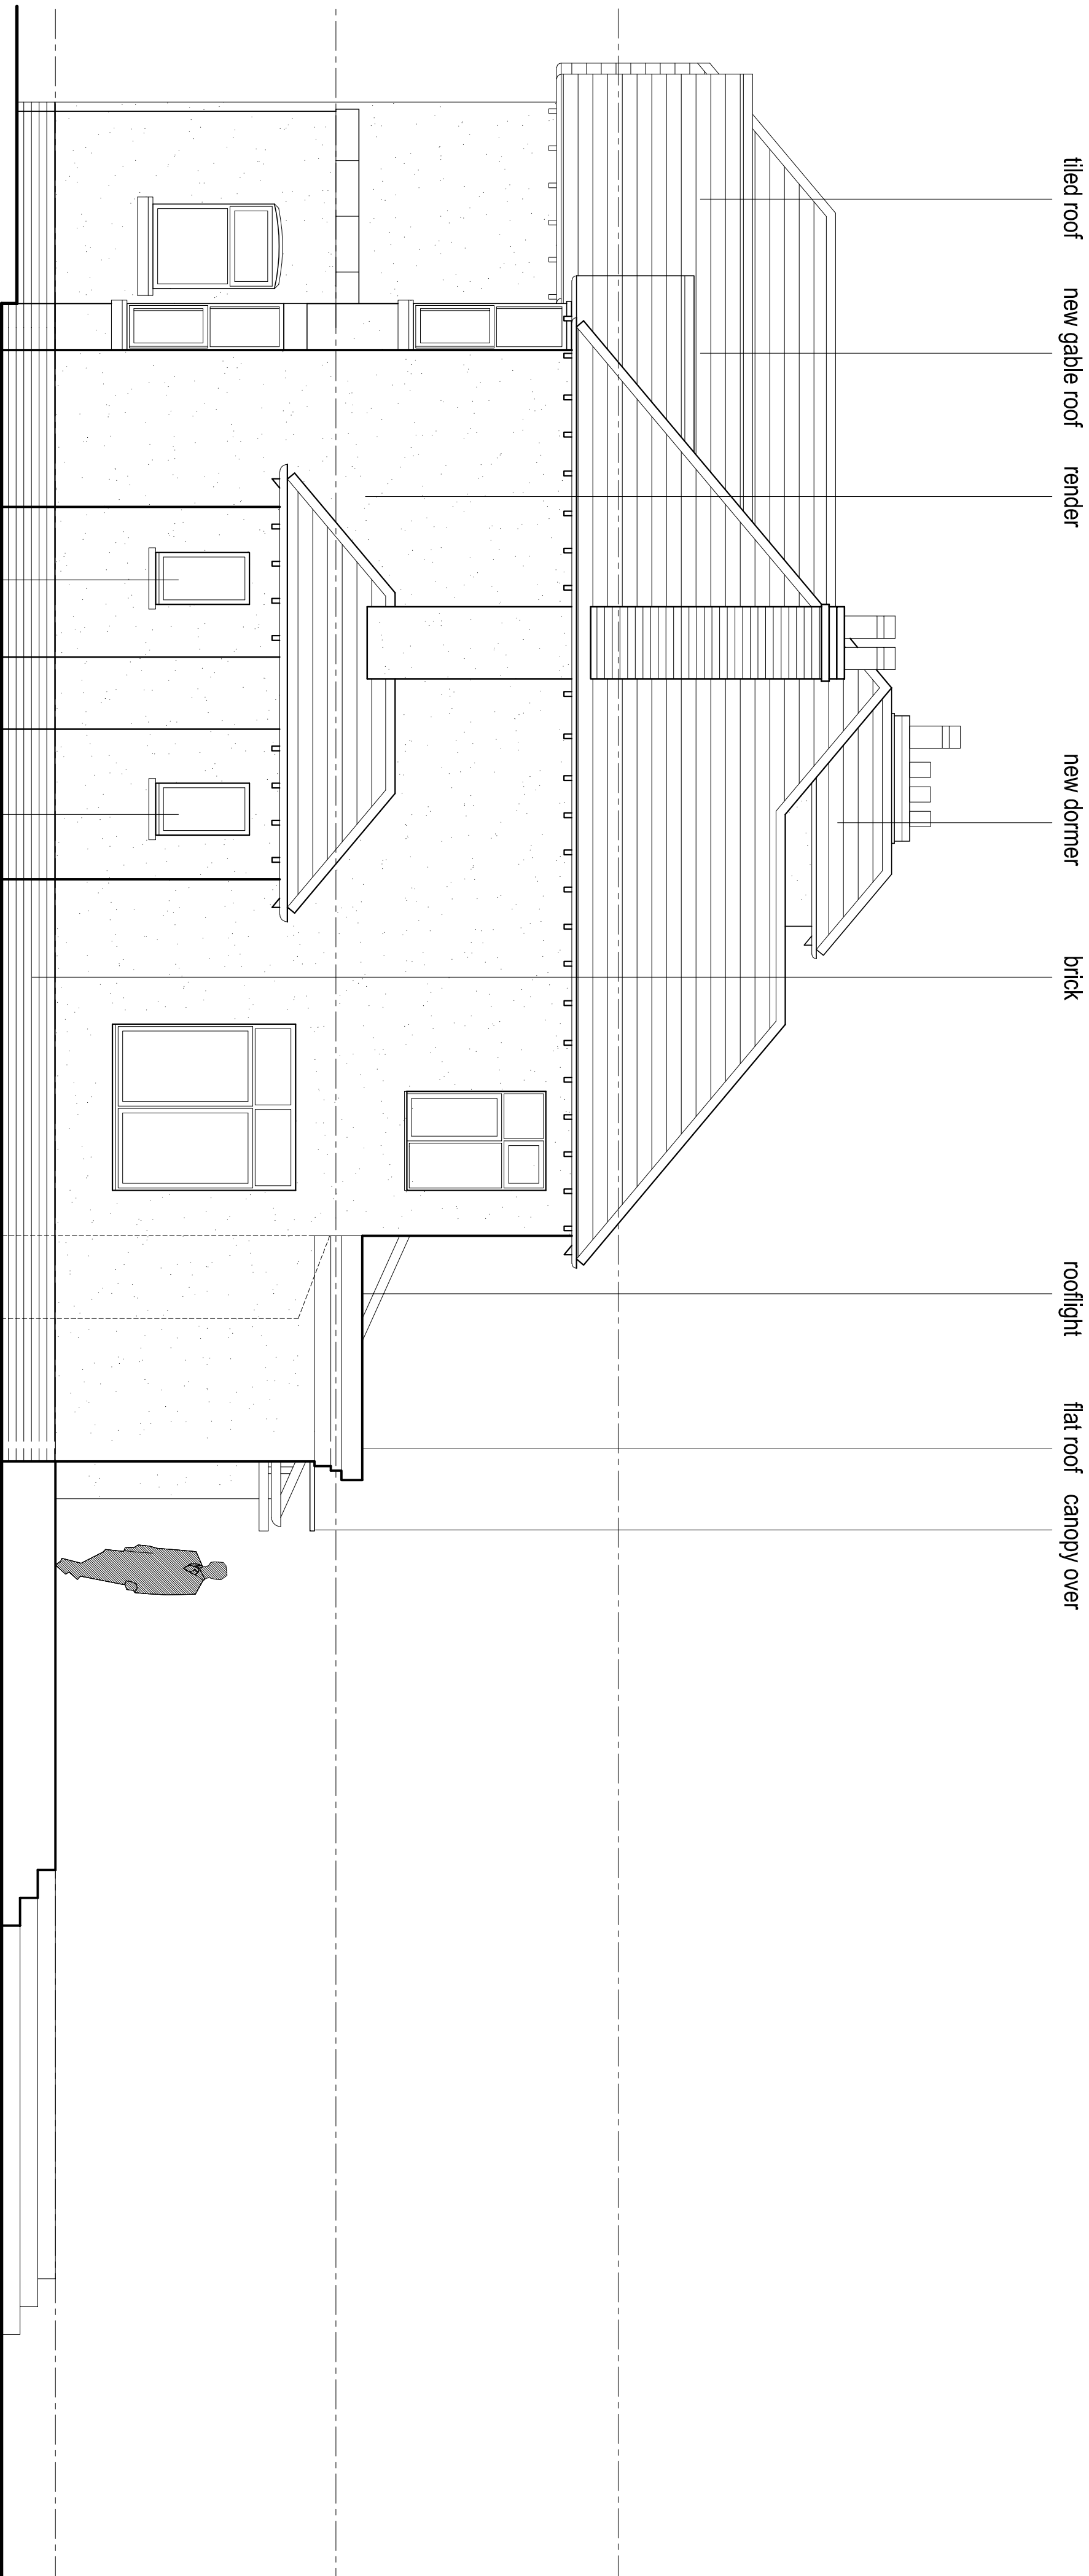

8PROPOSED WEST ELEVATION 1:50

	Hive Architects Studio Ltd. Beck House, 77a King Street, Knutsford, WA16 6DX T : 01565 748050 E : hello@hivearchitects.co.uk W : www.hivearchitects.co.uk Registered in England: 07931988
Project	Extension and alterations at: 23 Bramhall Park Road, Stockport, SK7 3DQ
Project Ref	094-01
Drawing Title	Proposed Side Elevations
Drawing no.	15
Scale	STATED @ A1
Date	20/05/16
Drawn	RM
Stage	Planning
Revision	