

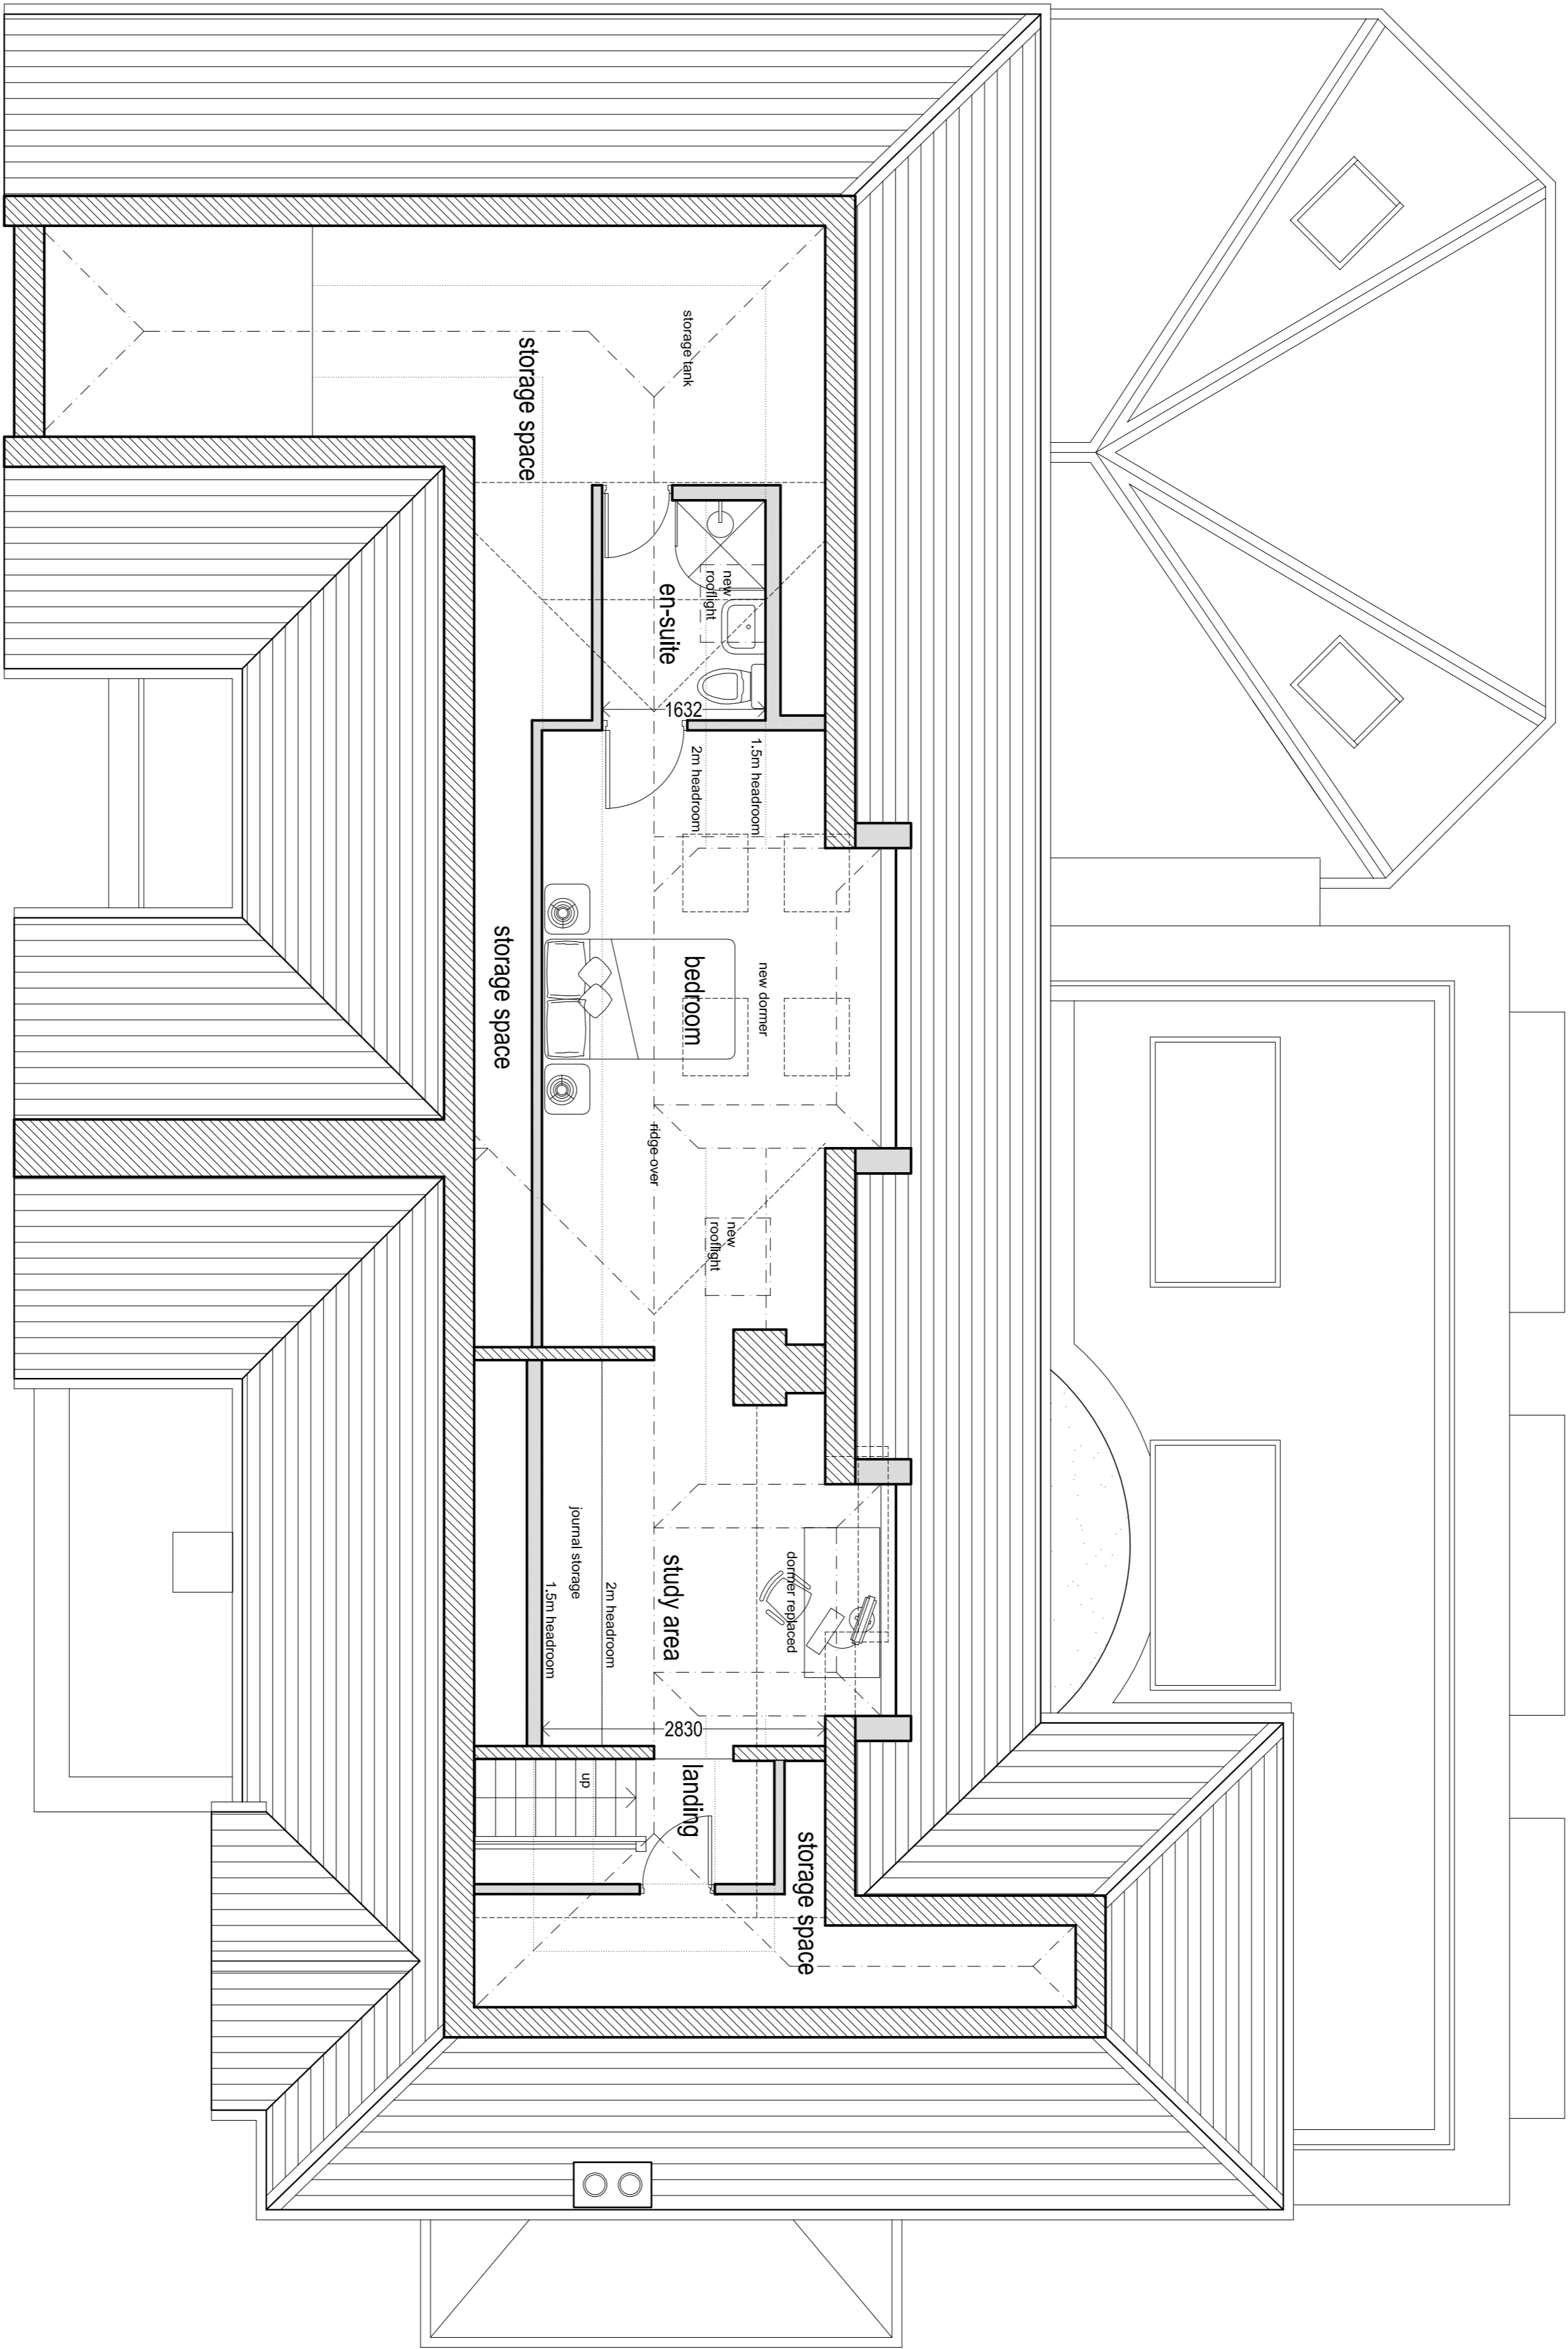


- NOTES
- Design & drawings are copyright of Hive Architects Studio Ltd. and written permission must be obtained before duplication
  - Do not scale from drawing or derive dimensions from digital forms
  - All dimensions are to be checked before commencing work or placing orders
  - Any discrepancy found between information herein and that given elsewhere or found on site shall be reported in writing to the architect immediately

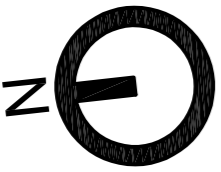

PROPOSED ROOF SPACE FLOOR PLAN 1:50

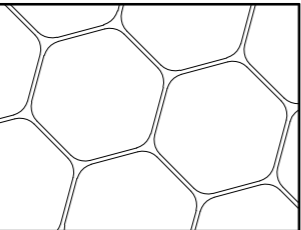

	Hive Architects Studio Ltd. Beck House, 77a King Street, Knutsford, WA16 6DX T: 01565 748050 E: hello@hivearchitects.co.uk W: www.hivearchitects.co.uk <small>Registered in England: 07931988</small>
Project	Extension and alterations at: 23 Bramhall Park Road, Stockport, SK7 3DQ
Project Ref	094-01
Drawing Title	Proposed Roofspace Floor Plan
Drawing no.	13
Scale	STATED @ A1
Date	20/05/16
Drawn	RM
Stage	Planning
Revision	