



- NOTES**
- Design & drawings are copyright of Hive Architects Studio Ltd. and written permission must be obtained before duplication
 - Do not scale from drawing or derive dimensions from digital forms
 - All dimensions are to be checked before commencing work or placing orders
 - Any discrepancy/ found between information herein and that given elsewhere or found on site shall be reported in writing to the architect immediately

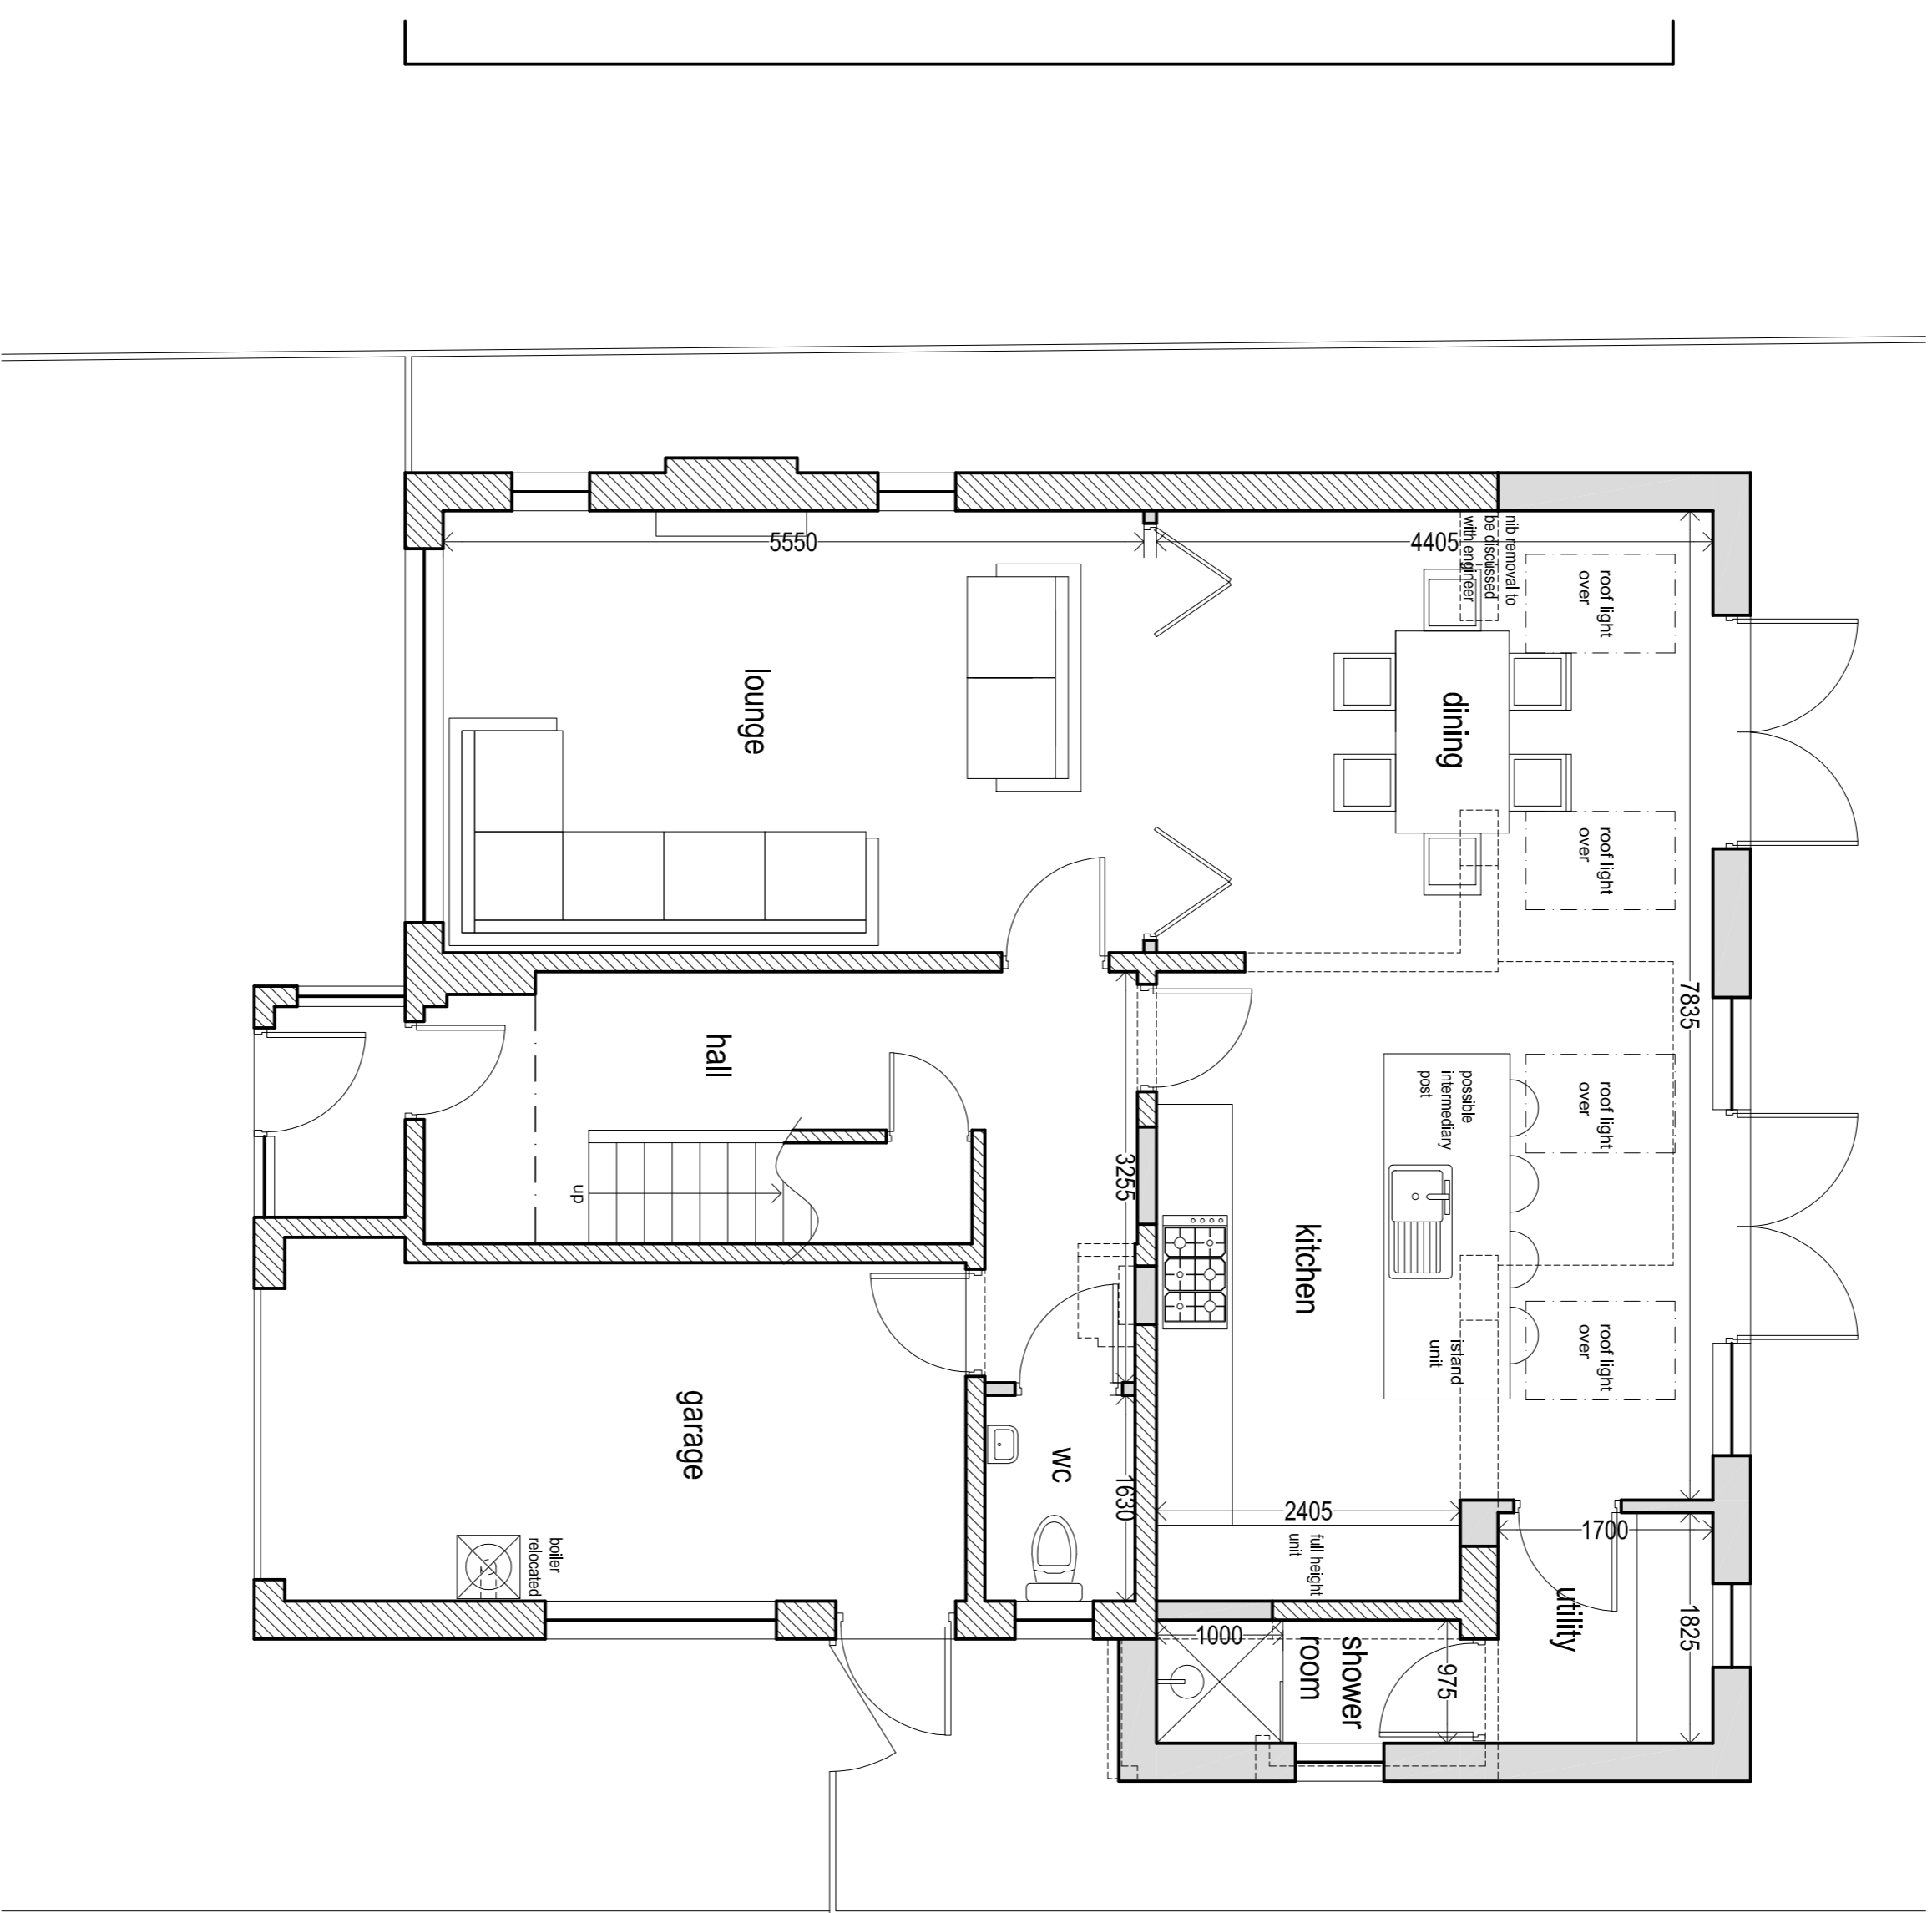

PROPOSED GROUND FLOOR PLAN 1:50

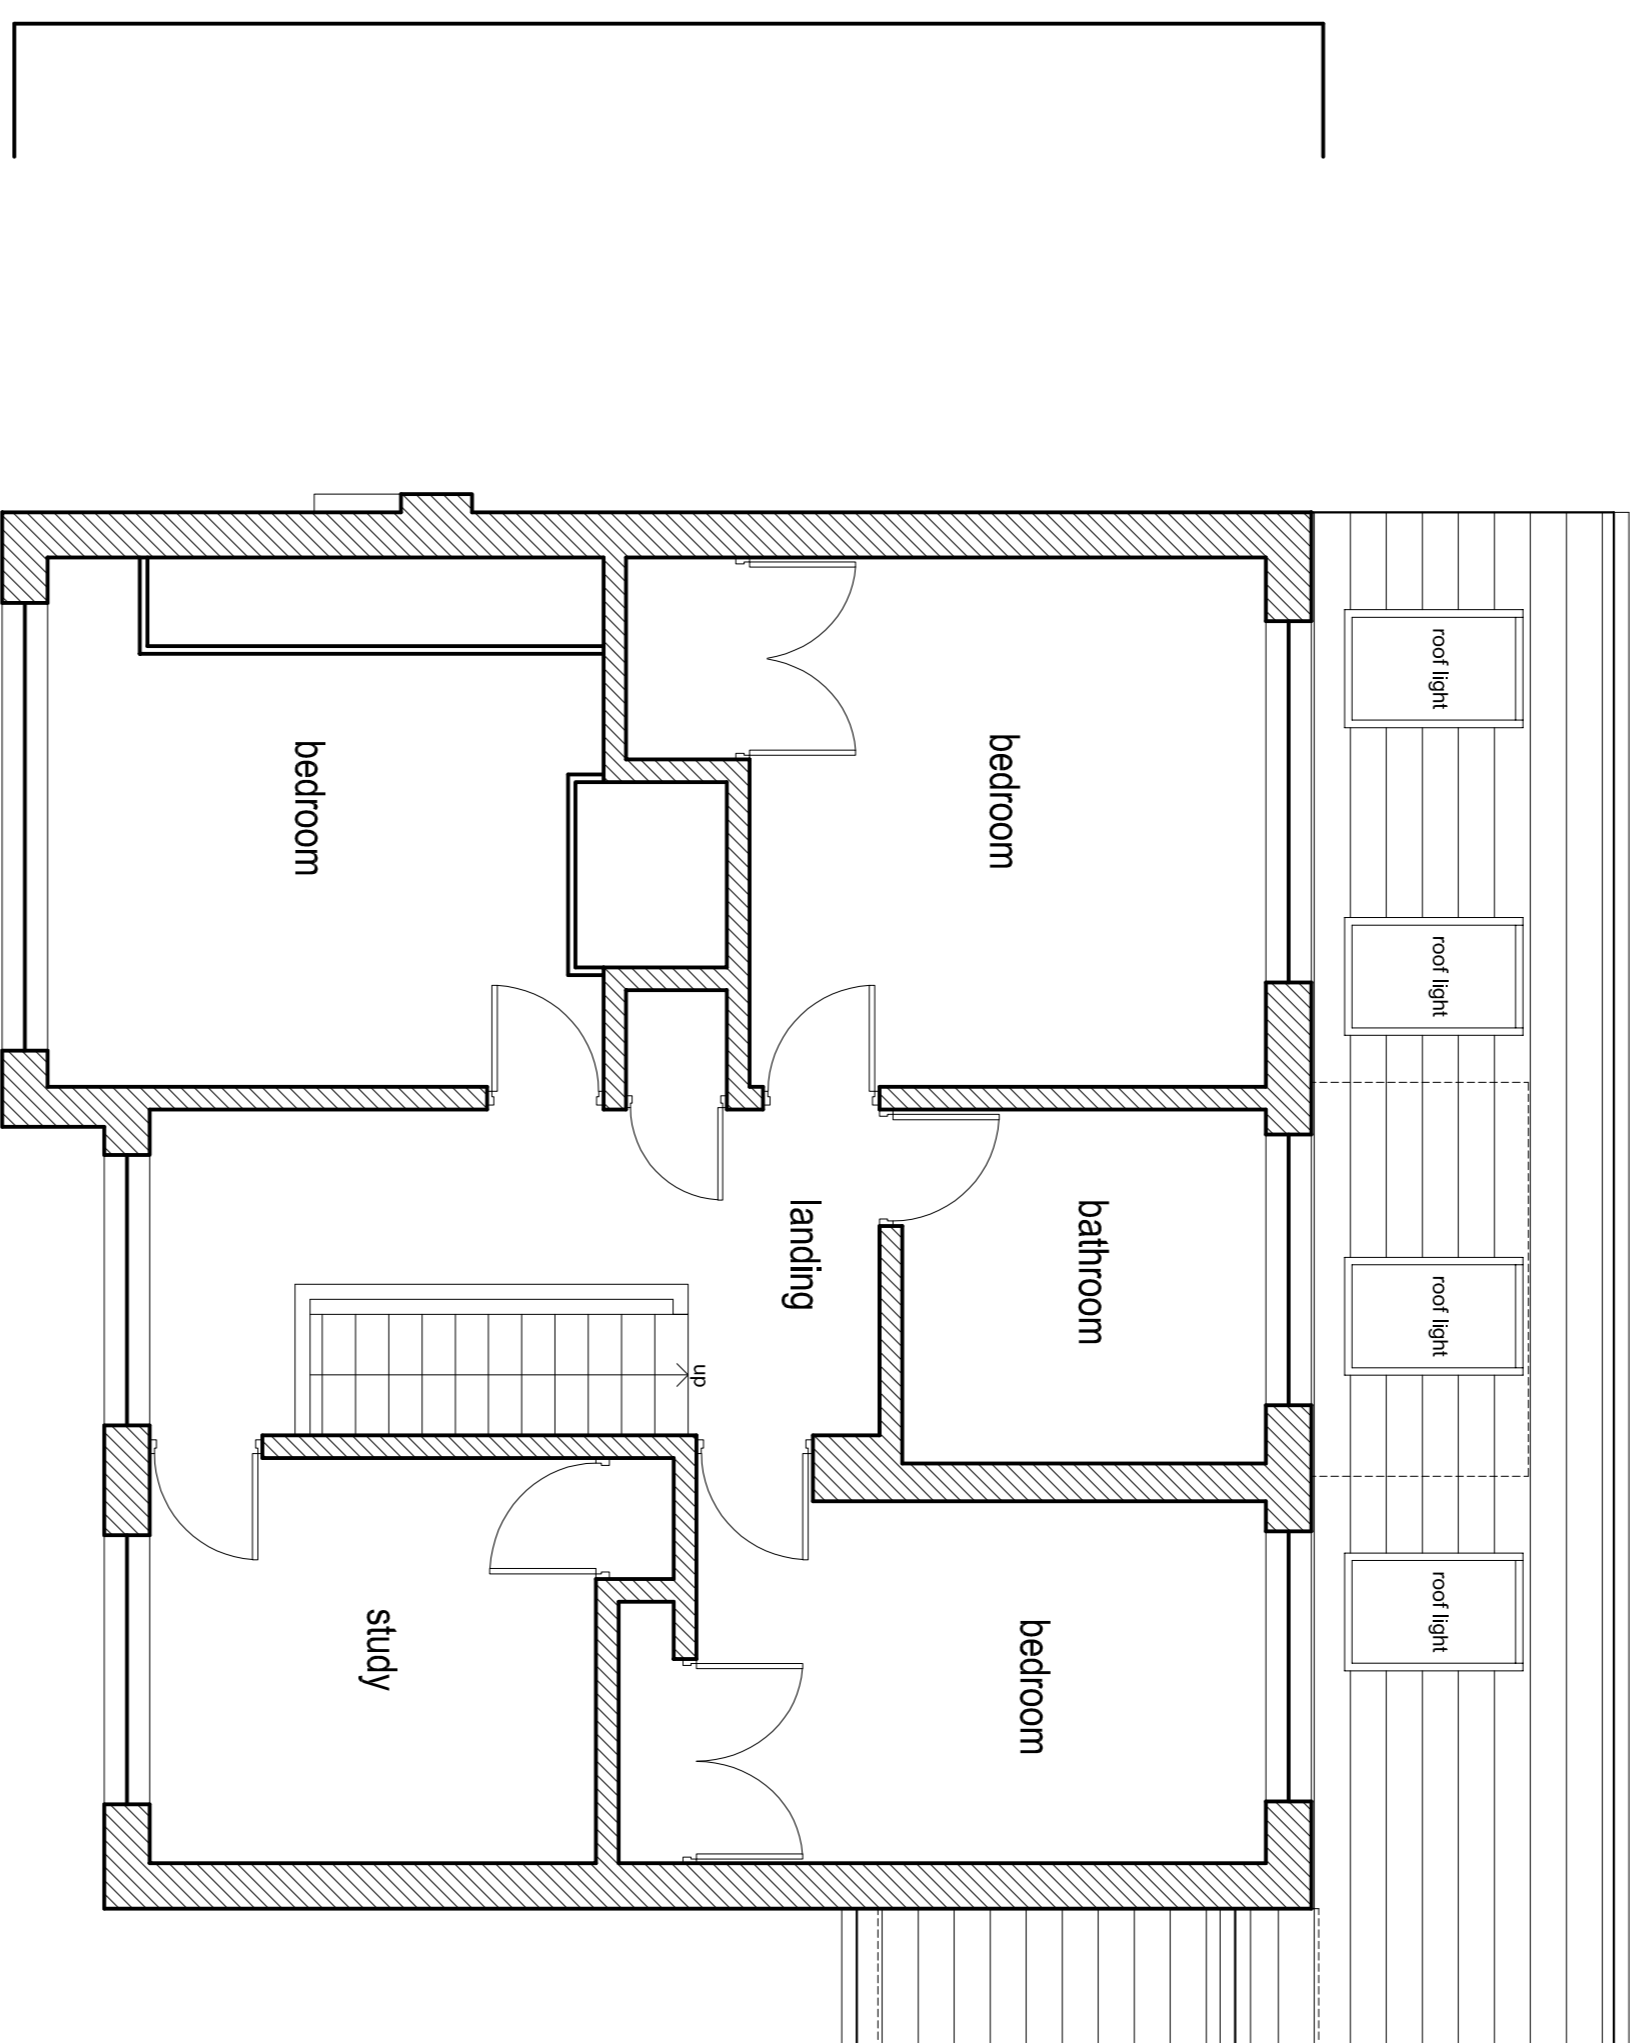

PROPOSED FIRST FLOOR PLAN 1:50

Rev	Date	By	Note

		<p>Hive Architects Studio Ltd. Beck House, 77a King Street, Knutstord, WA16 6DX T: 01565 748050 E: info@hivearchitects.co.uk W: www.hivearchitects.co.uk Registered in England: 07931988</p>
Project	Extension & Alterations for Mr and Mrs Farrell at 4 Buckingham Road West, Heaton Moor, SK4 4AZ	
Project Ref	138-01	
Drawing Title	Proposed Floor Plans	
Drawing no.	11	
Scale	STATED @ A1	
Date	26/02/18	
Drawn	JC	
Stage	Planning	
Revision		