





- NOTES**
- Design & drawings are copyright of Hive Architects Studio Ltd. and written permission must be obtained before duplication
 - Do not scale from drawing or derive dimensions from digital forms
 - All dimensions are to be checked before commencing work or placing orders
 - Any discrepancy found between information herein and that given elsewhere or found on site shall be reported in writing to the architect immediately

Rev	Date	By	Note

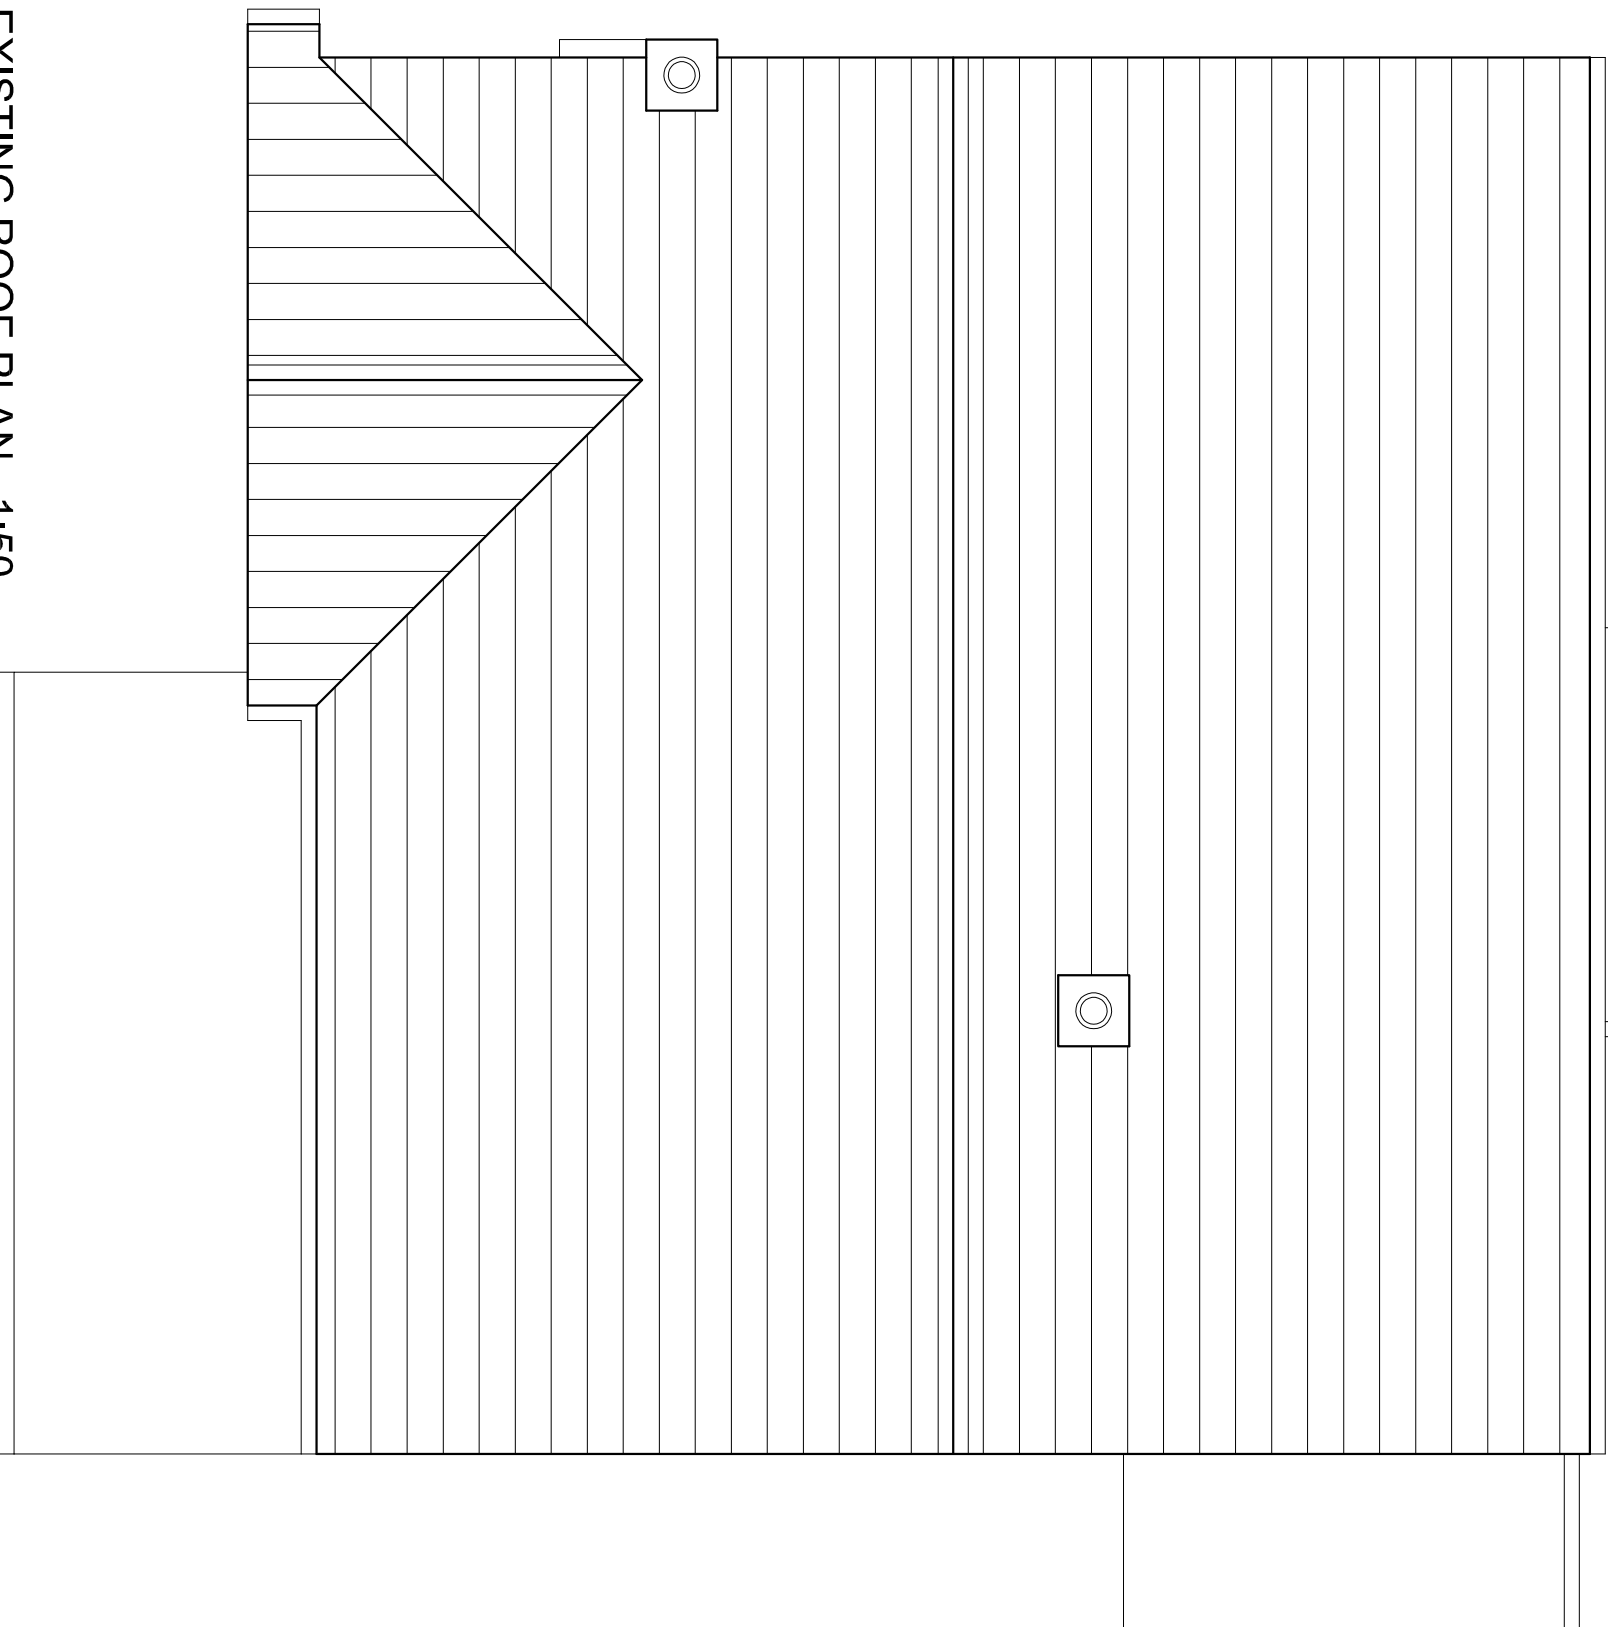

EXISTING ROOF PLAN 1:50

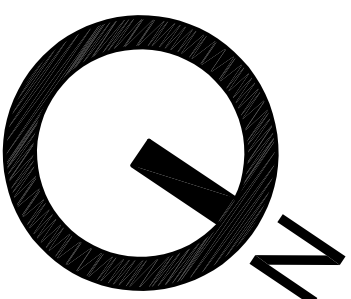

		<p>Hive Architects Studio Ltd. Beck House, 77a King Street, Knutstford, WA16 6DX T: 01565 748050 E: info@hivearchitects.co.uk W: www.hivearchitects.co.uk Registered in England: 07931988</p>	
Project	Extension & Alterations for Mr and Mrs Farrell at 4 Buckingham Road West, Heaton Moor, SK4 4AZ		
Project Ref	138-01		
Drawing Title	Existing Roof Plan		
Drawing no.	03		
Scale	STATED @ A3		
Date	26/02/18		
Drawn	JC		
Stage	Planning		
Revision			