


NOTES:

THESE DRAWINGS ARE FOR PLANNING PURPOSES ONLY.

Drawings based on Ordnance Survey Records. Accuracy of Ordnance Survey information is assumed to be correct, accurate and a true reflection of the site and existing buildings

All dimensions, boundaries, existing drainage and utility services to be checked and located on site by Contractor prior to works commencing. Any variations to be highlighted to Client

0 5 10 20
Metres at scale 1:200

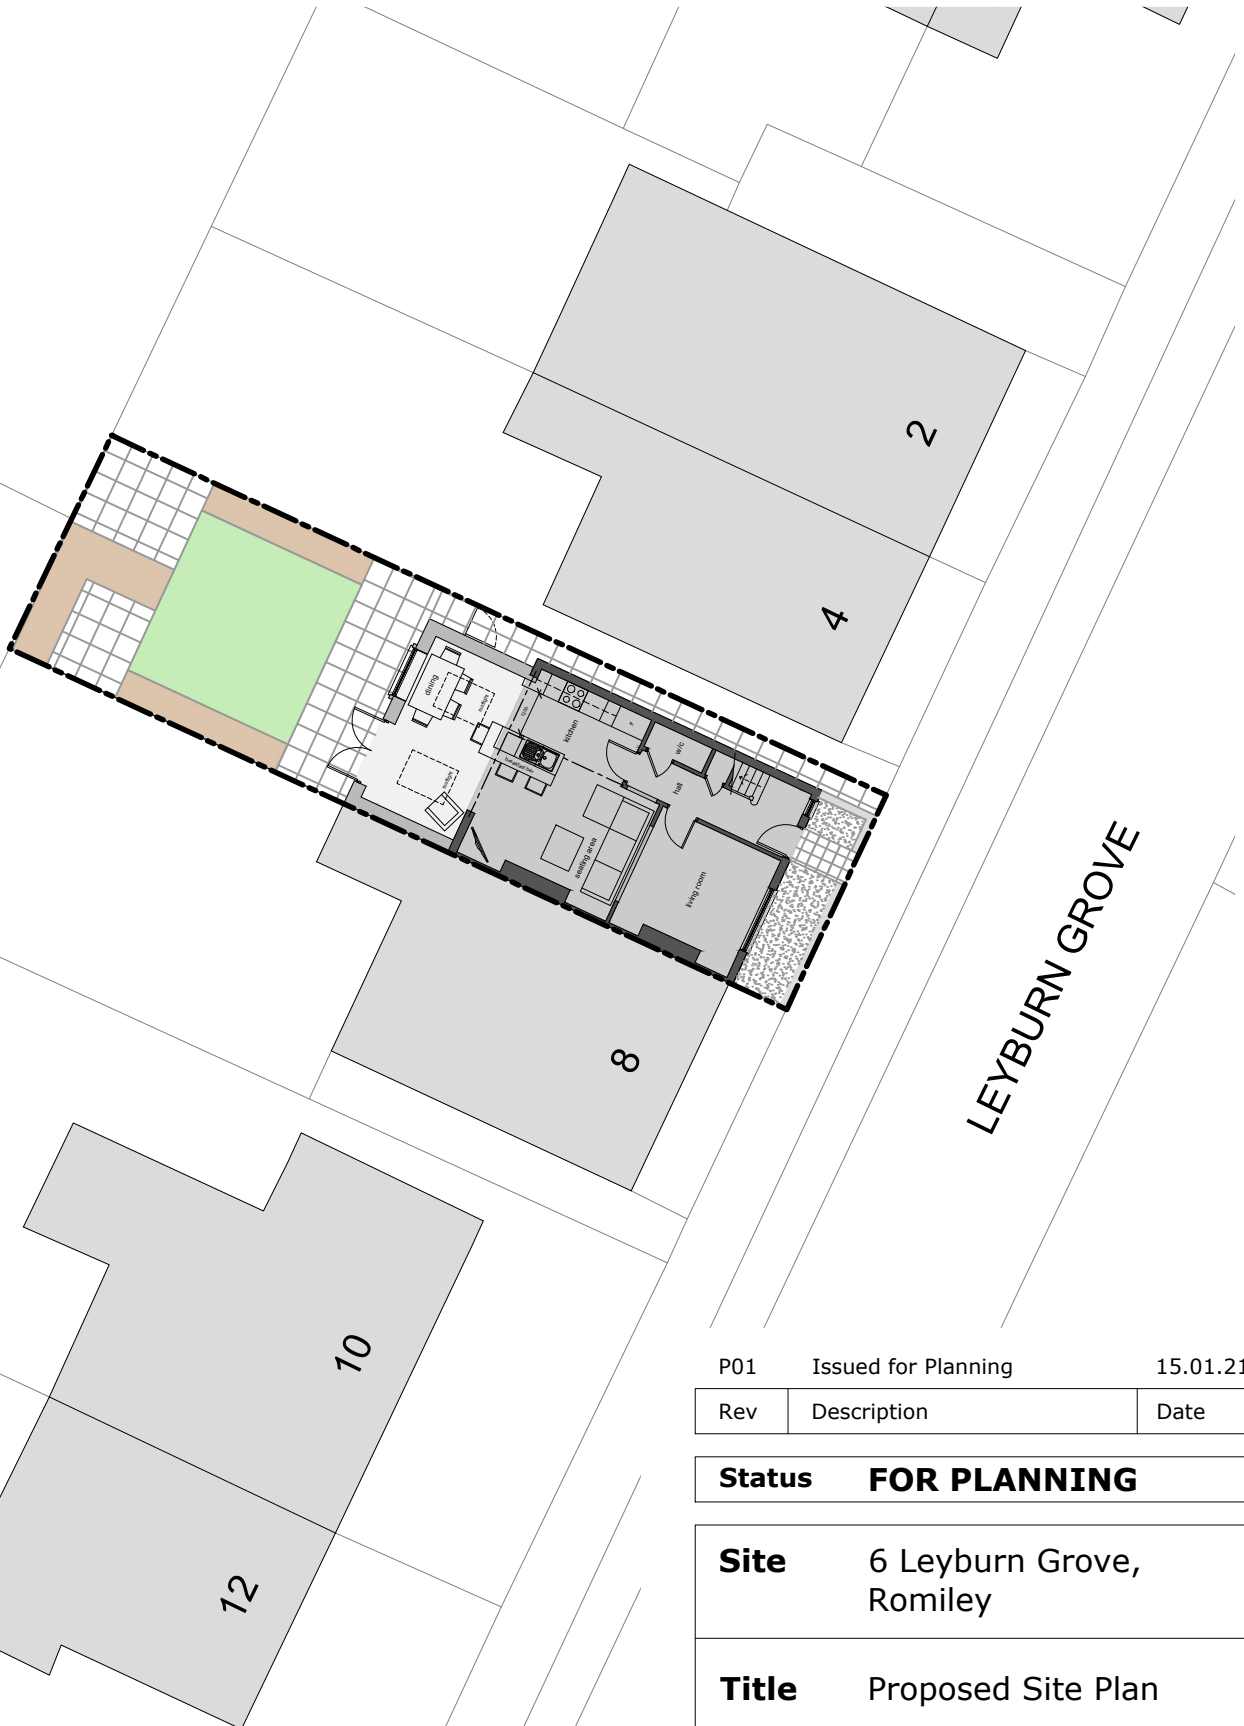

P01 Issued for Planning 15.01.21

Rev	Description	Date
-----	-------------	------

Status FOR PLANNING

Site 6 Leyburn Grove,
Romiley

Title Proposed Site Plan

Dwg No 00107 **Revision** P01

Scale 1:200 @ A4 **Date** 15/01/2021

proposed site plan