


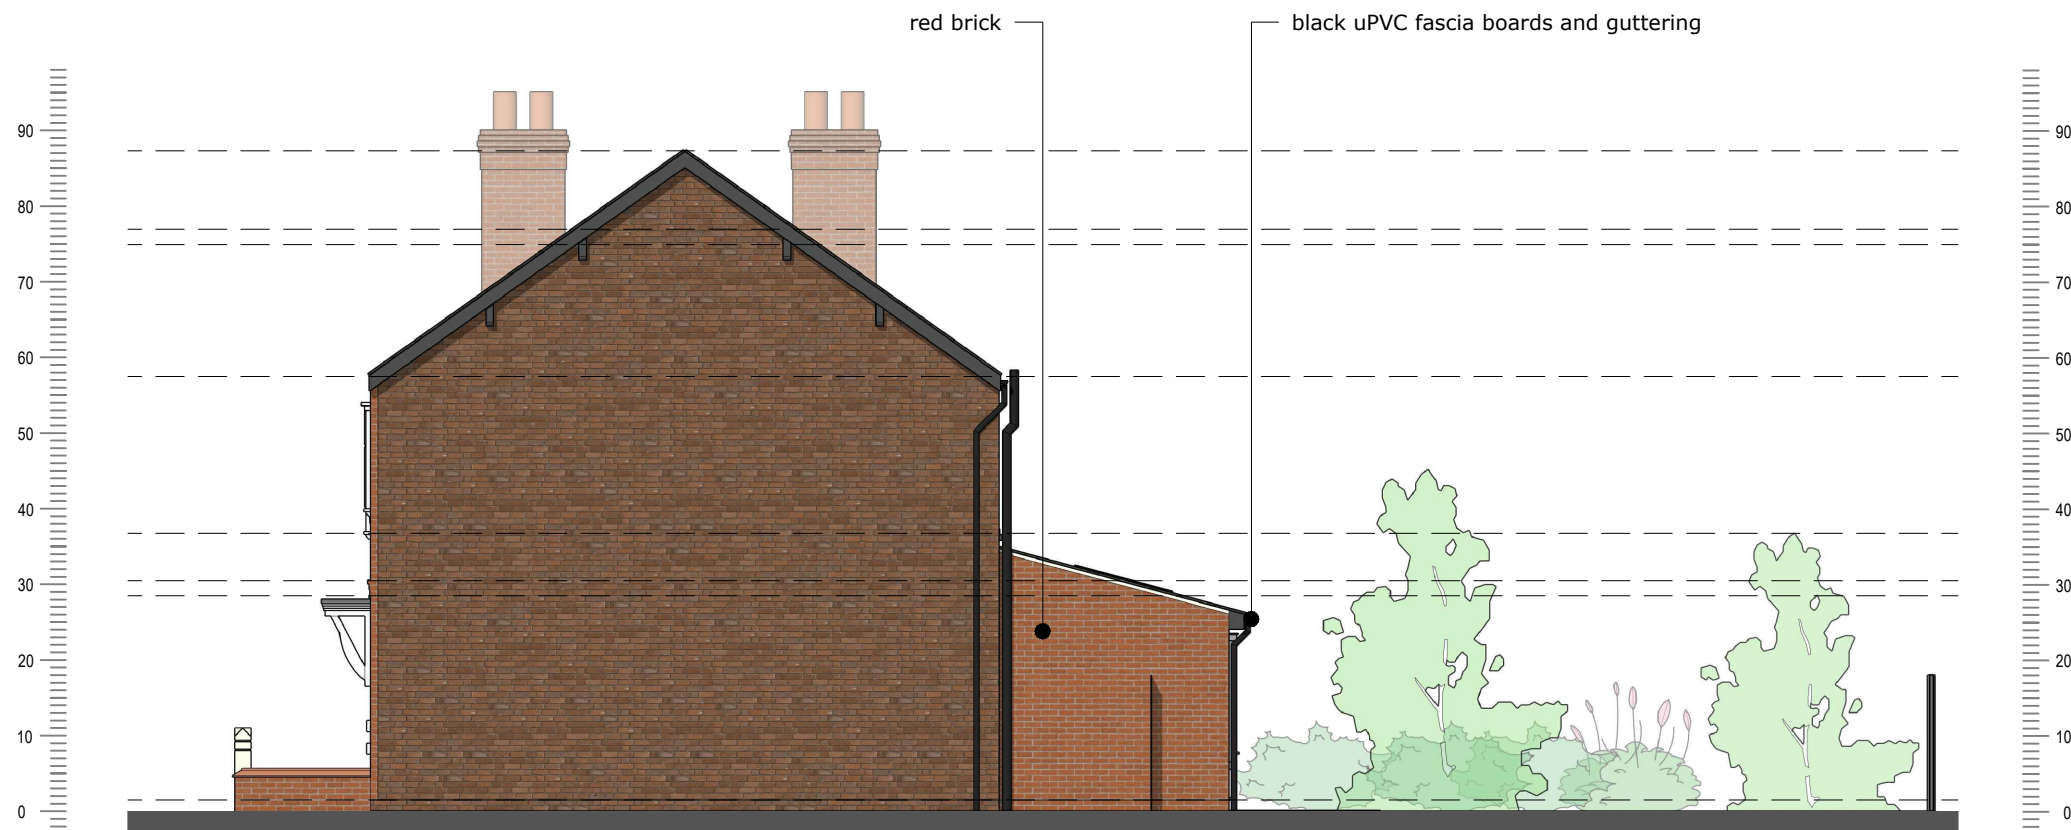

proposed east elevation - scale 1:100



proposed west elevation - scale 1:100



proposed north elevation - scale 1:100

NOTES:
THESE DRAWINGS ARE FOR PLANNING PURPOSES ONLY.
Drawings based on Ordnance Survey Records. Accuracy of Ordnance Survey information is assumed to be correct, accurate and a true reflection of the site and existing buildings
All dimensions, boundaries, existing drainage and utility services to be checked and located on site by Contractor prior to works commencing. Any variations to be highlighted to Client



P02	Issued for Planning	04.01.21
P01	Issued for Comment	31.12.20
Rev	Description	Date

Status	FOR PLANNING
---------------	---------------------

Site	6 Leyburn Grove, Romiley
-------------	-----------------------------

Title	Proposed Elevations
--------------	---------------------

Dwg No 00105	Revision P02
---------------------	---------------------

Scale 1:100 @ A3	Date 04/01/2021
-------------------------	------------------------