


GROUND FLOOR RETAIL UNIT OF NO. 27 CHEAP STREET

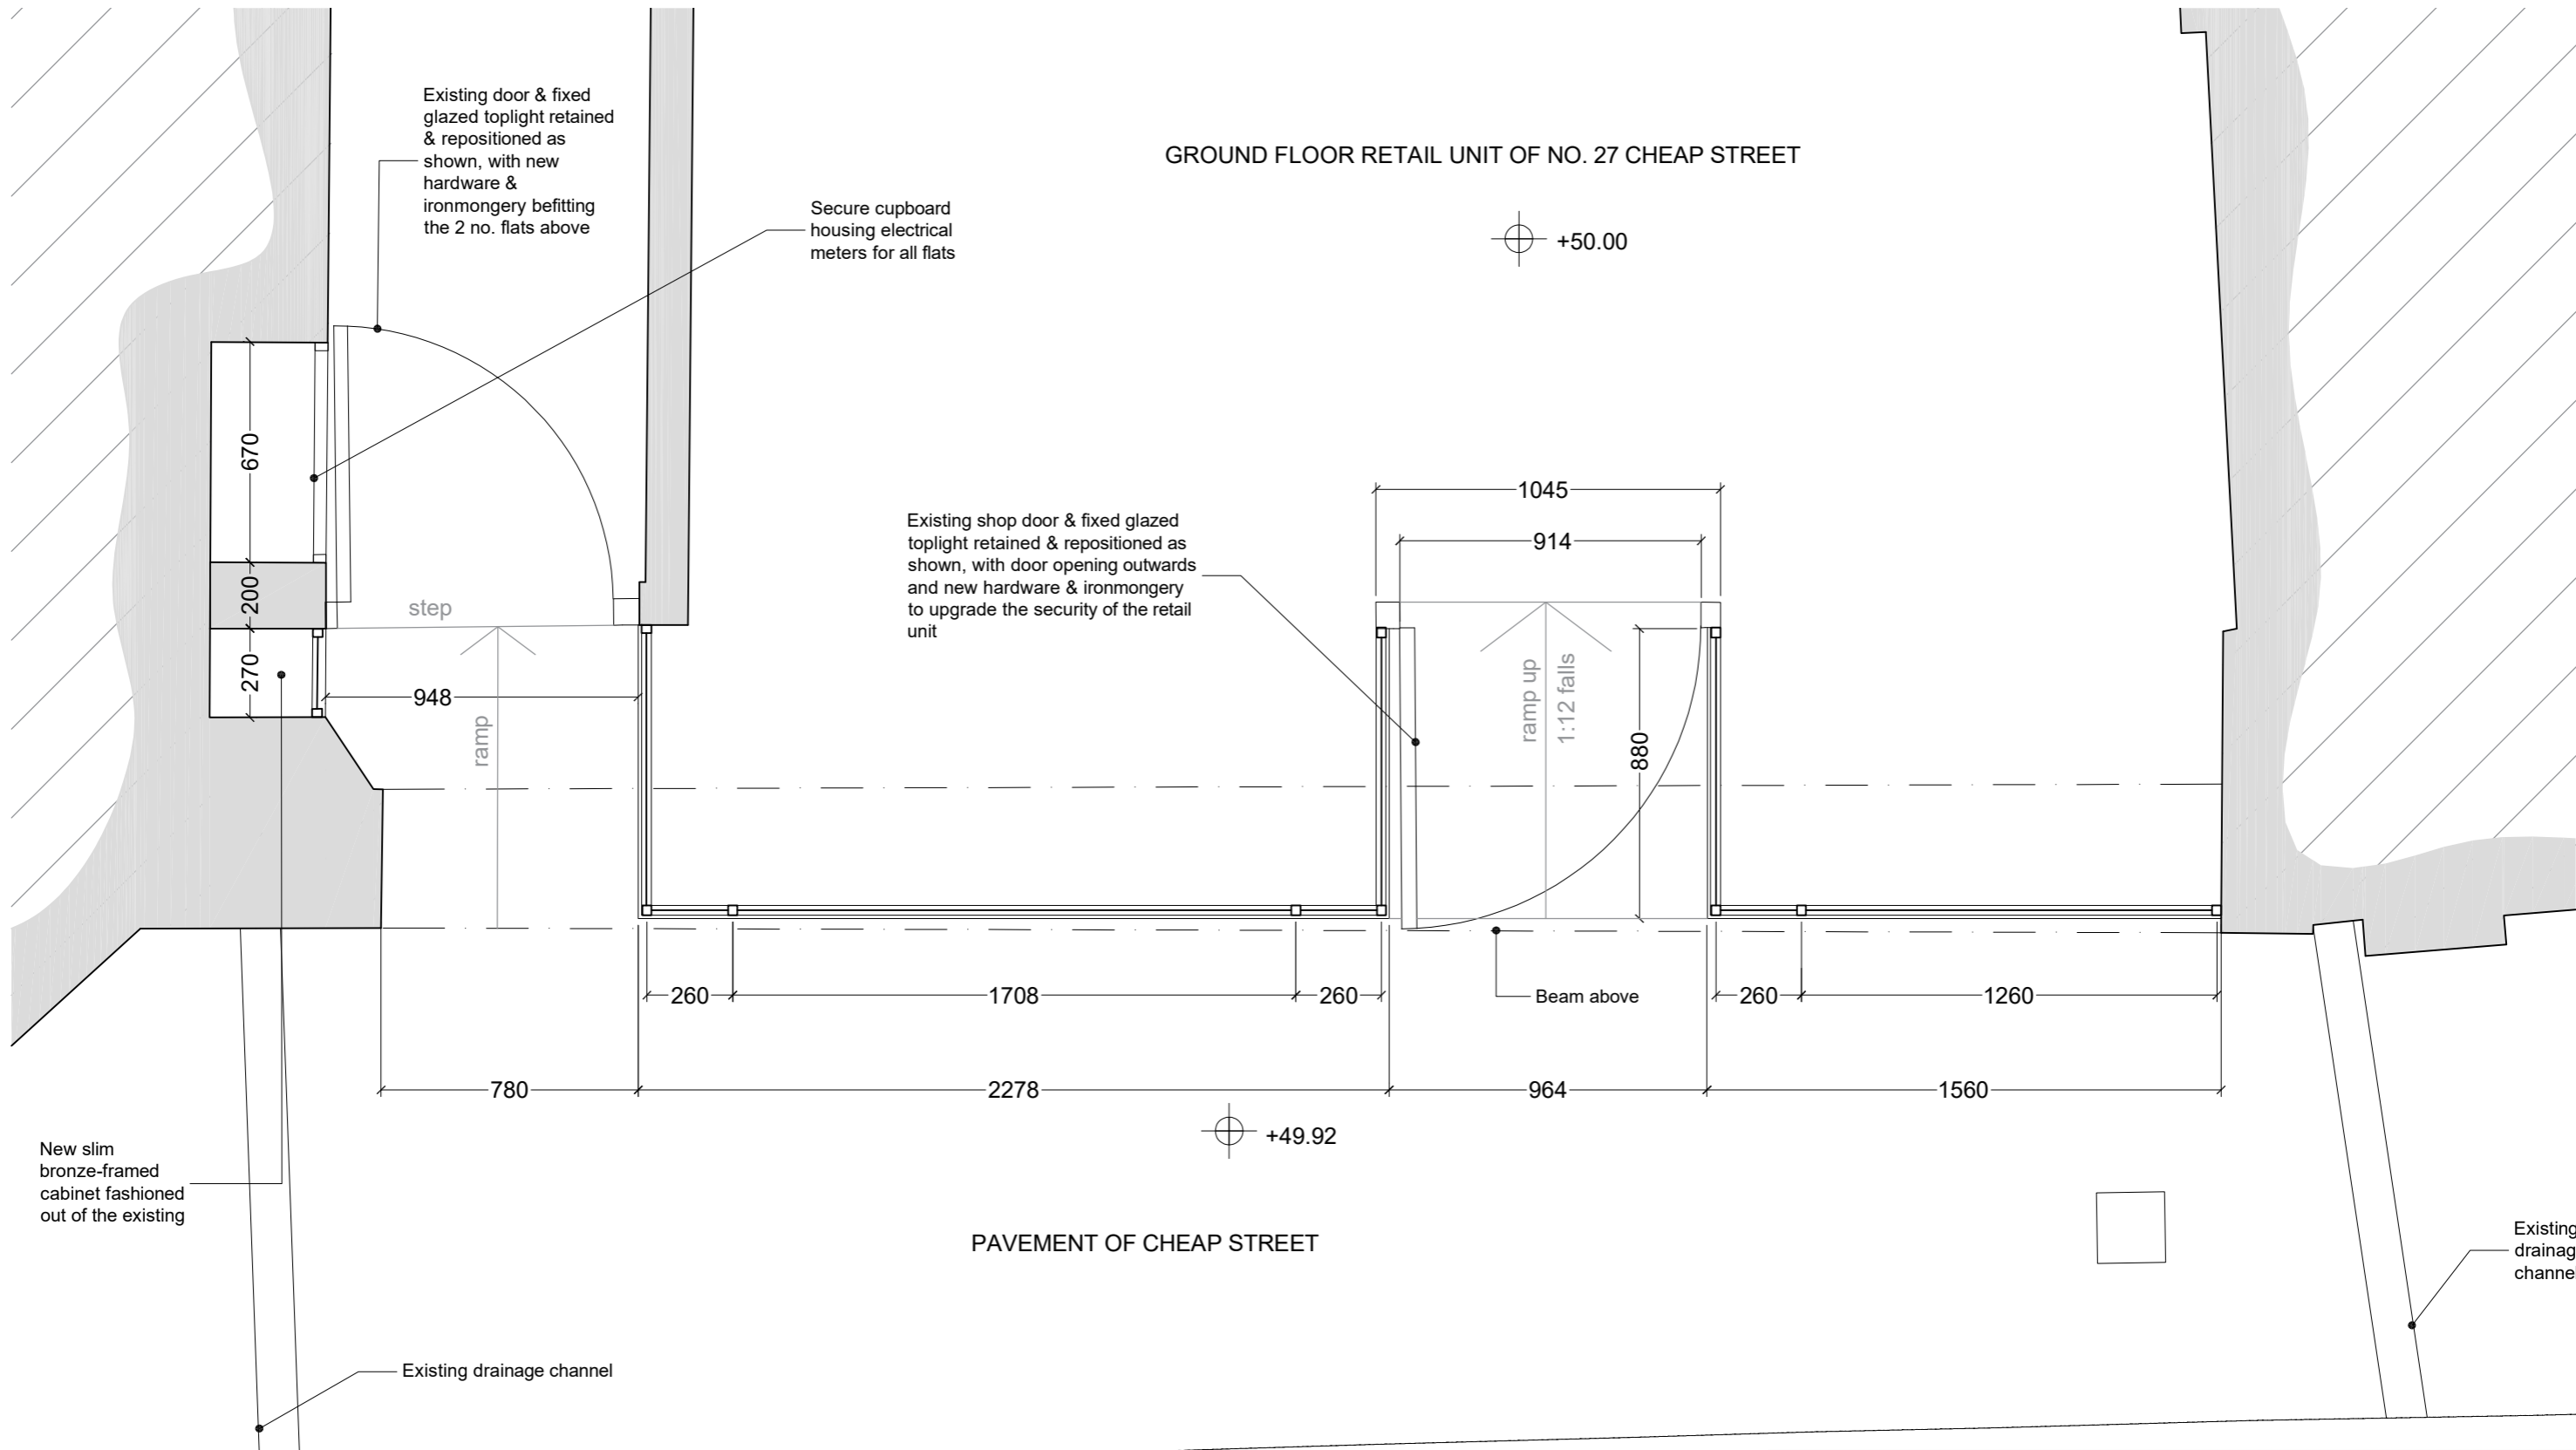

NOTE: ALL DIMENSIONS TO BE CROSS-CHECKED ON SITE BY MAIN CONTRACTOR & ALL SPECIALIST SUBCONTRACTORS INVOLVED IN THE REMODELING OF THE SHOPFRONT PRIOR TO THE COMMENCEMENT OF WORK ON SITE OR THE ORDERING OF ANY MATERIALS

project	client	drawing title	no.	scale	angel architecture	design	interiors
No. 27 Cheap St, Sherborne, DT9 3PU	Matthews Properties Ltd	Proposed Shopfront: Ground Floor Plan Excerpt	1922 - 09	1:20 at A3	PLANNING APPLICATION DRAWINGS		