


01 EXISTING SITE PLAN  
Scale 1:100 @A2

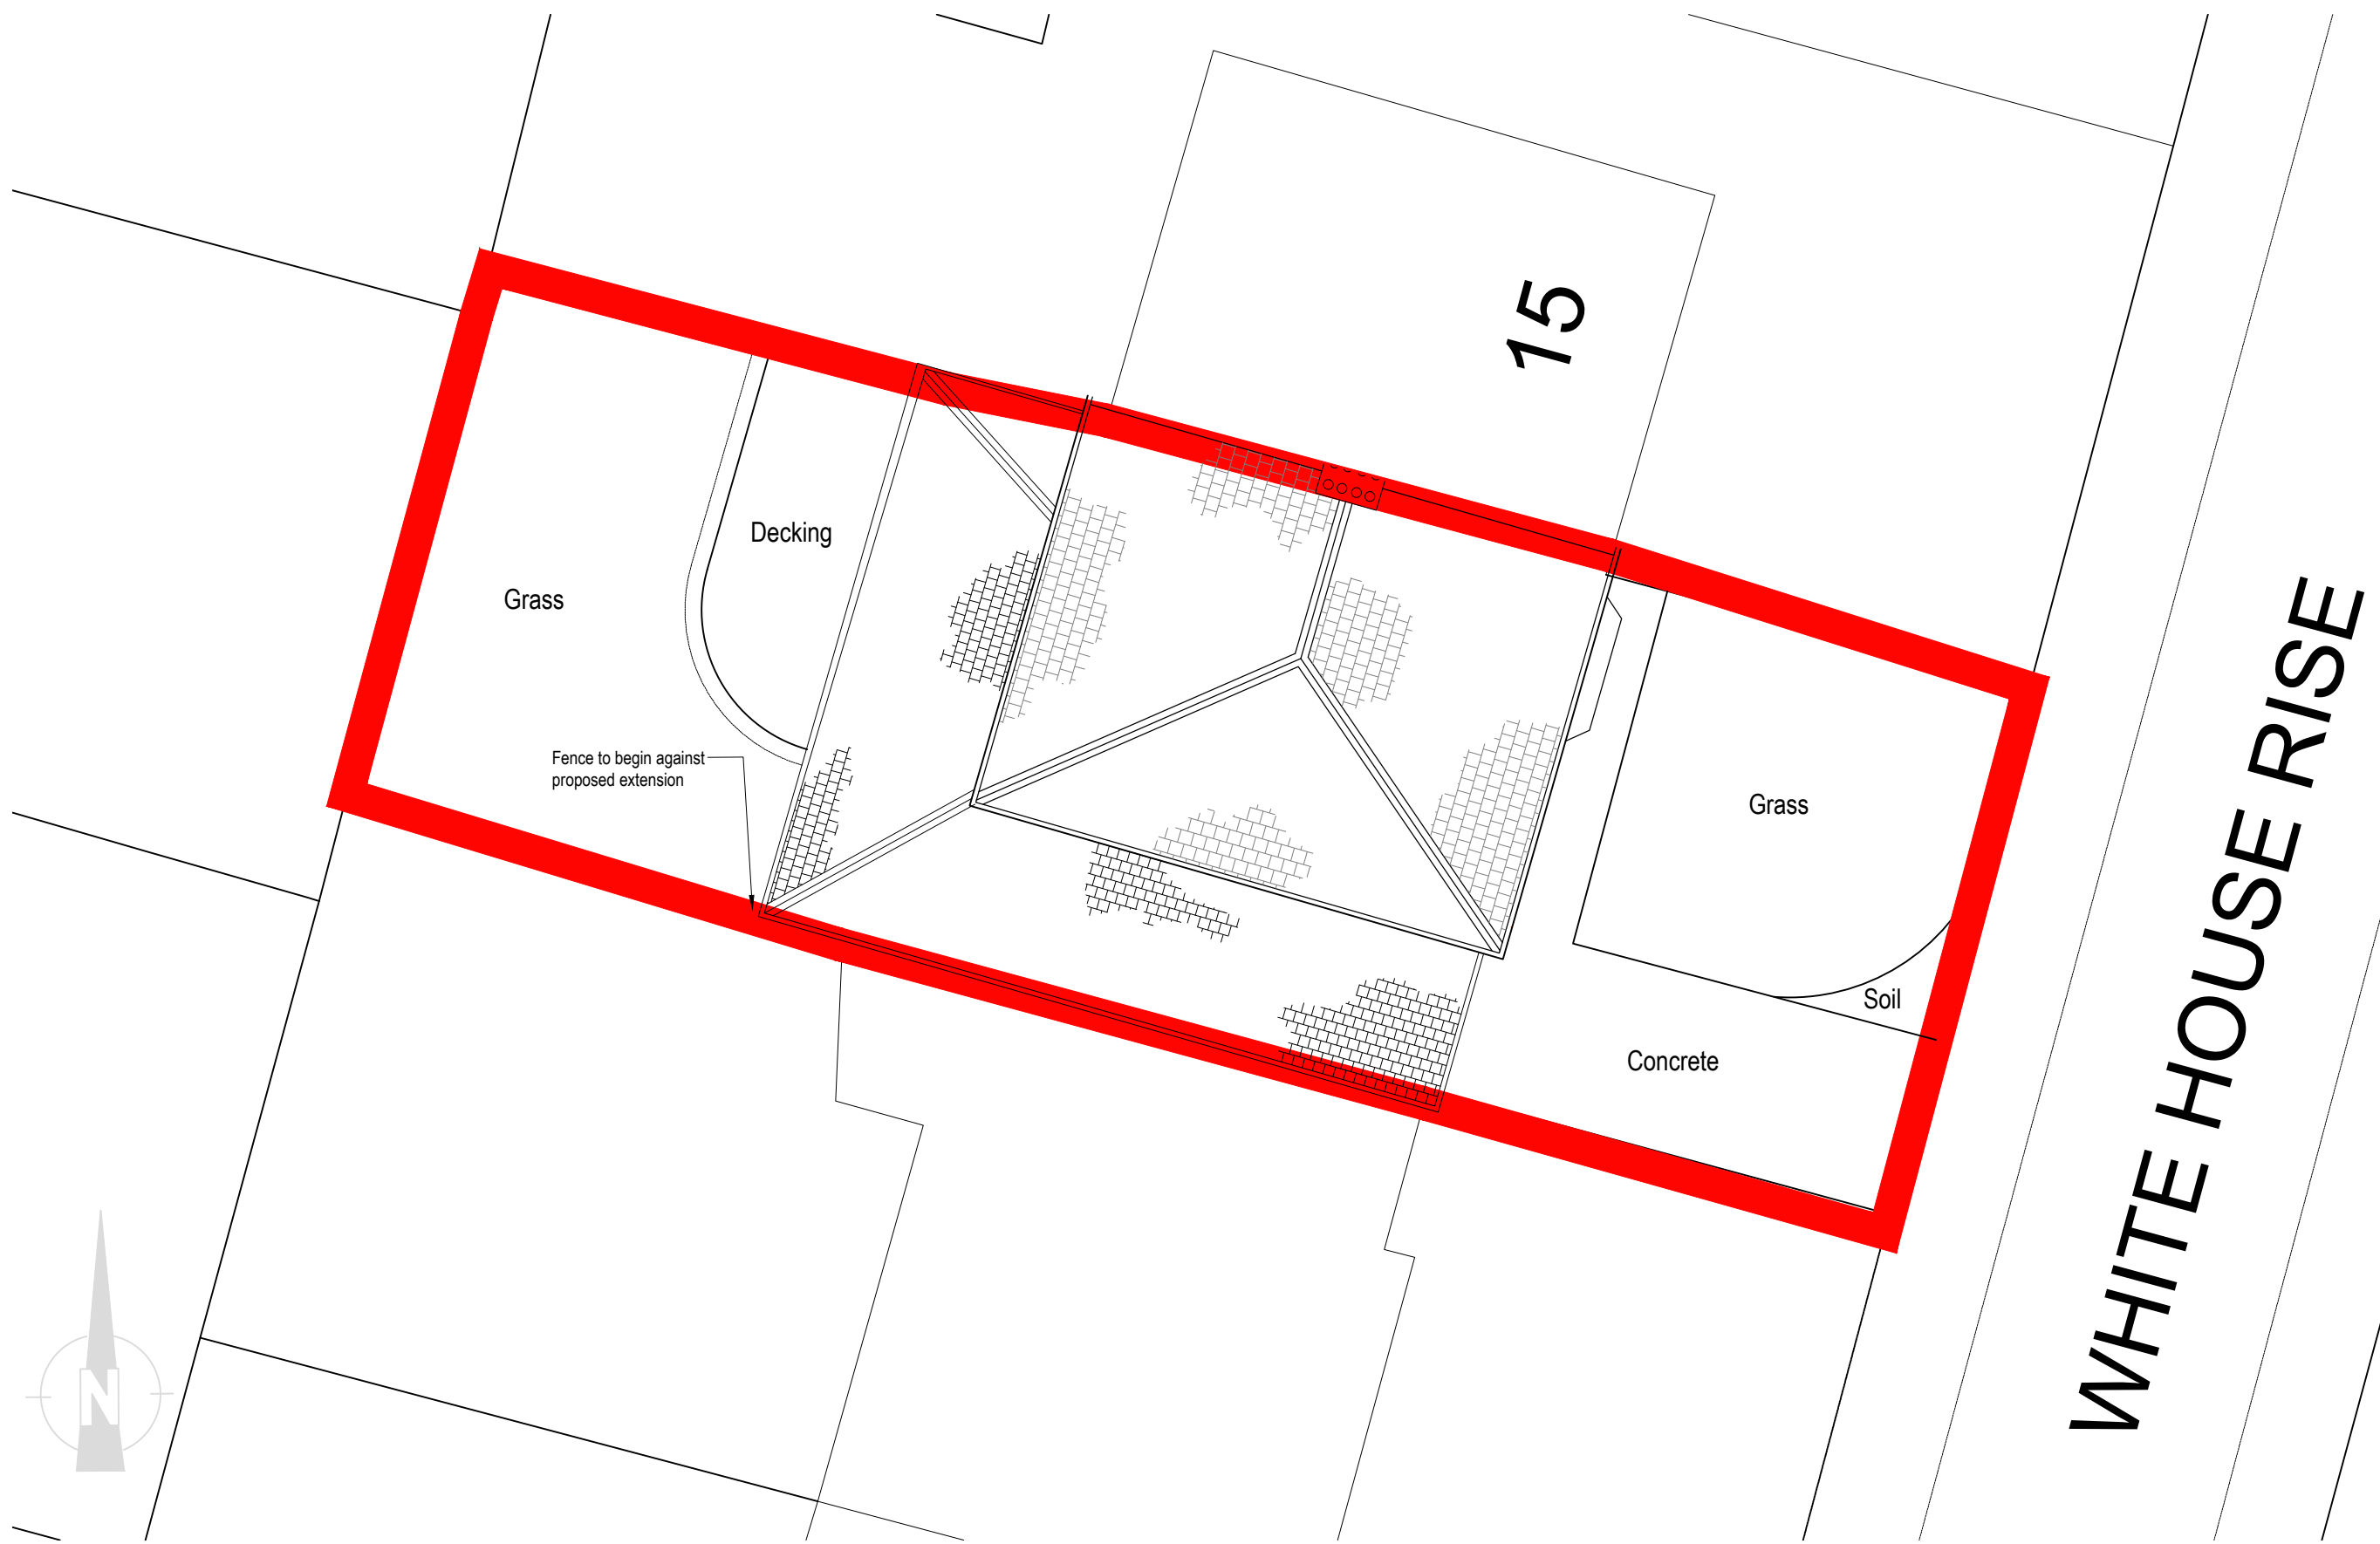

02 PROPOSED SITE PLAN  
Scale 1:100 @A2

Revision Table:

Rev. No.	Date	By	Description of revision
#	#	#	#

Drawing Notes:

fluid.

Architectural  
Design Consultants

www.fluidesignassociates.com

Studio. 01904 310 257  
E-mail. info@fluid.uk.com  
SUITE S1 . THE CATALYST . BAIRD LANE . YORK . YO10 5GA

Client:  
Alison Zalecki

Project:  
13 Whitehouse Rise, York, YO24 1EE

Drawing Title:  
Existing and Proposed  
Site Plan

Drawing Status:  
Planning

Job No:  
AZ001

Rev No:  
-

Drawing Number  
DP(9)901

Date:  
NOV 2020

Scale:  
1:100@A2

Drawn By:  
MLC

Checked By:  
MC

THIS DRAWING & ALL INFORMATION CONTAINED WITHIN IS THE COPYRIGHT OWNERSHIP OF FLUID ASSOCIATES LLP AND  
CANNOT BE USED BY ANY OTHER PARTY UNLESS AGREED WITHOUT PRIOR PERMISSION IN WRITING FROM FLUID  
ASSOCIATES LLP. ALL DIMENSIONS ARE SUBJECT TO A SITE SURVEY. DO NOT SCALE FROM THIS DRAWING - FLUID  
ASSOCIATES LLP CAN NOT GUARANTEE THE SCALE OF ANY DRAWINGS WHICH ARE CONVERTED TO PDF - ALL  
DIMENSIONS ARE IN MILLIMETERS UNLESS STATED OTHERWISE. THIS DRAWING SHOULD BE READ IN CONJUNCTION WITH  
ALL OTHER RELEVANT DRAWINGS AND SPECIFICATIONS - NO PART OF THIS DRAWING IS TO BE REPRODUCED, STORED IN  
A RETRIEVAL SYSTEM OR TRANSMITTED IN ANY FORM OR BY ANY MEANS WITHOUT PRIOR PERMISSION IN WRITING.  
COMPANY NUMBER: 06437734. VAT REGISTRATION NUMBER: 960 204 33  
FLUID DESIGN IS A TRADING NAME OF FLUID ASSOCIATES LLP