




01 EXISTING GROUND FLOOR PLAN
Scale 1:50

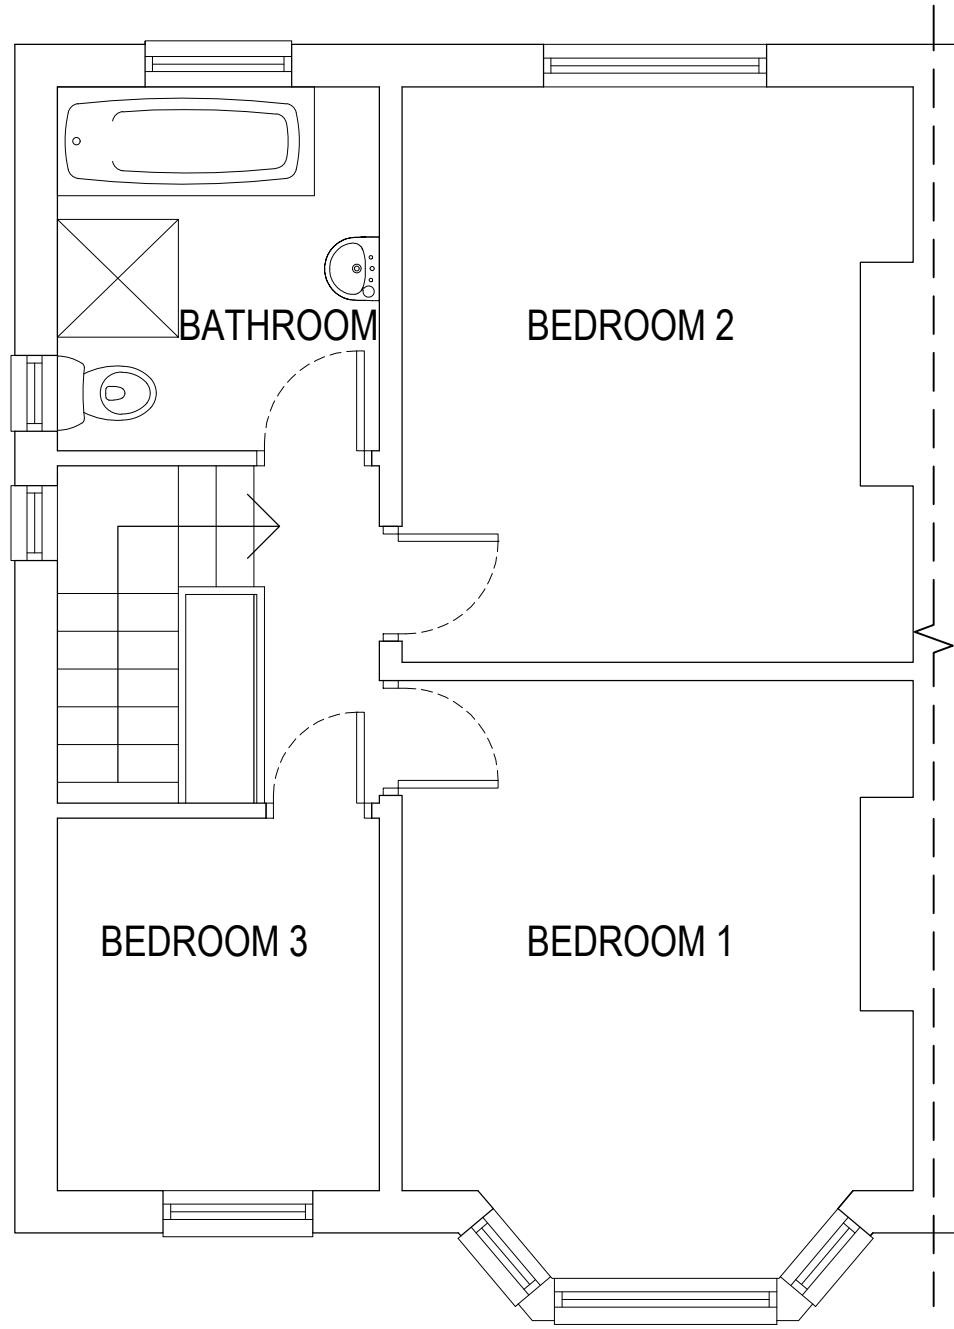

02 EXISTING FIRST FLOOR PLAN
Scale 1:50

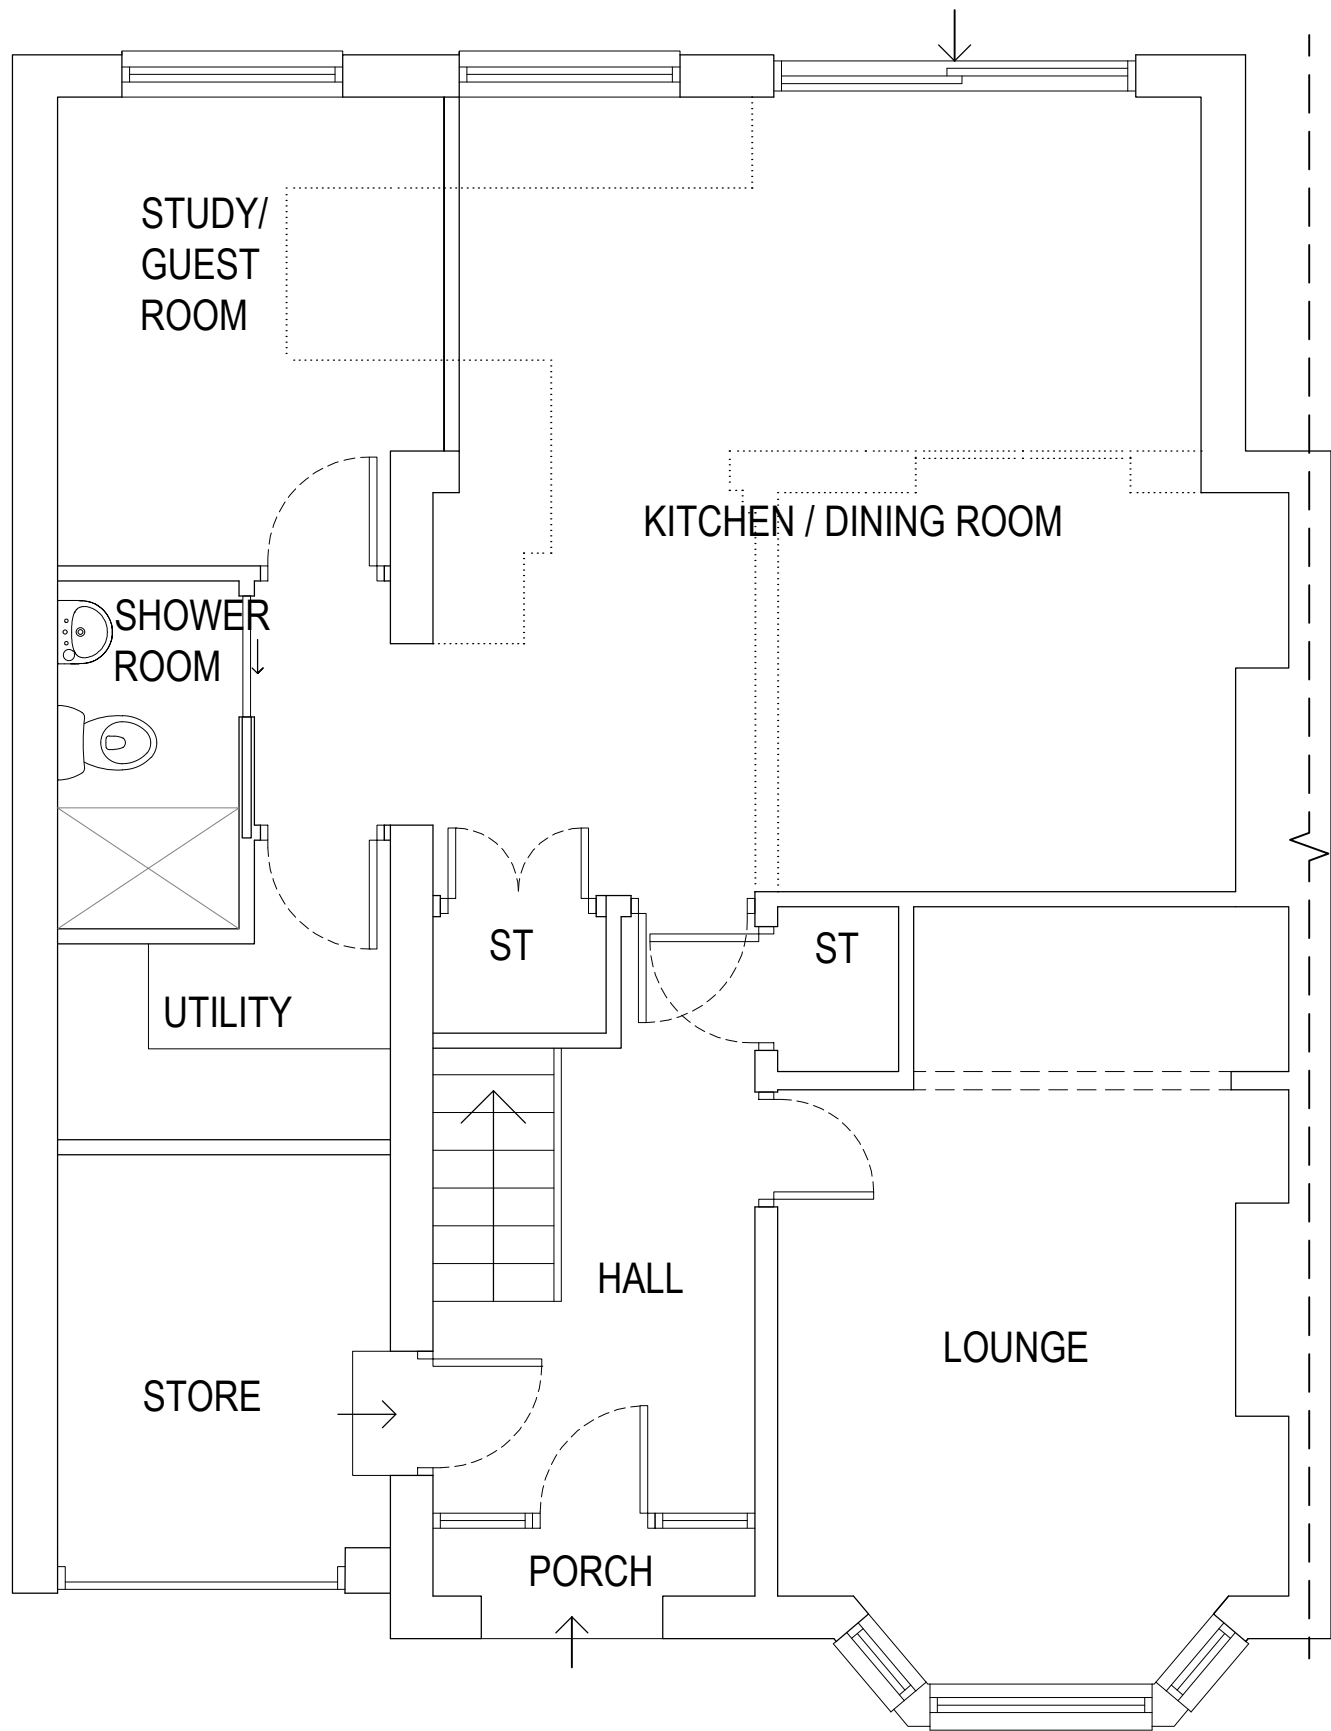

03 PROPOSED GROUND FLOOR PLAN
Scale 1:50

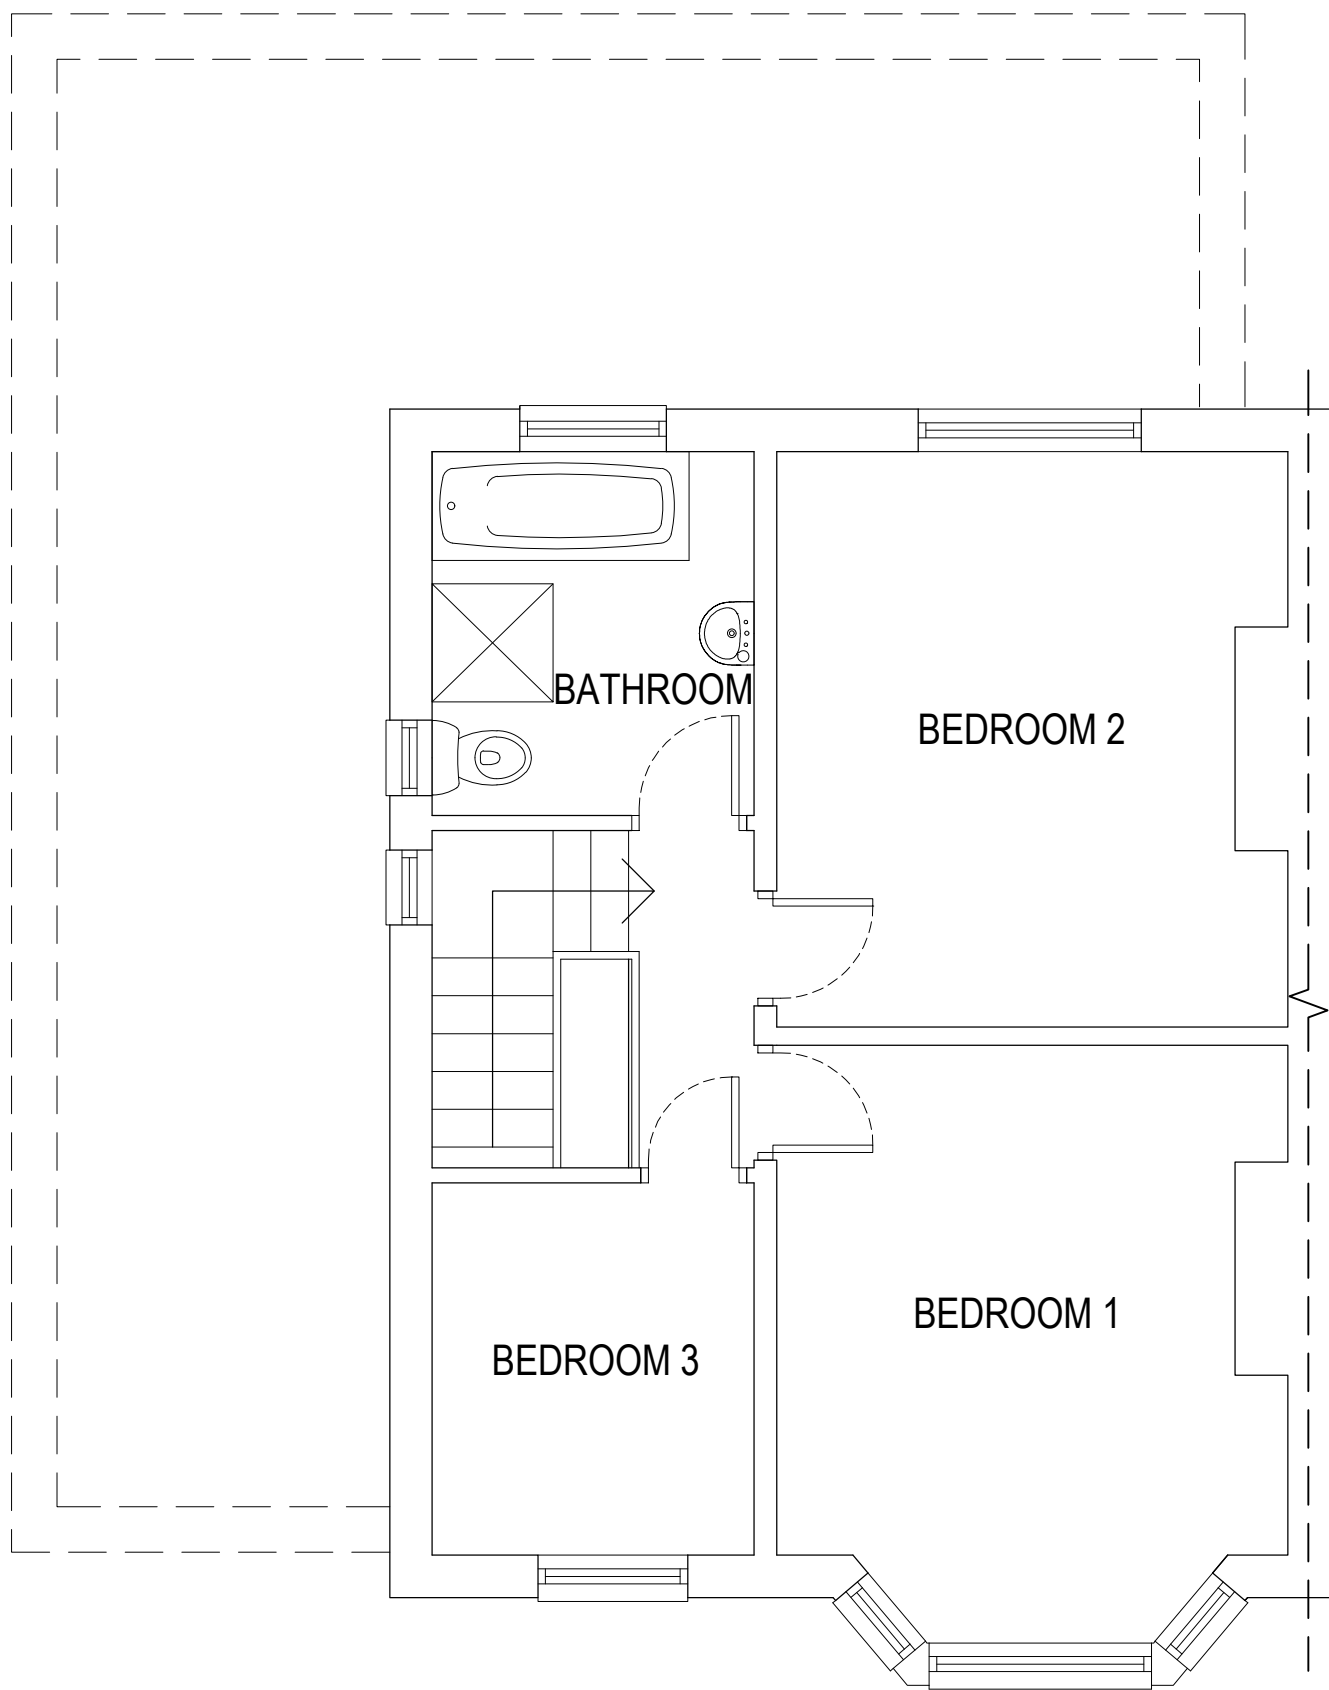

04 PROPOSED FIRST FLOOR PLAN
Scale 1:50

Revision Table:

Rev. No.	Date	By	Description of revision
A	07.12.20	MLC	Existing ground floor plan updated

Drawing Notes:

fluid.

Architectural
Design Consultants

www.fluiddesignassociates.com
Studio. 01904 310 257
E-mail. info@fluid.uk.com
SUITE S1 . THE CATALYST . BAIRD LANE . YORK . YO10 5GA

Client:
Alison Zalecki

Project:
13 Whitehouse Rise, York, YO24 1EE

Drawing Title:
Existing and Proposed
Floor Plans

Drawing Status:
Planning

Job No:
AZ001

Rev No:
A

Drawing Number
DP(0)001

Date:
AUG 2019

Scale:
1:50@A2

Drawn By:
MLC

Checked By:
MC

THIS DRAWING & ALL INFORMATION CONTAINED WITHIN IS THE COPYRIGHT OWNERSHIP OF FLUID ASSOCIATES LLP AND CANNOT BE USED BY ANY OTHER PARTY UNLESS AGREED WITHOUT PRIOR PERMISSION IN WRITING FROM FLUID ASSOCIATES LLP. ALL DIMENSIONS ARE SUBJECT TO A SITE SURVEY. DO NOT SCALE FROM THIS DRAWING - FLUID ASSOCIATES LLP CAN NOT GUARANTEE THE SCALE OF ANY DRAWINGS WHICH ARE CONVERTED TO PDF - ALL DIMENSIONS ARE IN MILLIMETERS UNLESS STATED OTHERWISE. THIS DRAWING SHOULD BE READ IN CONJUNCTION WITH ALL OTHER RELEVANT DRAWINGS AND SPECIFICATIONS - NO PART OF THIS DRAWING IS TO BE REPRODUCED, STORED IN A RETRIEVAL SYSTEM OR TRANSMITTED IN ANY FORM OR BY ANY MEANS WITHOUT PRIOR PERMISSION IN WRITING. COMPANY NUMBER: 06427794. VAT REGISTRATION NUMBER: 960 2054 33. FLUID DESIGN IS A TRADING NAME OF FLUID ASSOCIATES LLP.