



01 EXISTING FRONT ELEVATION
Scale 1:50




02 EXISTING REAR ELEVATION
Scale 1:50




03 EXISTING SIDE ELEVATION



04 PROPOSED FRONT ELEVATION
Scale 1:50

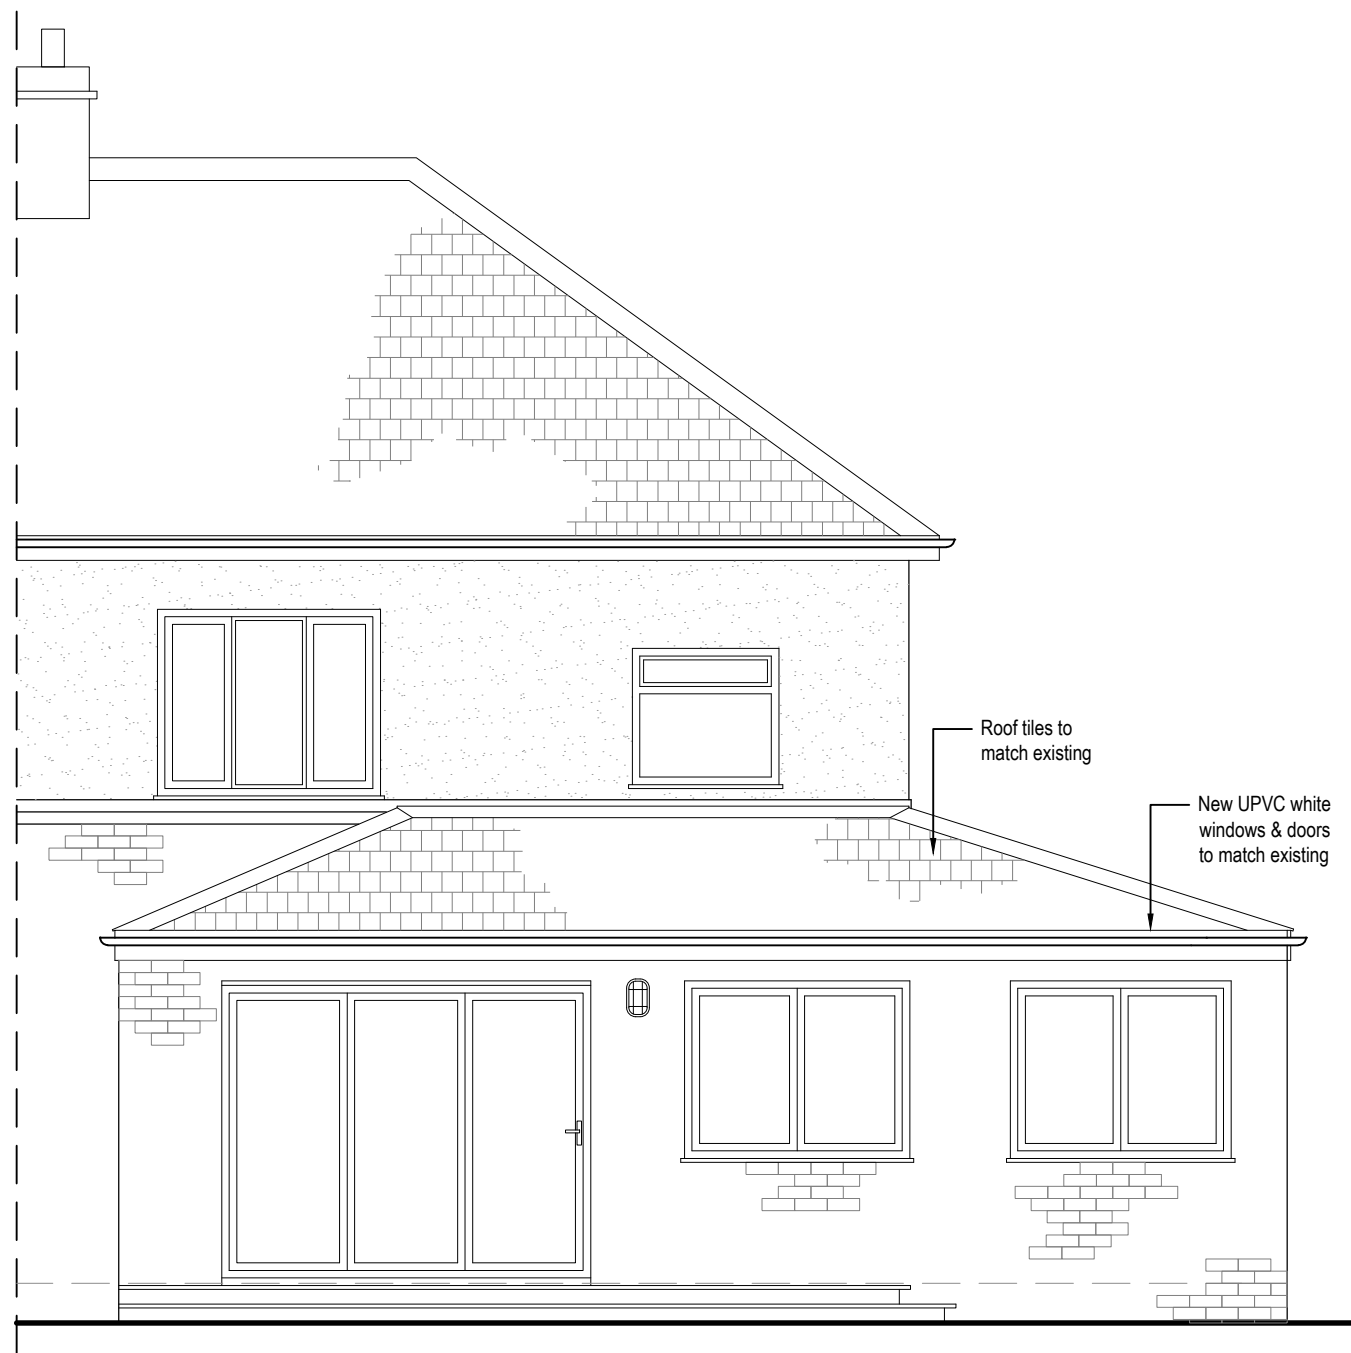

05 PROPOSED REAR ELEVATION
Scale 1:50

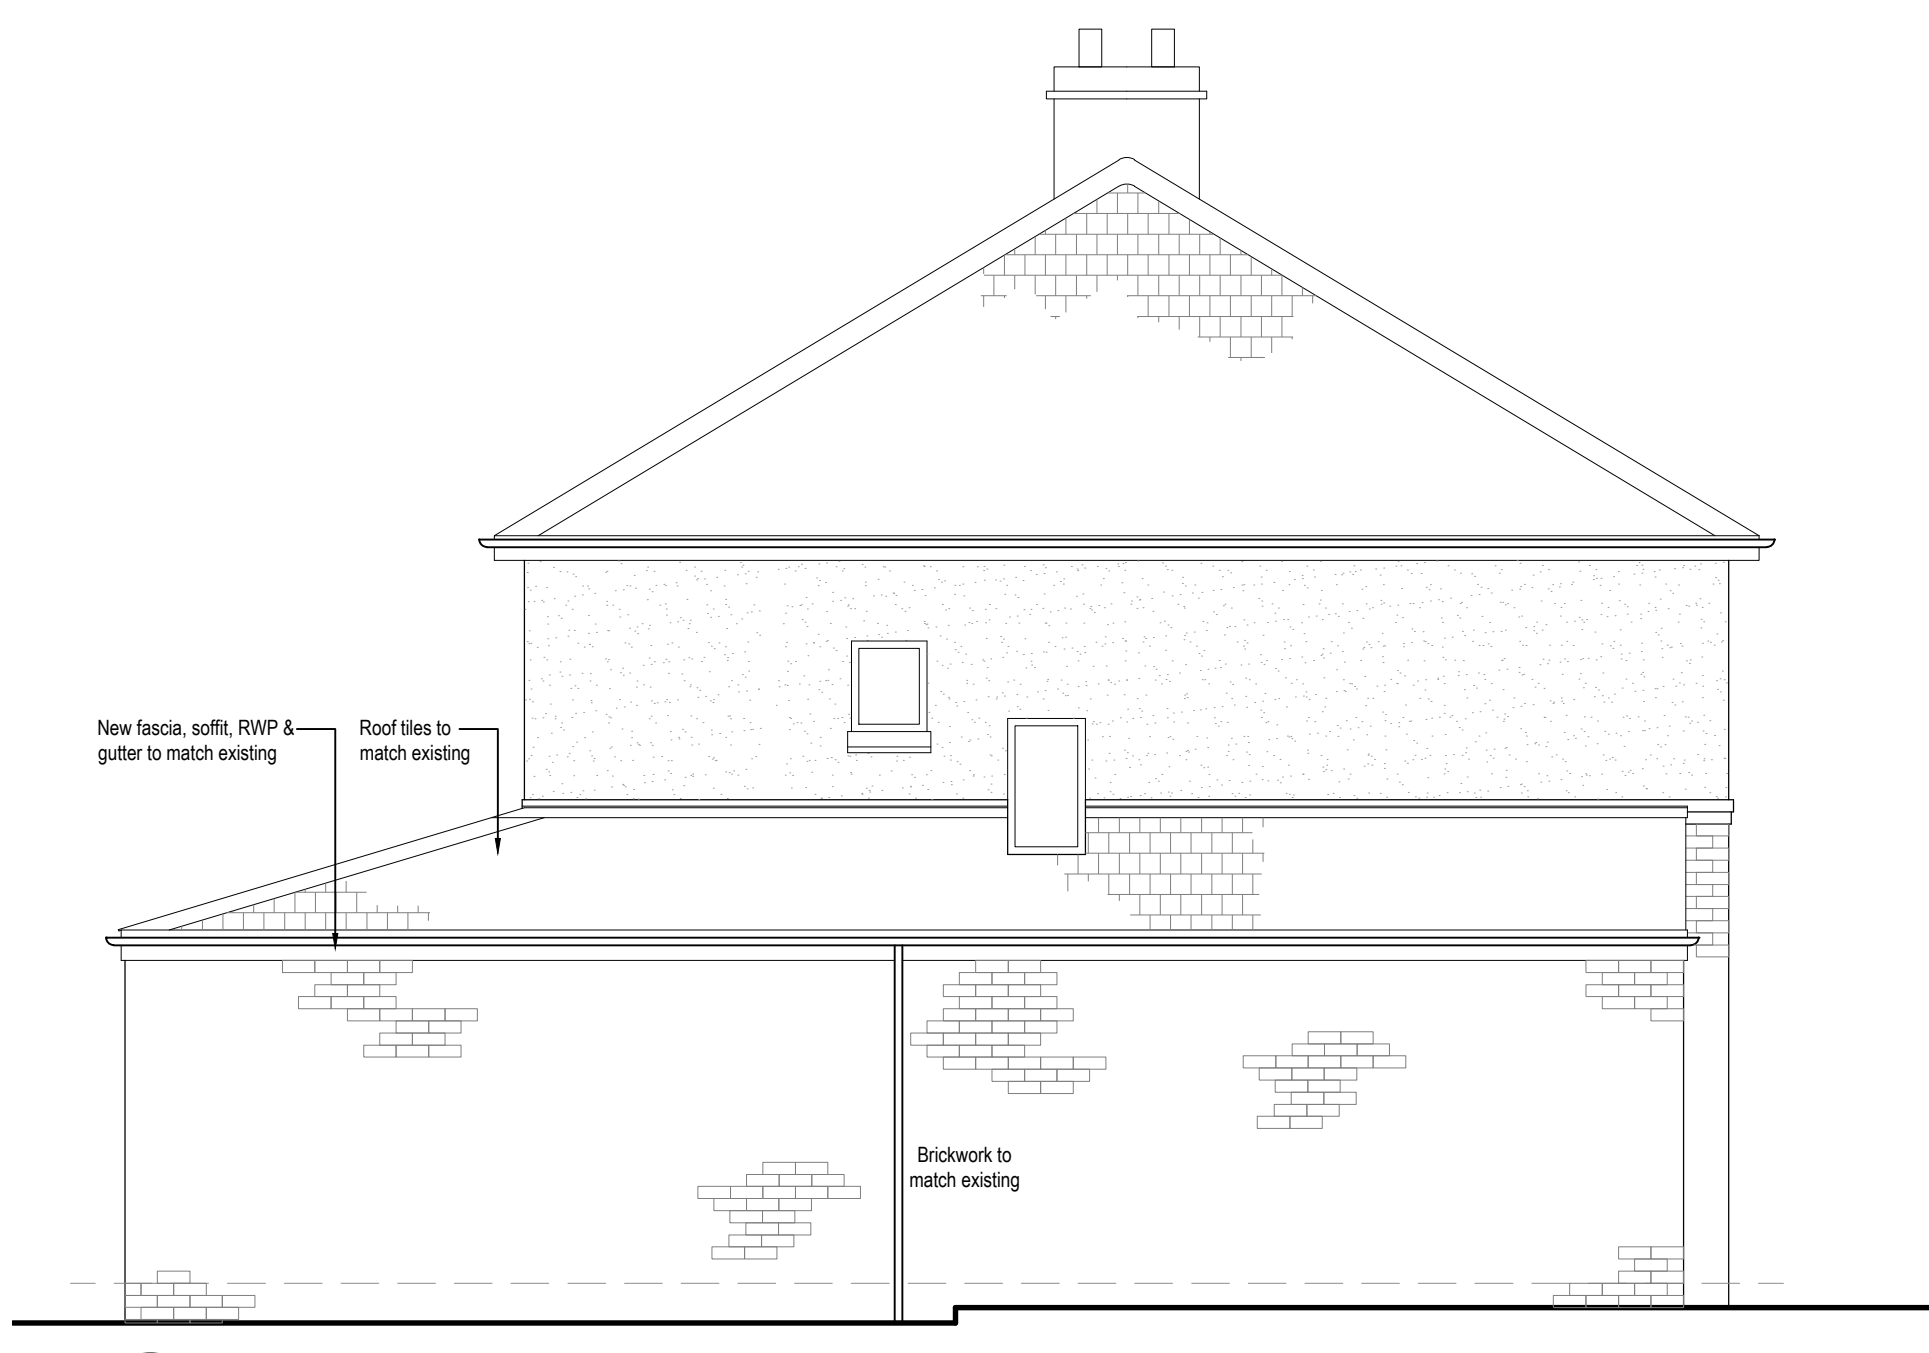

06 PROPOSED SIDE ELEVATION

Revision Table:

Rev. No.	Date	By	Description of revision
#	#	#	#

Drawing Notes:

fluid.
Architectural
Design Consultants

www.fluidesignassociates.com
Studio. 01904 310 257
E-mail. info@fluid.uk.com
SUITE S1 . THE CATALYST . BAIRD LANE . YORK . YO10 5GA

Client:
Alison Zalecki

Project:
13 Whitehouse Rise, York, YO24 1EE

Drawing Title:
Existing & Proposed
Elevations

Drawing Status:
Planning

Job No:
AZ001

Rev No:
DP(0)050

Drawing Number

Date:
Nov 2020

Scale:
1:50 @A2

Drawn By:
MLC

Checked By:
MC

THIS DRAWING & ALL INFORMATION CONTAINED WITHIN IS THE COPYRIGHT OWNERSHIP OF FLUID ASSOCIATES LLP AND
CANNOT BE USED BY ANY OTHER PARTY UNLESS AGREED WITHOUT PRIOR PERMISSION IN WRITING FROM FLUID
ASSOCIATES LLP. ALL DIMENSIONS ARE SUBJECT TO A SITE SURVEY. DO NOT SCALE FROM THIS DRAWING - FLUID
ASSOCIATES LLP CAN NOT GUARANTEE THE SCALE OF ANY DRAWINGS WHICH ARE CONVERTED TO PDF - ALL
DIMENSIONS ARE IN MILLIMETERS UNLESS STATED OTHERWISE - THIS DRAWING SHOULD BE READ IN CONJUNCTION WITH
ALL OTHER RELEVANT DRAWINGS AND SPECIFICATIONS - NO PART OF THIS DRAWING IS TO BE REPRODUCED, STORED IN
A RETRIEVAL SYSTEM OR TRANSMITTED IN ANY FORM OR BY ANY MEANS WITHOUT PRIOR PERMISSION IN WRITING.
COMPANY NUMBER: 0643734 VAT REGISTRATION NUMBER: 965 2054 33
FLUID DESIGN IS A TRADING NAME OF FLUID ASSOCIATES LLP