

Photo - Front Elevation



Photo - Front Elevation



Photo - Side Elevation



Photo - Front Elevation




North East Elevation as Existing




South West Elevation as Existing



South East Elevation as Existing

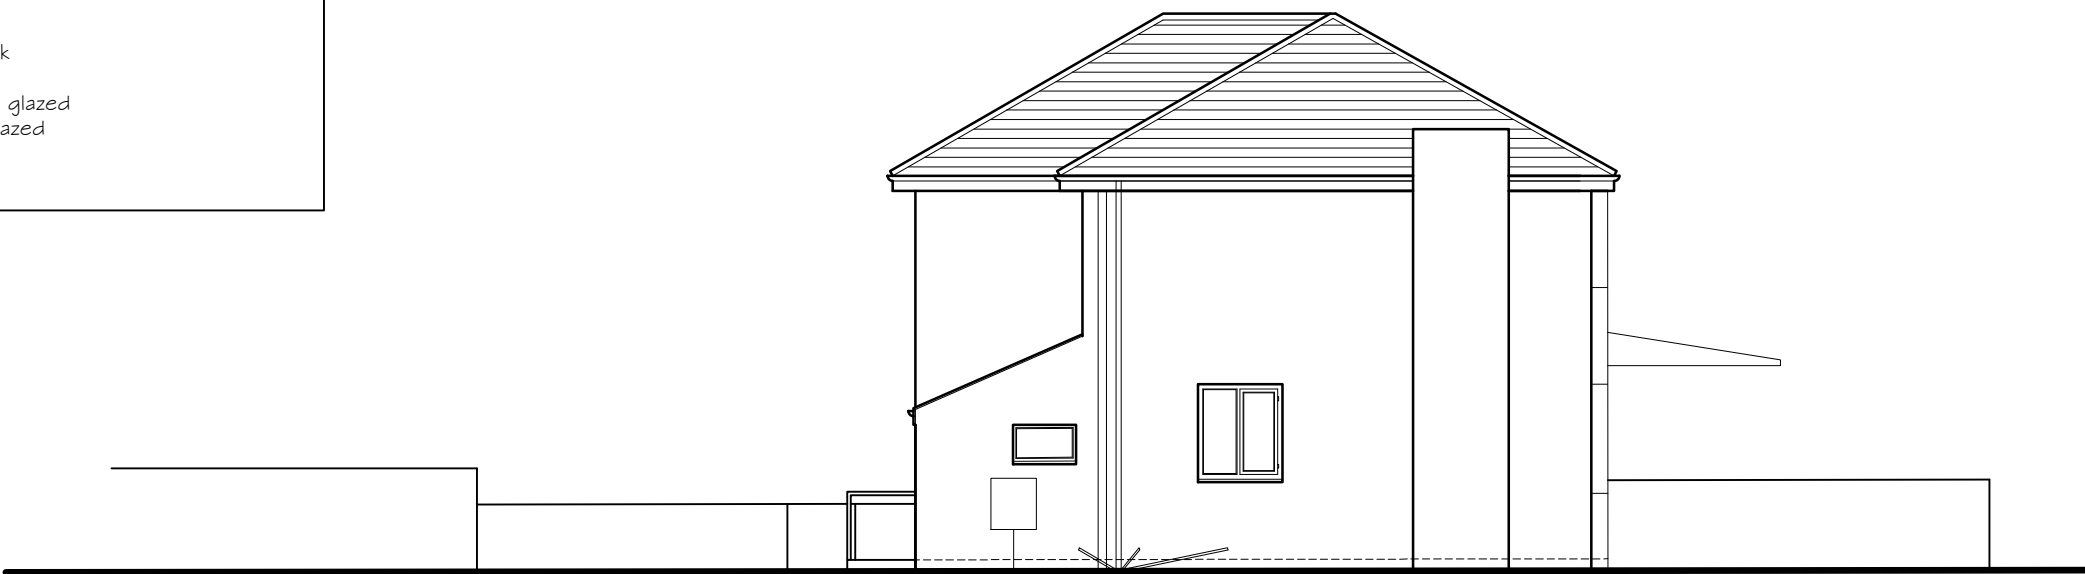

North West Elevation as Existing

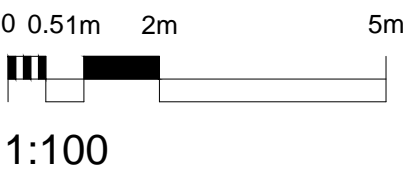

Existing Materials

- Existing External Walls - Red / Orange Brckwork
- Existing Roof - Clay Pantiles
- Existing External Windows - White uPVC double glazed
- Existing External Doors - White uPVC double glazed
- Existing Rainwater Goods - Black Plastic
- Existing Fascias - Black uPVC

GIA of existing building
154 m²



Phone: 01904 202297 / 07710 700311
Email: info@ckarchitecturalyork.co.uk
www.ckarchitecturalyork.co.uk

CLIENT
Mrs C Henderson
47 Rawcliffe Drive
York
YO30 6PD

PROJECT TITLE
Proposed Single Storey Extension

DRAWING TITLE
Existing Plans and Elevations

DRAWING PHASE

- ☒ Design
- ☒ Planning
- ☒ Preliminary Building Regulations
- ☒ Building Regulations
- ☒ Construction
- ☒ As Built

SCALE	VARIES @ A1	DATE	20/04/20	DRN	SG
DATE	NOTES	BY	REV		
22/05/20	Planning Approval	SG	A		
06/01/21	Planning Approval	SG	B		

Project no:
YO30-1899

Drawing no:
001

Rev
B